



LOCATION PLAN

SCALE 1:1250


10cm

125m



EXISTING BLOCK PLAN

SCALE 1:500

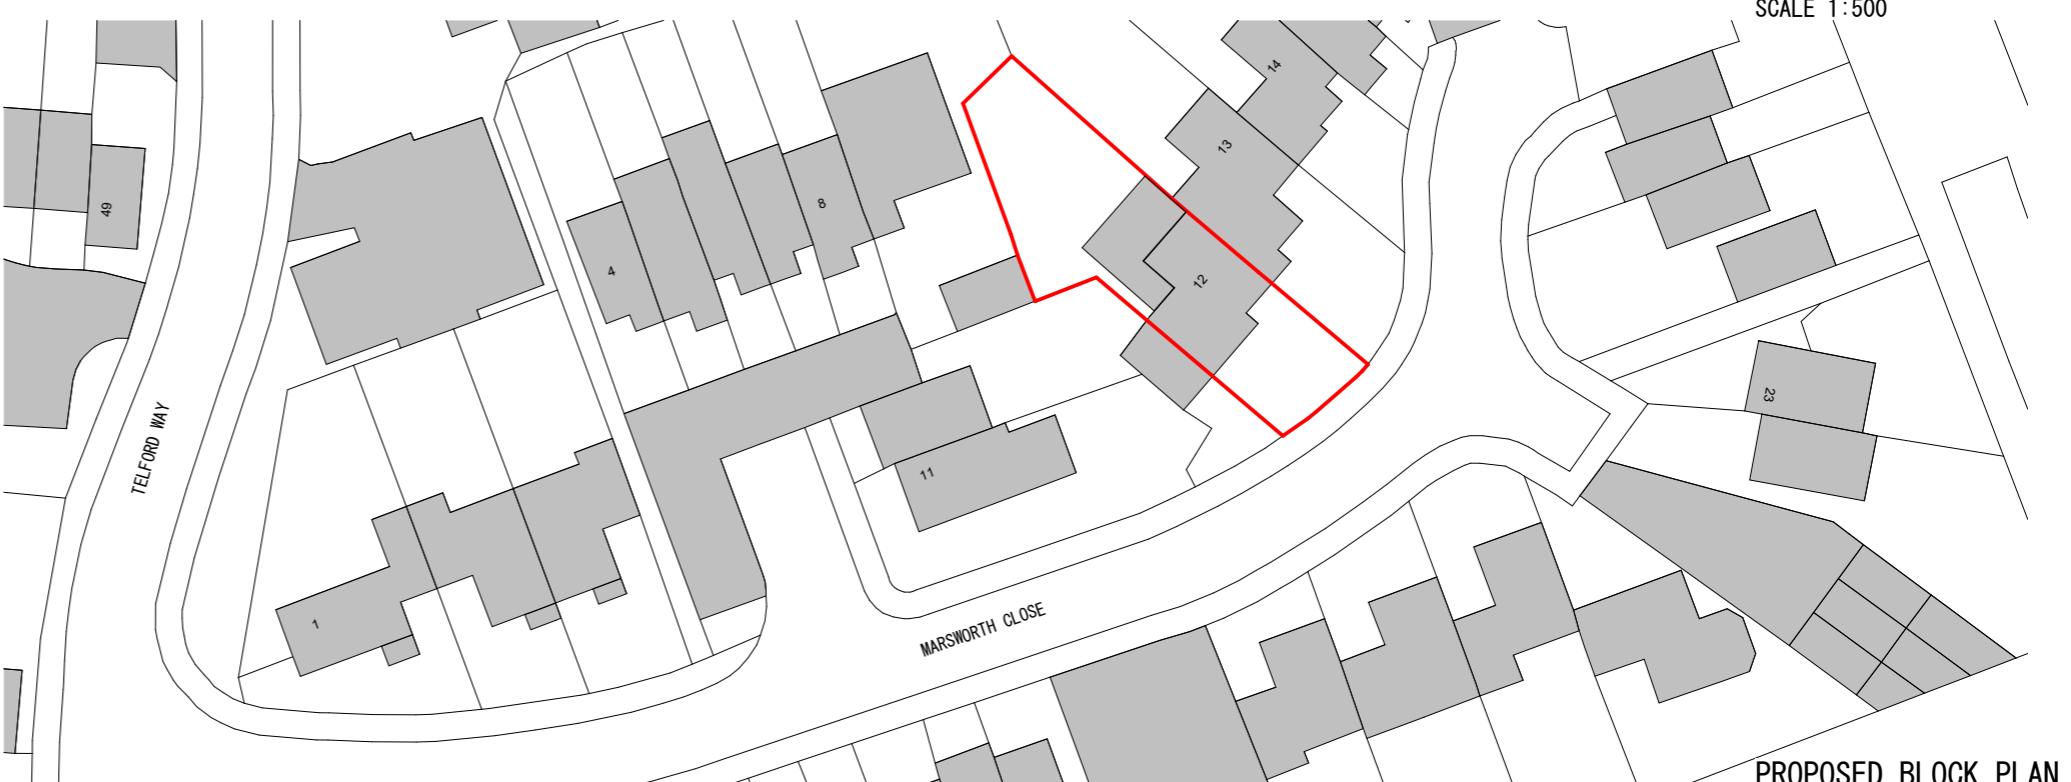

PROPOSED BLOCK PLAN

SCALE 1:500

10cm

50m

Application for Householder Planning Permission for works or extension to a dwelling.
Town and Country Planning Act 1990.


This drawing is for planning application only.

This drawing is © EnGage Reliance Ltd 2018-2023 Copyright.

Plans, drawings and material submitted to the council are protected by the Copyright Acts (Section 47, 1988 Act).

You may only use material which is downloaded or printed for consultation purposes.

Further copies must not be made without prior permission of the copyright owner.

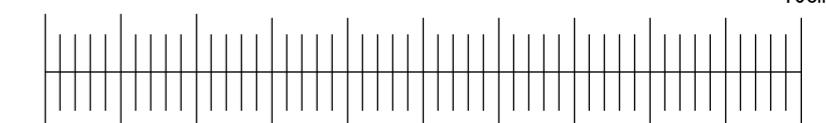

Stage: Planning

Job Title: Single Storey Side & Rear Extension

Job Number: 12MC

Drawing Number: 01

Client: Wafic Fawaz

Scale: As indicated @ A3

Revision Suffix:

A




Drawing Title: Location and Existing and Proposed Block Plan

Site Address: 12 Marsworth Close, Hayes, UB4 9SZ

Date: 25/09/2023

Drawn By: GU

Checked By: AA

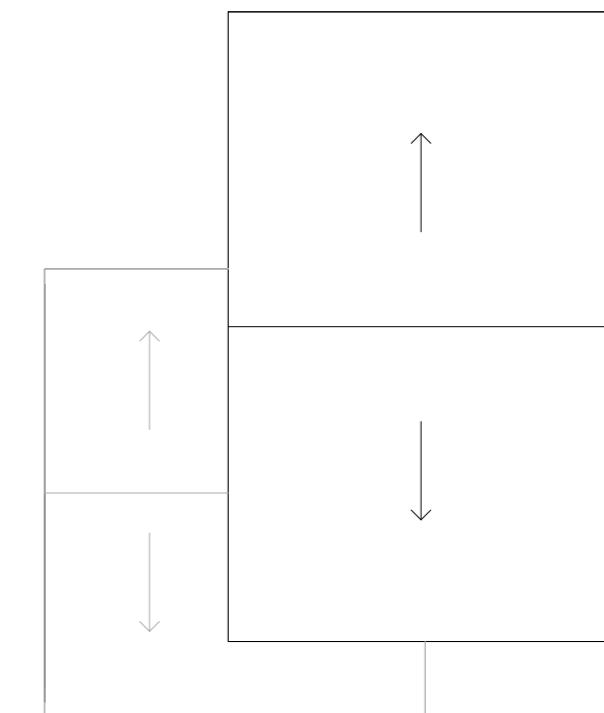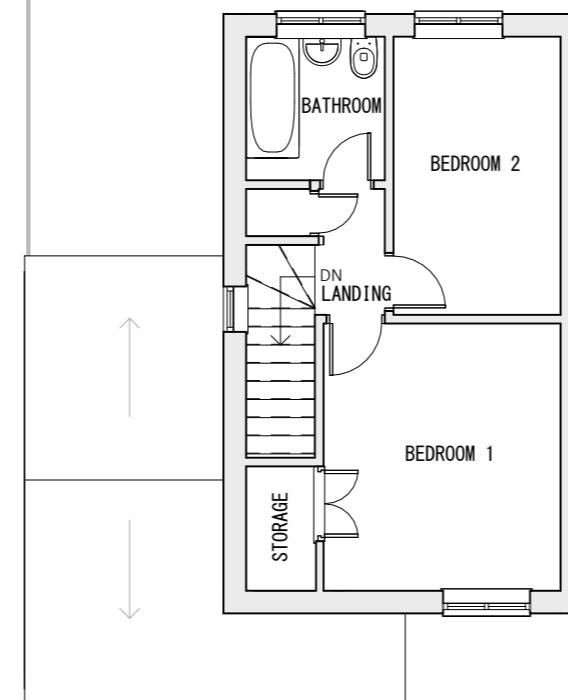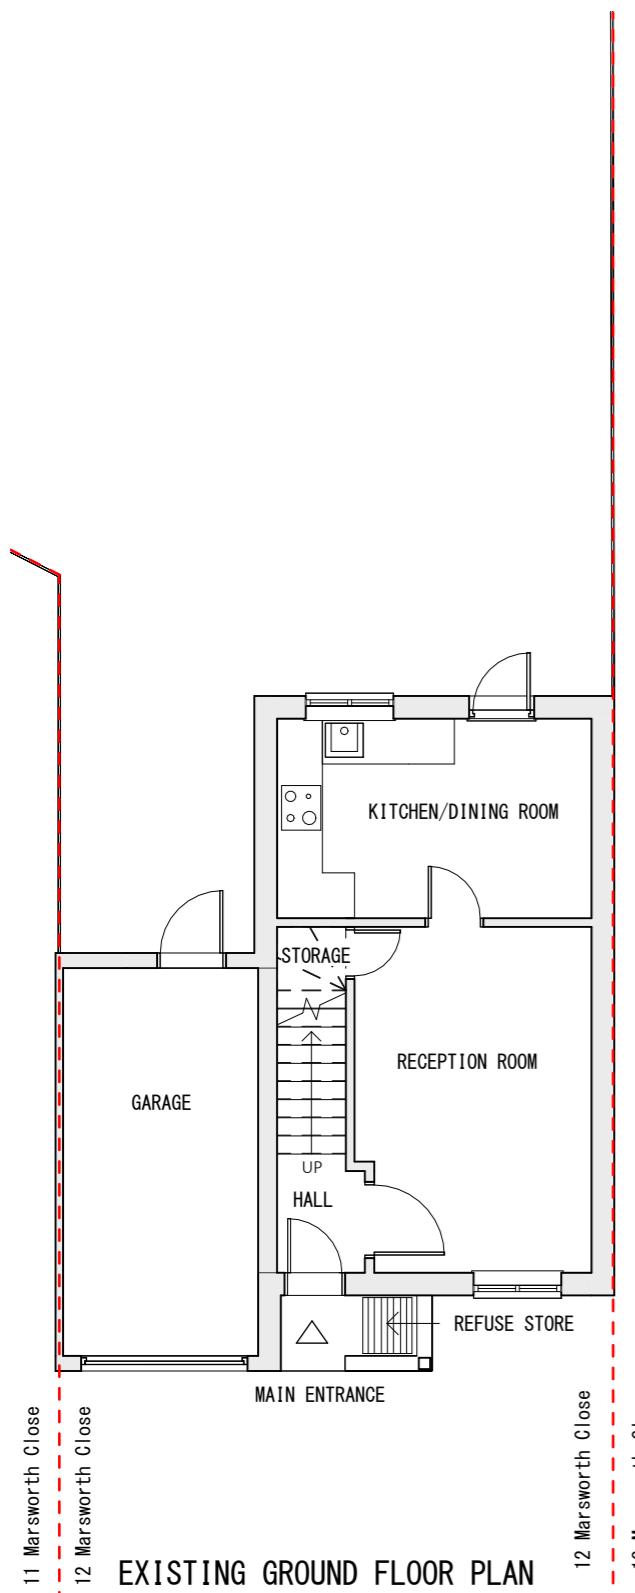

Application for Householder Planning Permission for works or extension to a dwelling.
Town and Country Planning Act 1990.


This drawing is for planning application only.

This drawing is © EnGage Reliance Ltd 2018-2023 Copyright.




Plans, drawings and material submitted to the council are protected by the Copyright Acts (Section 47, 1988 Act).

You may only use material which is downloaded or printed for consultation purposes.

Further copies must not be made without prior permission of the copyright owner.

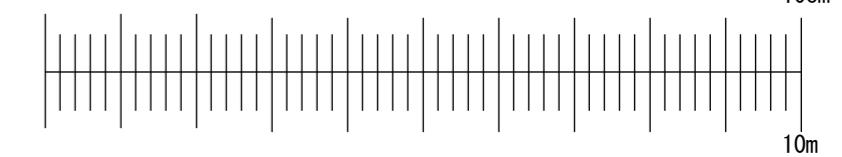

Stage: Planning	Job Title: Single Storey Side & Rear Extension	Job Number: 12MC	Drawing Number: 02
	Client: Wafic Fawaz	Scale: 1 : 100 @ A3	Revision Suffix: A
Drawing Title: Existing Floor Plans	Site Address: 12 Marsworth Close, Hayes, UB4 9SZ	Date: 25/09/2023	Drawn By: GU Checked By: AA

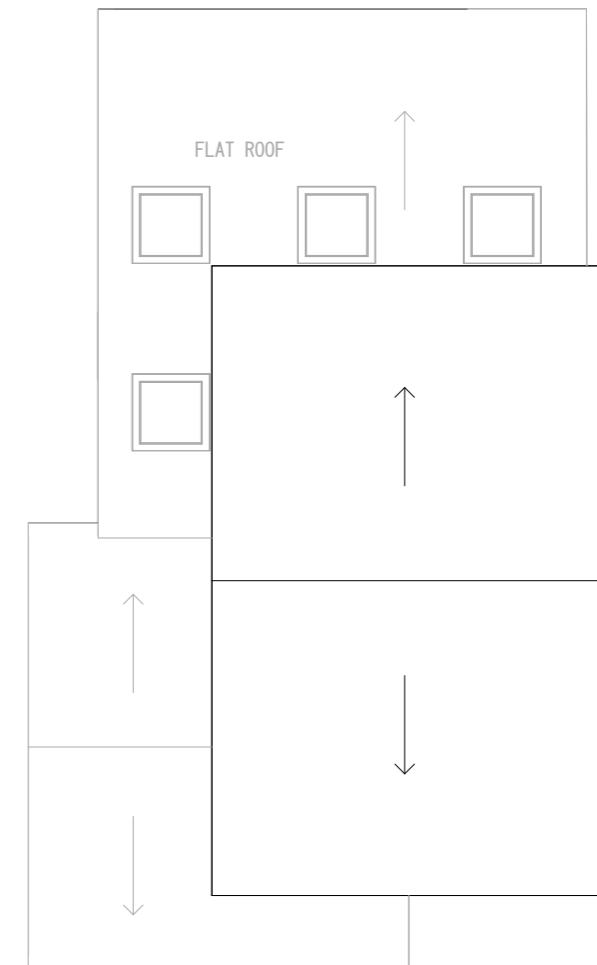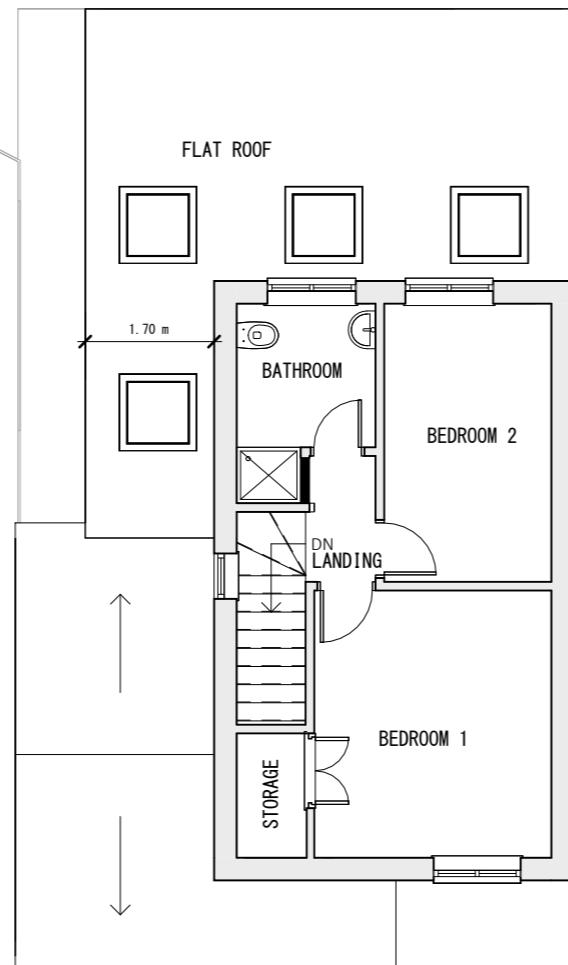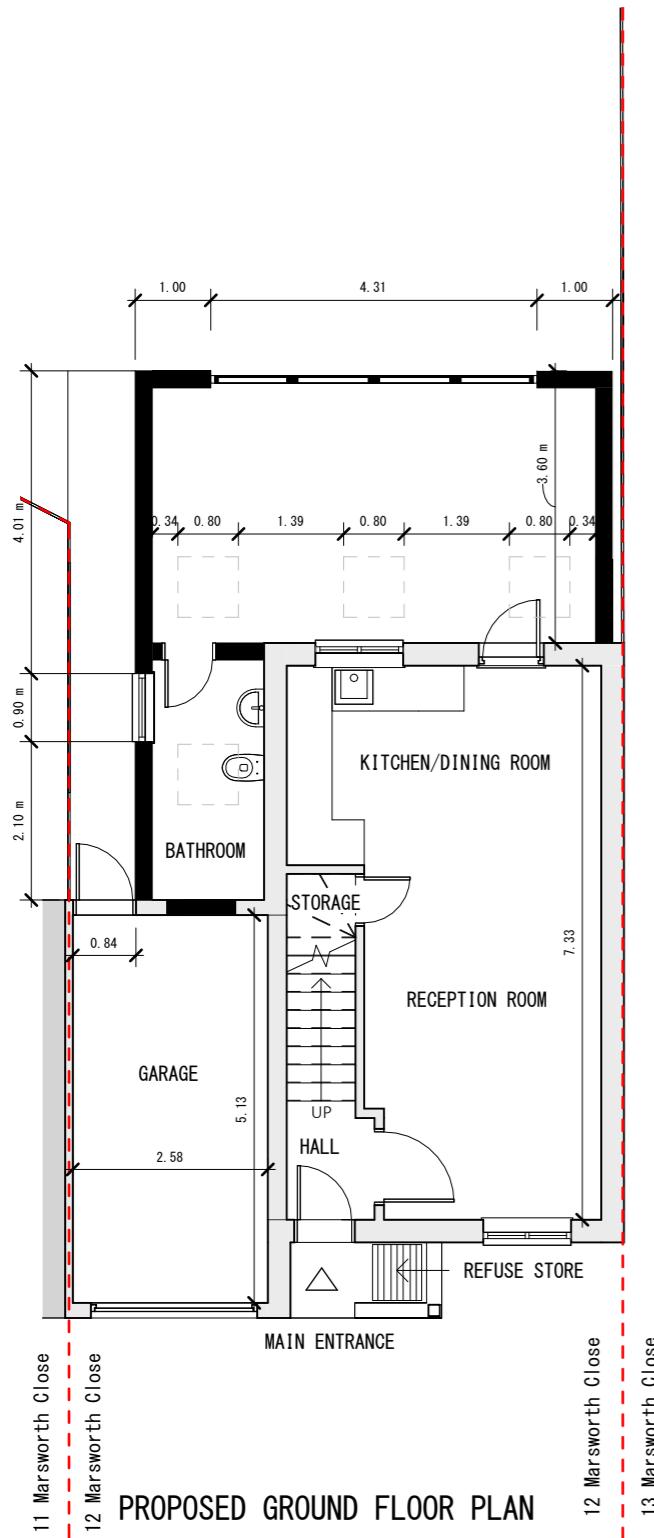

PROPOSED EXTENSION GROSS INTERNAL AREA (GIA):
23.1 m²

Application for Householder Planning Permission for works or extension to a dwelling.
Town and Country Planning Act 1990.


This drawing is for planning application only.

This drawing is © EnGage Reliance Ltd 2018-2023 Copyright.


Plans, drawings and material submitted to the council are protected by the Copyright Acts (Section 47, 1988 Act).

You may only use material which is downloaded or printed for consultation purposes.

Further copies must not be made without prior permission of the copyright owner.

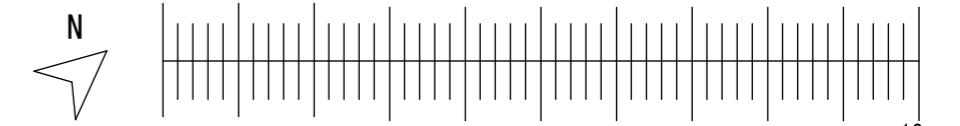

Stage: Planning	Job Title: Single Storey Side & Rear Extension	Job Number: 12MC	Drawing Number: 03
	Client: Wafic Fawaz	Scale: 1 : 100 @ A3	Revision Suffix:
Drawing Title: Proposed Floor Plans	Site Address: 12 Marsworth Close, Hayes, UB4 9SZ	Date: 25/09/2023	Drawn By: GU
			Checked By: AA

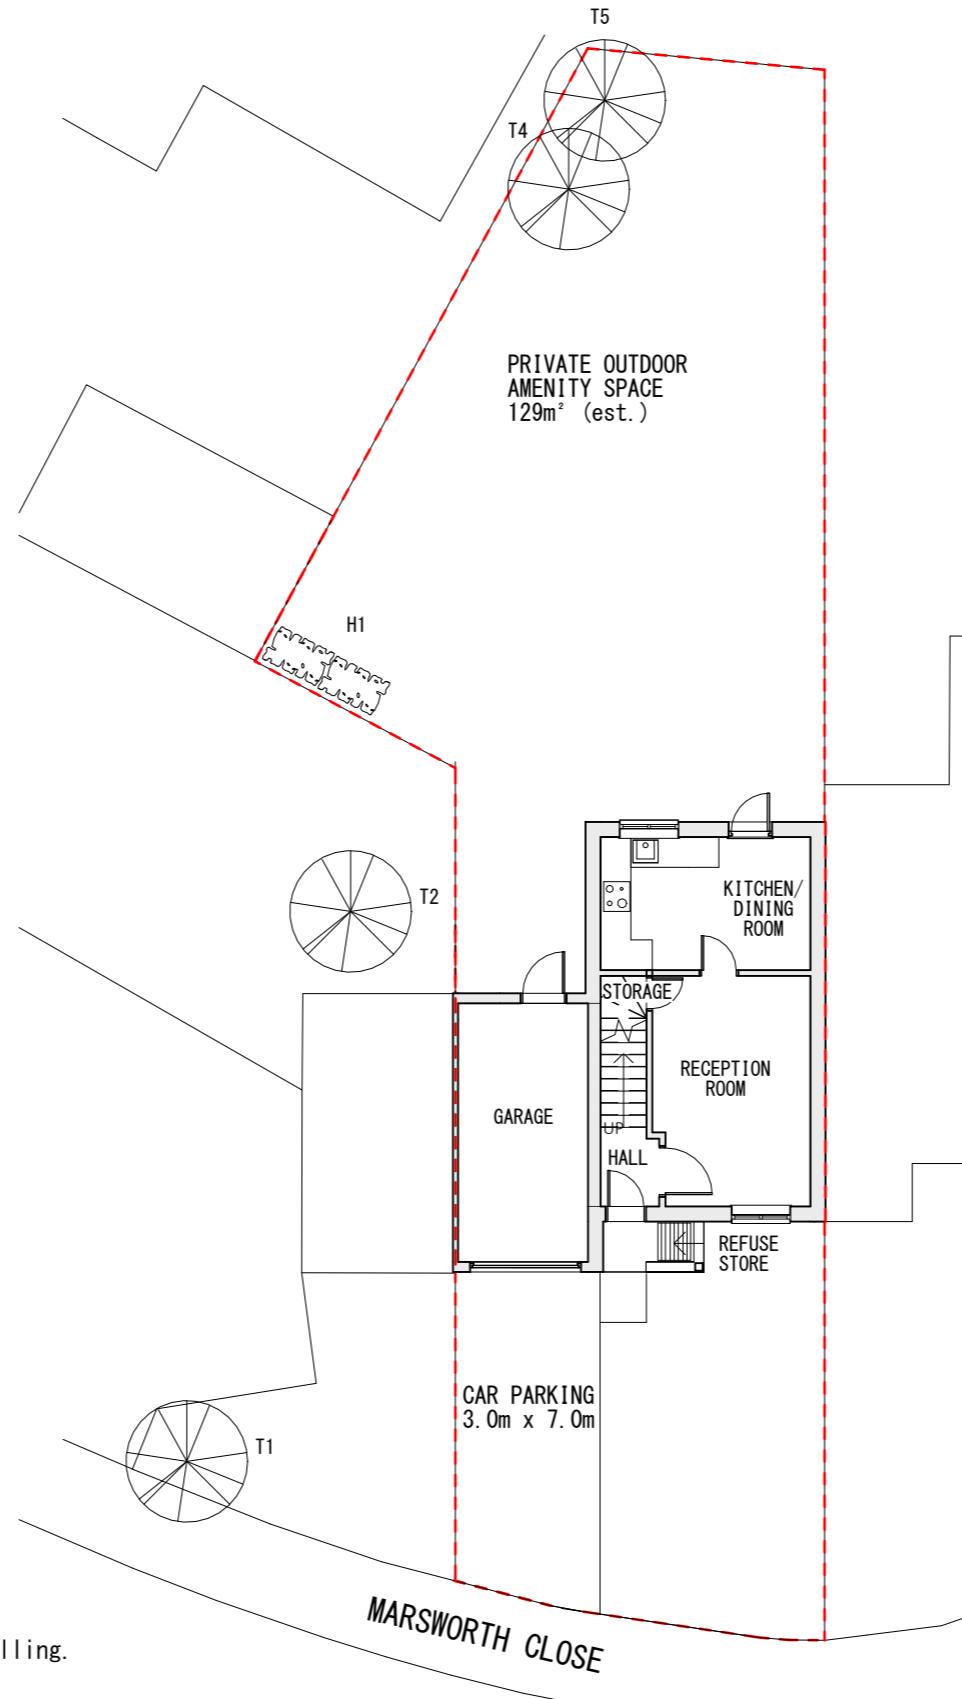

EXISTING BLOCK PLAN

SCALE 1:150

10cm

15m



Application for Householder Planning Permission for works or extension to a dwelling.
Town and Country Planning Act 1990.

This drawing is for planning application only.


This drawing is © EnGage Reliance Ltd 2018-2023 Copyright.

Plans, drawings and material submitted to the council are protected by the Copyright Acts (Section 47, 1988 Act).

You may only use material which is downloaded or printed for consultation purposes.

Further copies must not be made without prior permission of the copyright owner.

Stage: Planning	Job Title: Single Storey Side & Rear Extension	Job Number: 12MC	Drawing Number: 04
	Client: Wafic Fawaz	Scale: 1 : 150 @ A3	Revision Suffix: A
Drawing Title: Existing Site Plan	Site Address: 12 Marsworth Close, Hayes, UB4 9SZ	Date: 25/09/2023	Drawn By: GU Checked By: AA

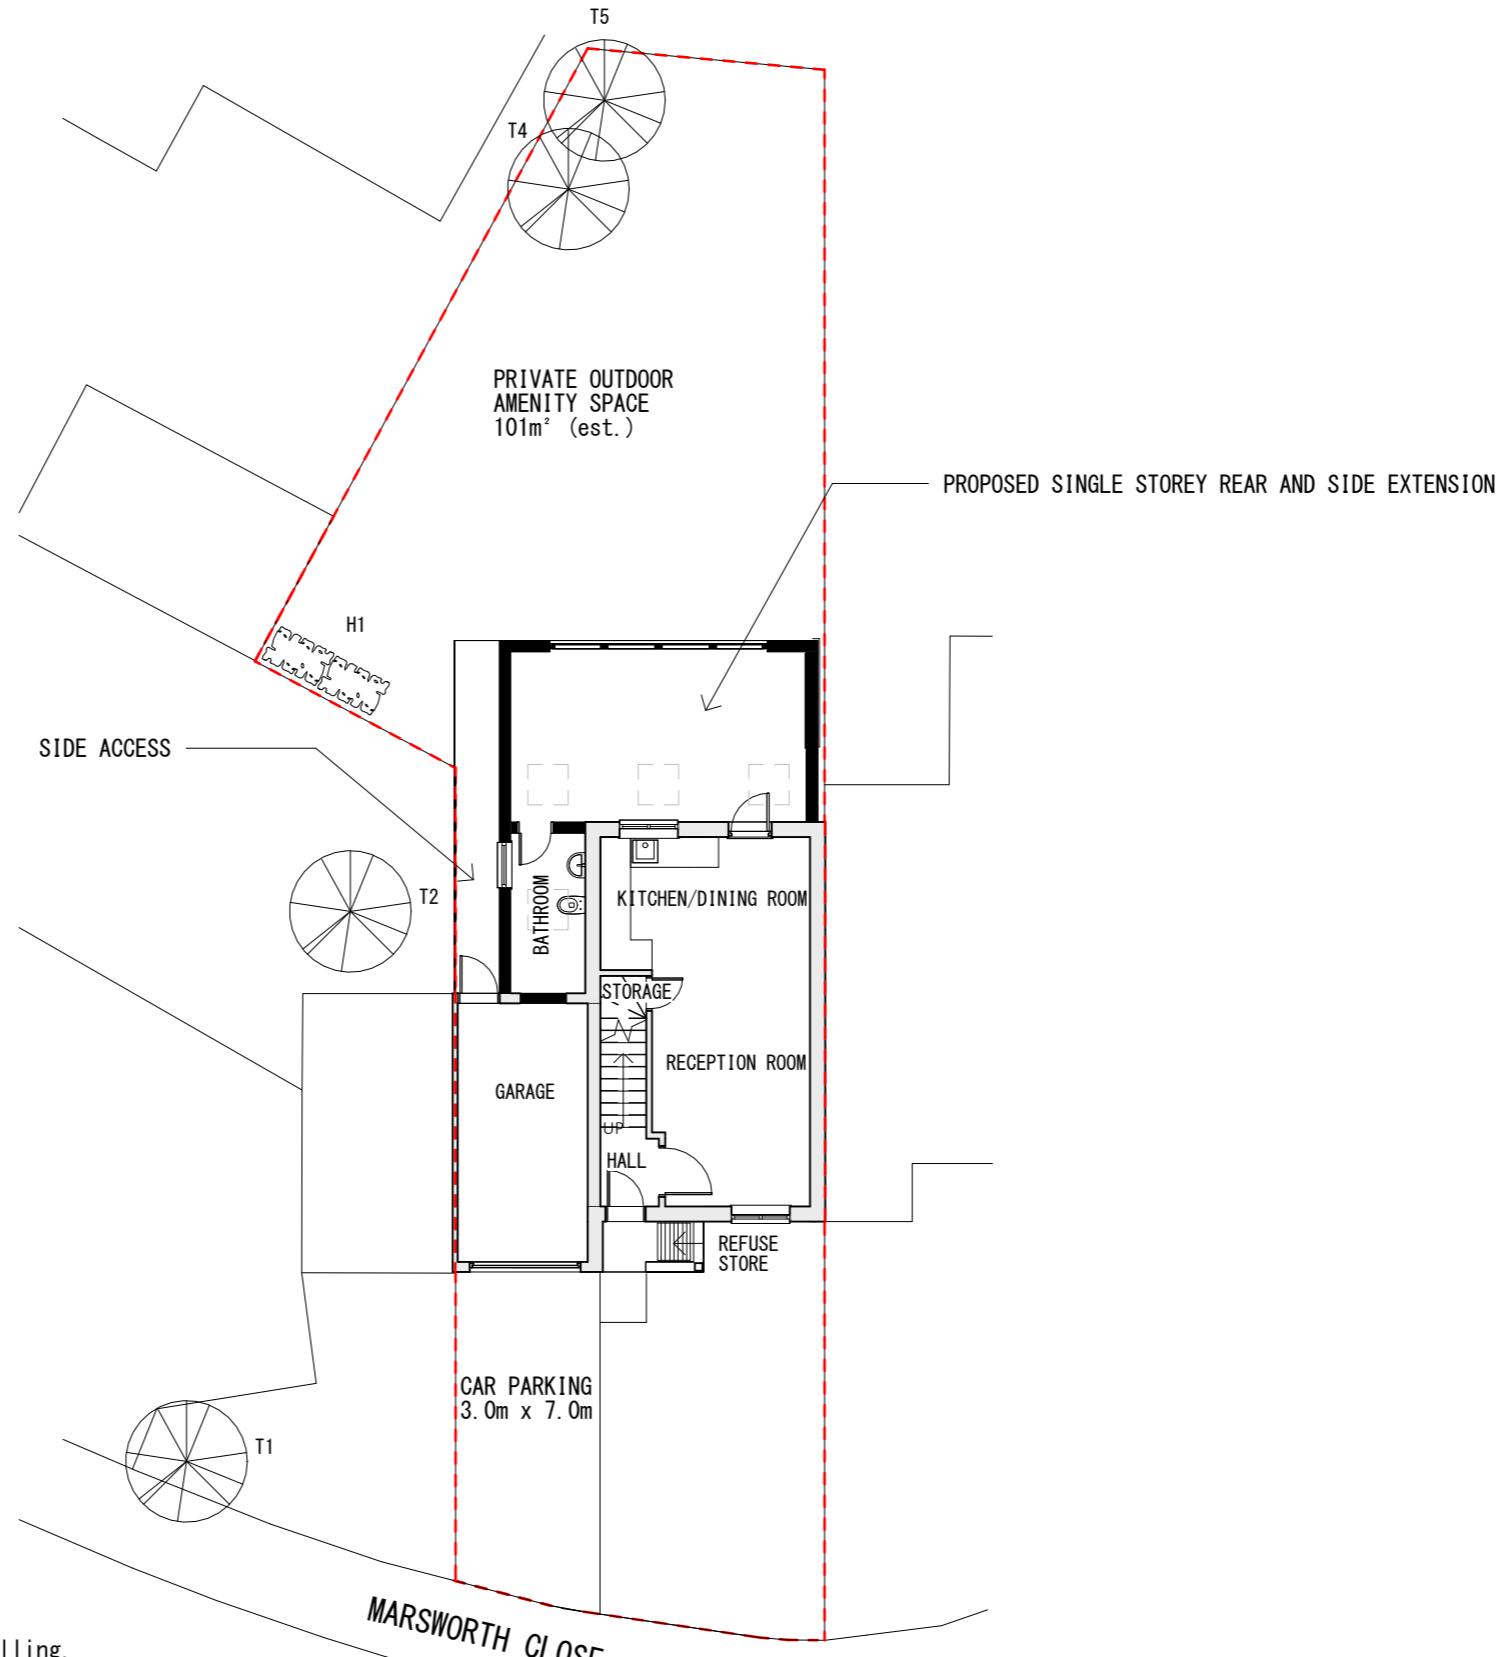


PROPOSED BLOCK PLAN

SCALE 1:150

10cm

15m

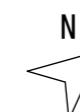

Application for Householder Planning Permission for works or extension to a dwelling.
Town and Country Planning Act 1990.

This drawing is for planning application only.


This drawing is © EnGage Reliance Ltd 2018-2023 Copyright.

Plans, drawings and material submitted to the council are protected by the Copyright Acts (Section 47, 1988 Act).


You may only use material which is downloaded or printed for consultation purposes.

Further copies must not be made without prior permission of the copyright owner.

Stage: Planning	Job Title: Single Storey Side & Rear Extension	Job Number: 12MC	Drawing Number: 05
	Client: Wafic Fawaz	Scale: 1 : 150 @ A3	Revision Suffix: A
Drawing Title: Proposed Site Plan	Site Address: 12 Marsworth Close, Hayes, UB4 9SZ	Date: 25/09/2023	Drawn By: GU Checked By: AA

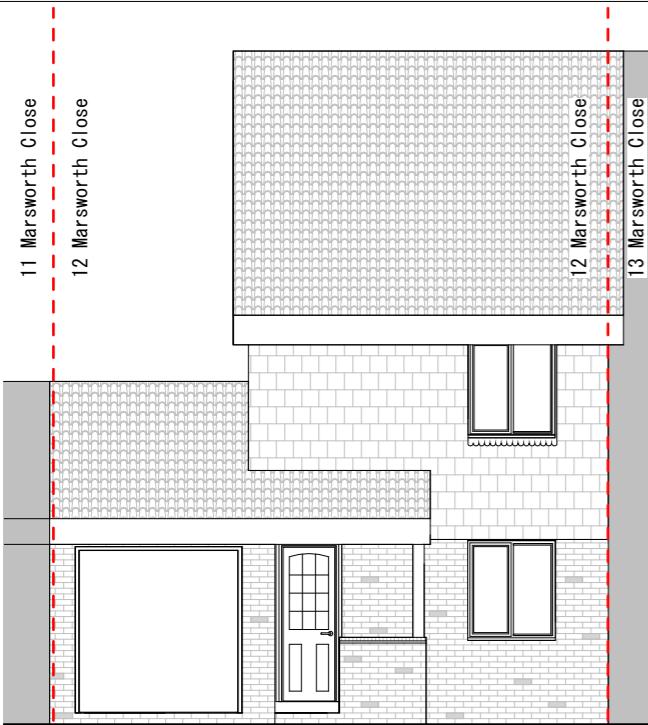


EXISTING FRONT ELEVATION

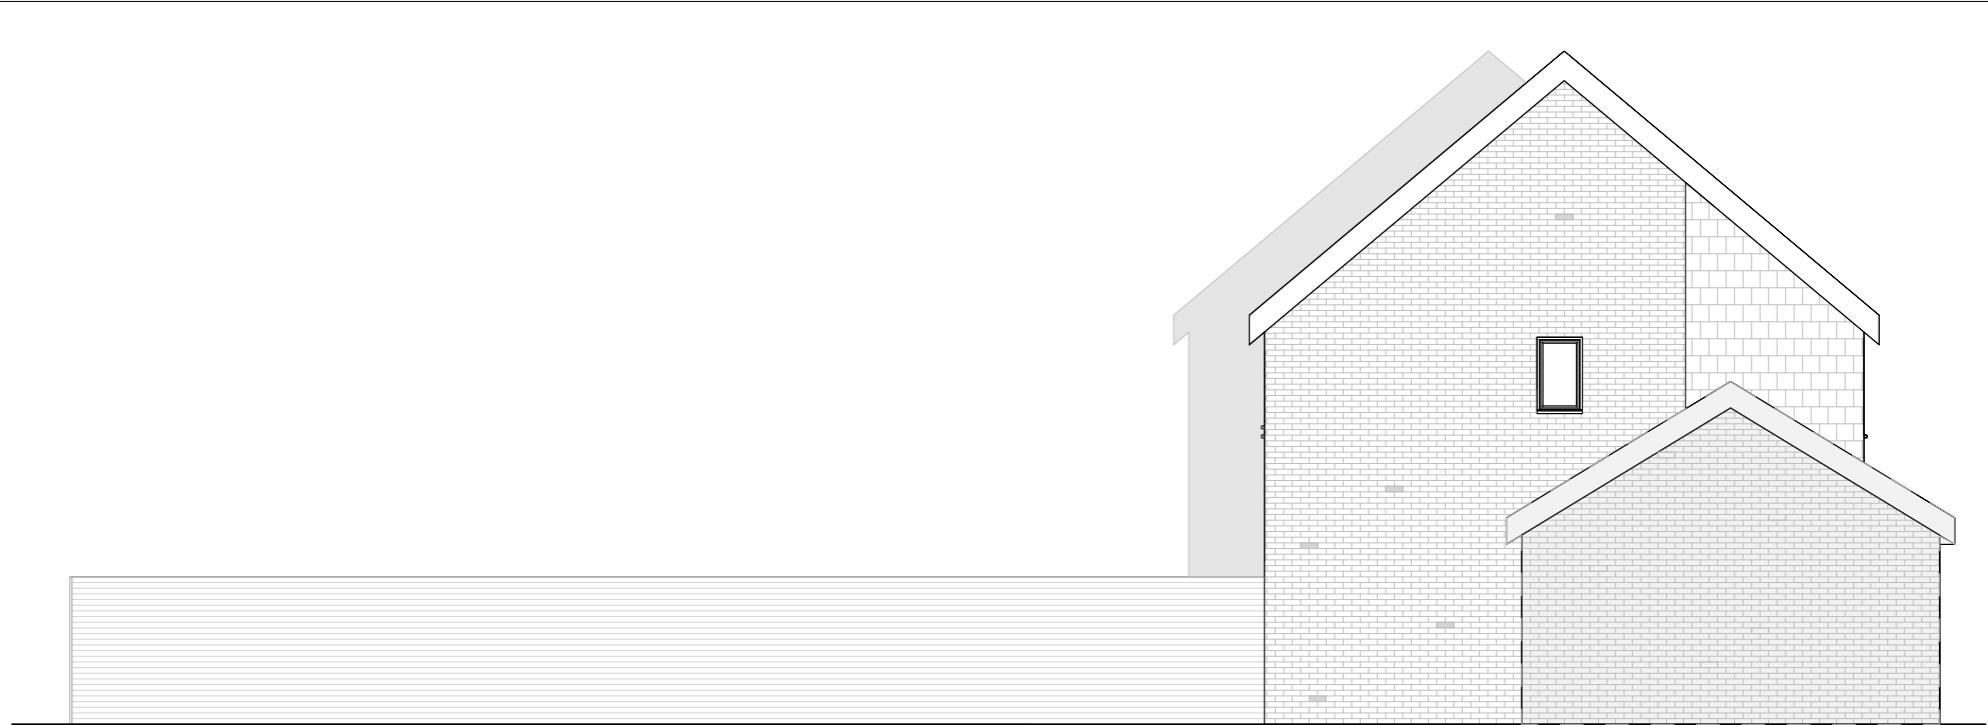

EXISTING SOUTH-WESTERN ELEVATION



EXISTING REAR ELEVATION

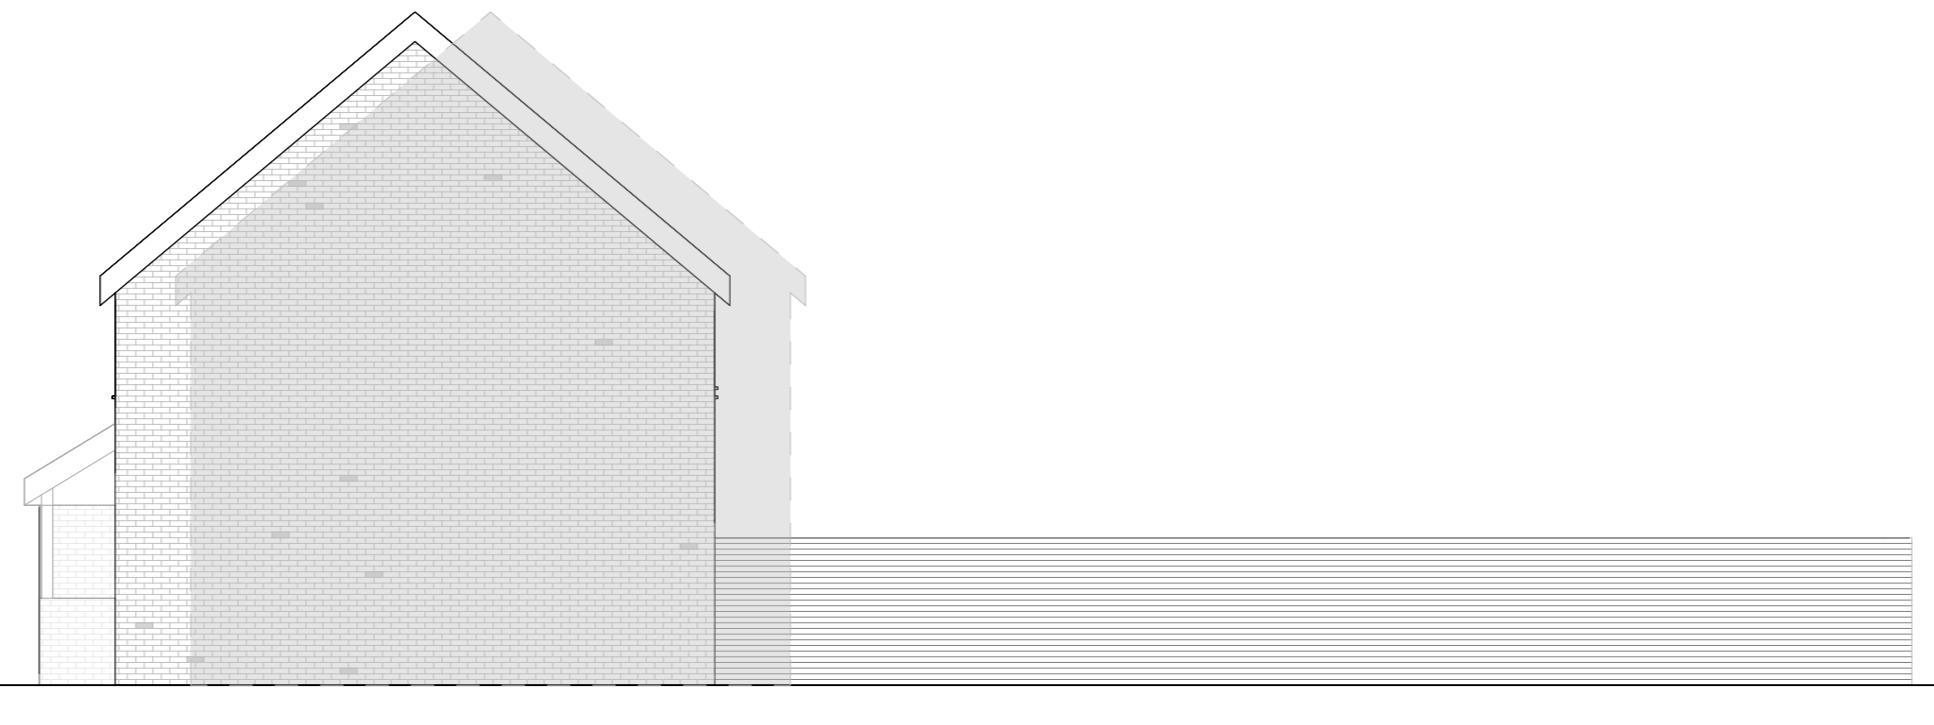

EXISTING NORTH-EASTERN ELEVATION

Application for Householder Planning Permission for works or extension to a dwelling.
Town and Country Planning Act 1990.

This drawing is for planning application only.


This drawing is © EnGage Reliance Ltd 2018-2023 Copyright.

Plans, drawings and material submitted to the council are protected by the Copyright Acts (Section 47, 1988 Act).

You may only use material which is downloaded or printed for consultation purposes.


Further copies must not be made without prior permission of the copyright owner.

10cm

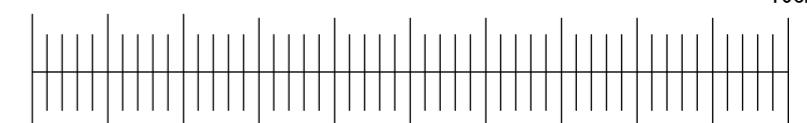


10m


Stage: Planning	Job Title: Single Storey Side & Rear Extension	Job Number: 12MC	Drawing Number: 06
	Client: Wafic Fawaz	Scale: 1 : 100 @ A3	Revision Suffix: A
Drawing Title: Existing Elevations	Site Address: 12 Marsworth Close, Hayes, UB4 9SZ	Date: 25/09/2023	Drawn By: GU Checked By: AA

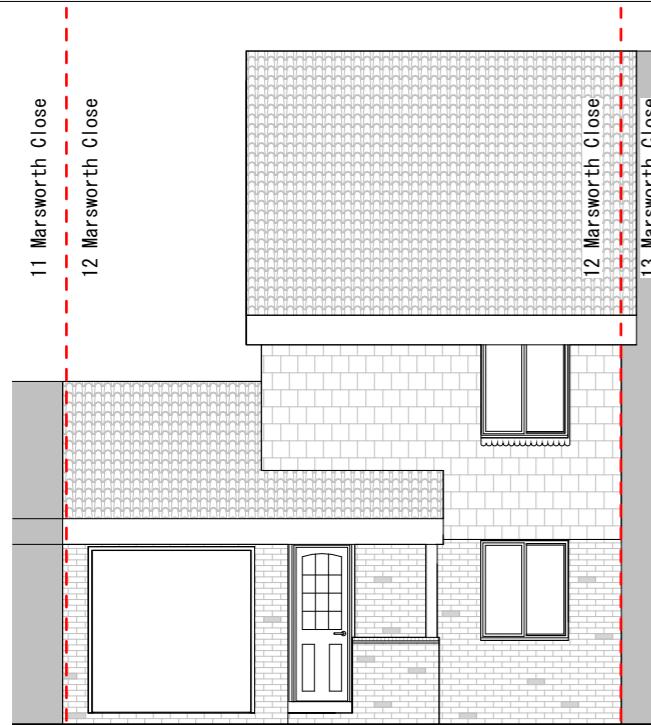


PROPOSED FRONT ELEVATION

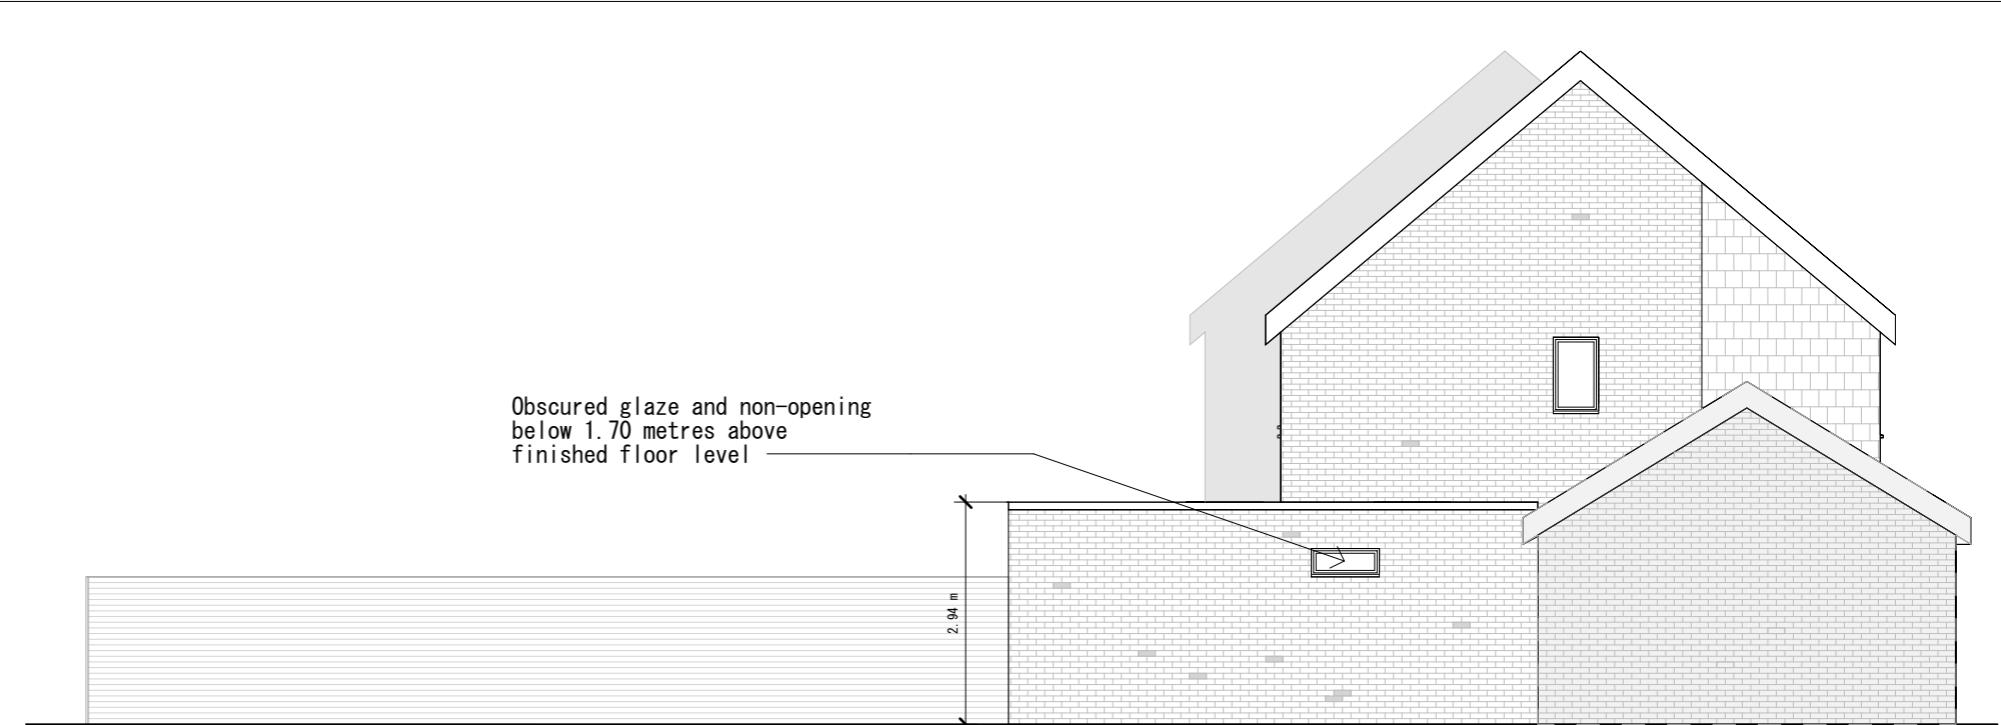

PROPOSED SOUTH-WESTERN ELEVATION

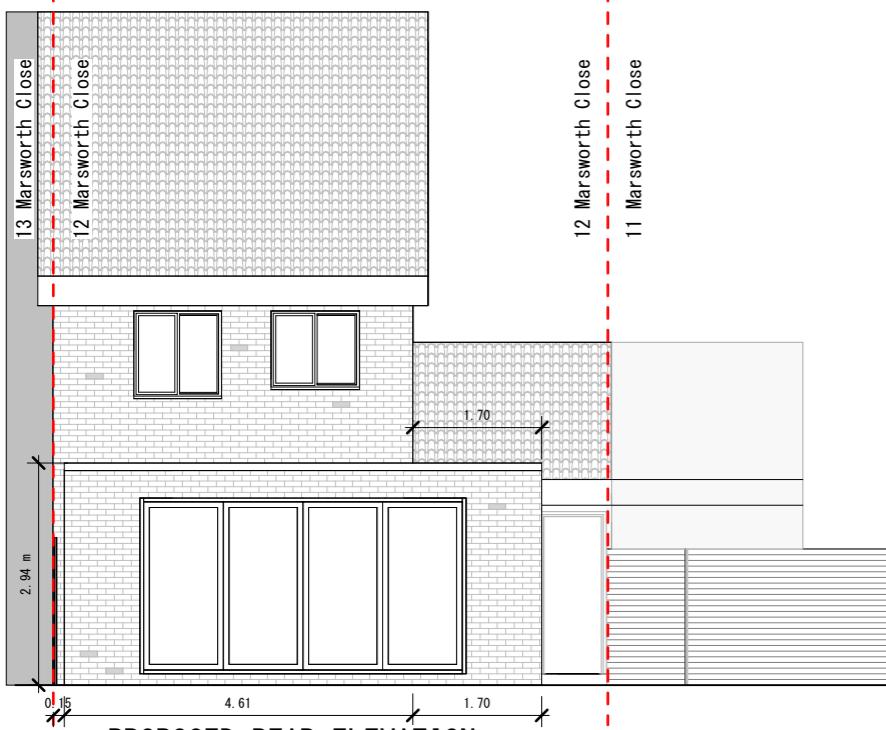

PROPOSED REAR ELEVATION

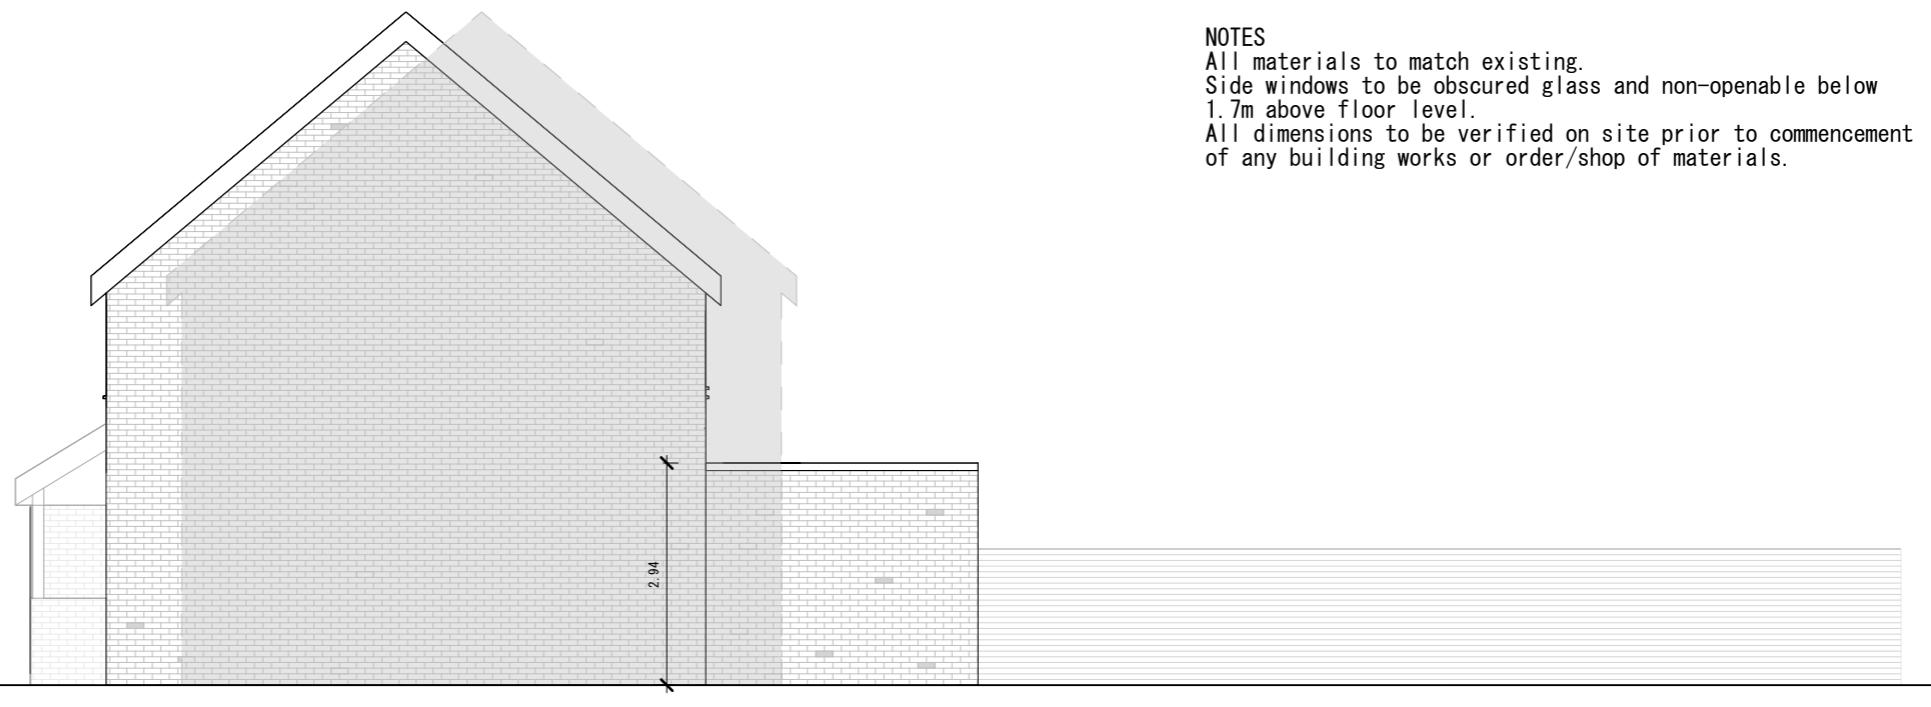

PROPOSED NORTH-EASTERN ELEVATION

Application for Householder Planning Permission for works or extension to a dwelling.
Town and Country Planning Act 1990.

This drawing is for planning application only.


This drawing is © EnGage Reliance Ltd 2018-2023 Copyright.

Plans, drawings and material submitted to the council are protected by the Copyright Acts (Section 47, 1988 Act).

You may only use material which is downloaded or printed for consultation purposes.

Further copies must not be made without prior permission of the copyright owner.

10cm

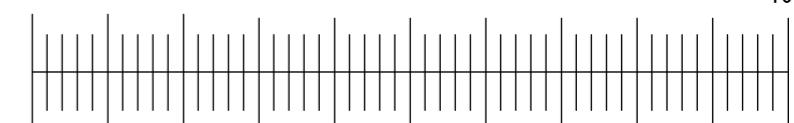

10m

Stage: Planning	Job Title: Single Storey Side & Rear Extension	Job Number: 12MC	Drawing Number: 07
	Client: Wafic Fawaz	Scale: 1 : 100 @ A3	Revision Suffix: A
Drawing Title: Proposed Elevations	Site Address: 12 Marsworth Close, Hayes, UB4 9SZ	Date: 25/09/2023	Drawn By: GU Checked By: AA