



# PLANNING PERMISSION

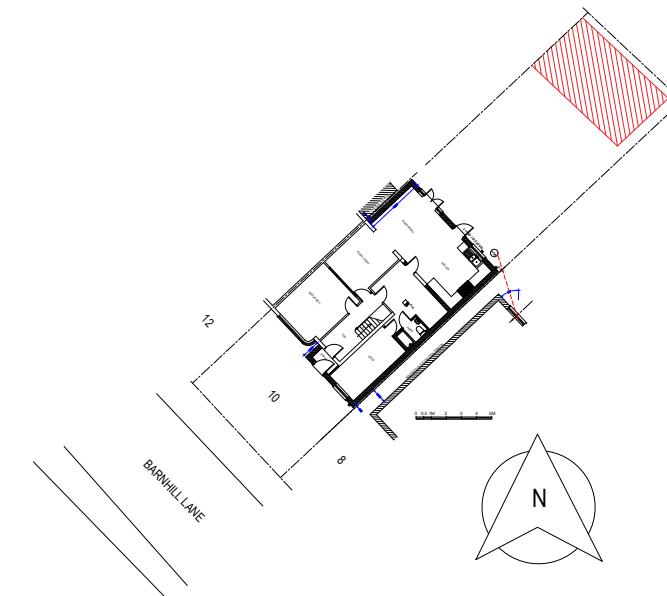

10 BARNHILL LANE HAYES UB4 9HD  
SITE LOCATION PLAN  
AREA 2 HA  
SCALE 1:1250 on A4  
CENTRE COORDINATES: 510876, 182440



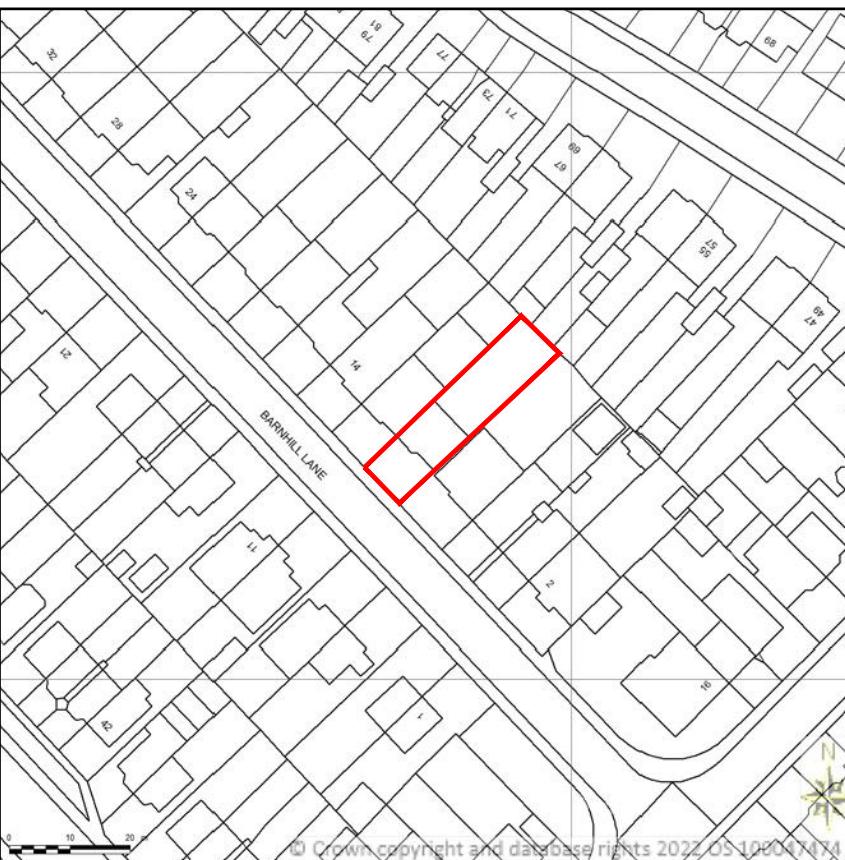


LOCATION PLAN  
SCALE - 1: 1250.



Supplied by Streetwise Maps Ltd  
[www.streetwise.net](http://www.streetwise.net)  
Licence No: 100047474  
04/01/2023 10:50

SITE PLAN  
SCALE - 1: 500.

PROJECT:	10 Barnhill Lane, Hayes, UB4 9HD
DRAWING:	Location Plan & Site Plan
SCALE:	1: 1250 1: 500 @A3
DATE:	SEPT 2023
PAGE NO:	10 / P / 2022 - 300a
STATUS:	PLANNING DRAWINGS
All dimensions to be checked on site prior to CONSTRUCTION.	

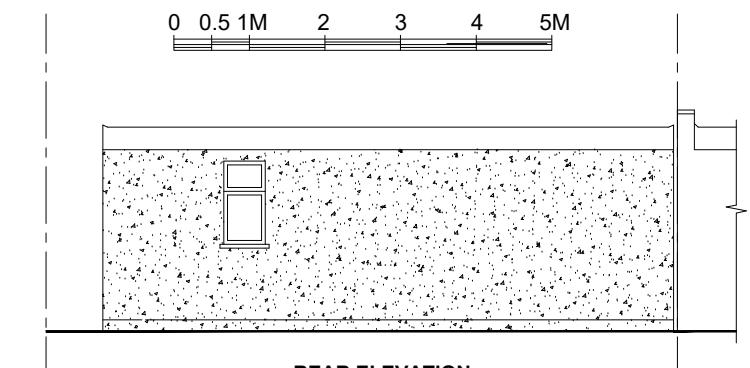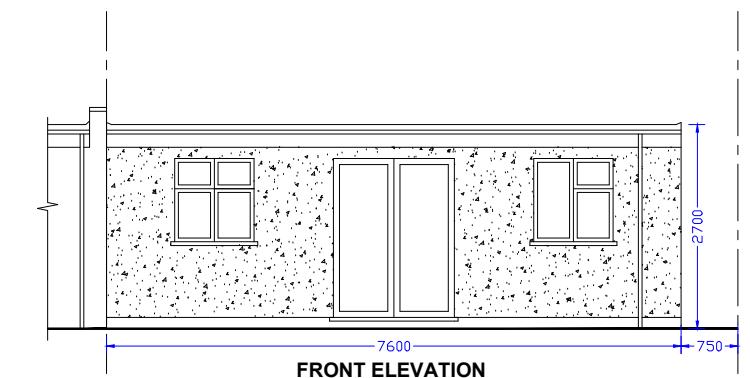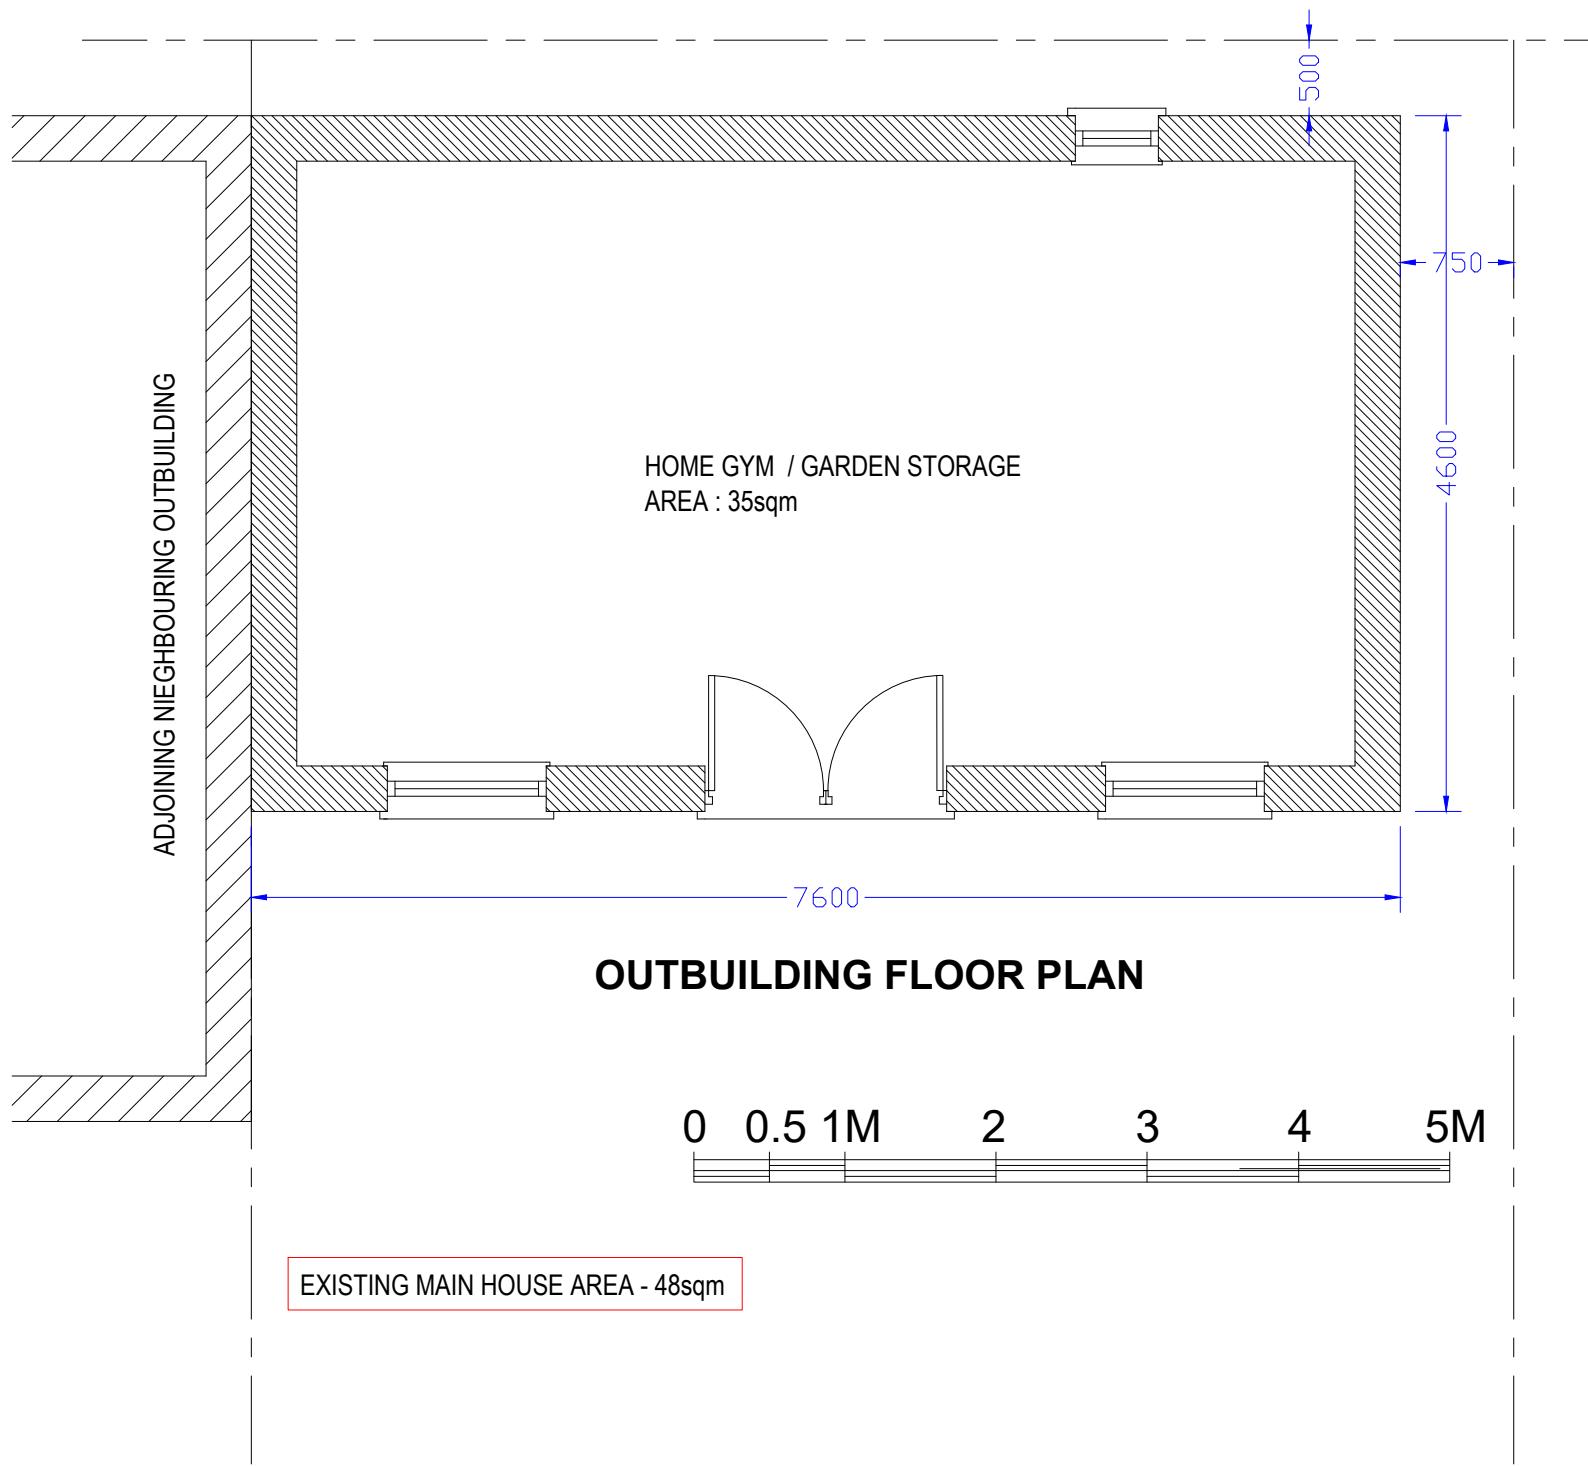

- ALL FINISHES TO MATCH EXISTING.
- WALLS TO BE BUILT UP TO MATCH EXISTING.
- ALL NEW DOORS/ WINDOWS TO MATCH EXISTING.
- FLAT ROOF OVER OUTBUILDING.
- RENDER & PAINTED FINISH TO MATCH EXISTING.

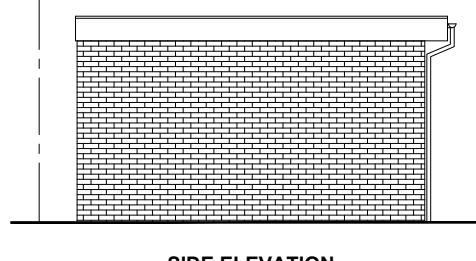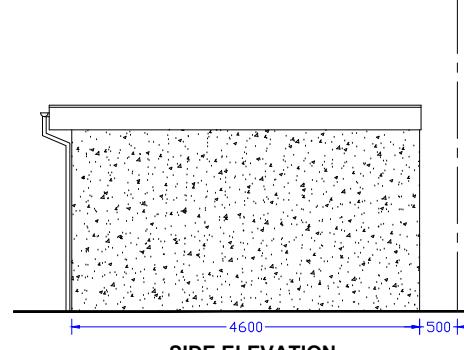

PROJECT:	10 Barnhill Lane, Hayes, UB4 9HD
DRAWING:	Outbuilding Floor Plan & Elevations
SCALE:	1: 100 @A3
DATE:	SEPT 2023
PAGE NO:	10 / P / 2022 - 300b
STATUS:	PLANNING DRAWINGS
	
All dimensions to be checked on site prior to CONSTRUCTION.	