



PROPOSED SOUTH ELEVATION

SCALE 1 : 100

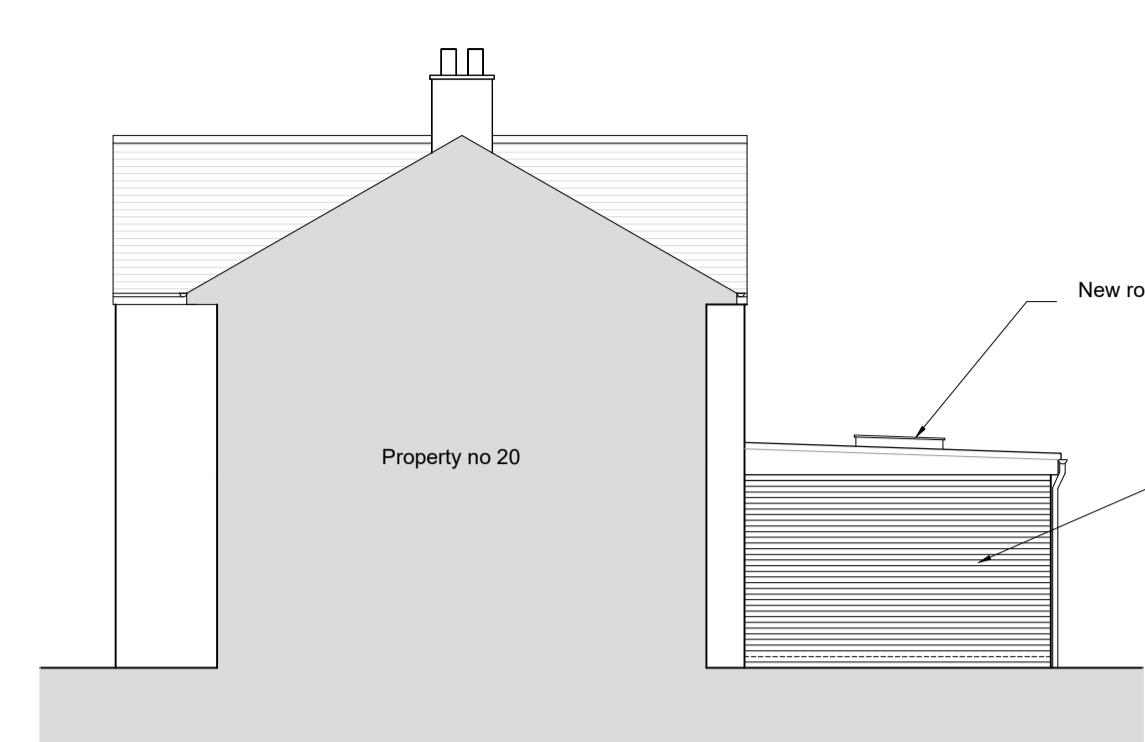

PROPOSED EAST ELEVATION

SCALE 1 : 100

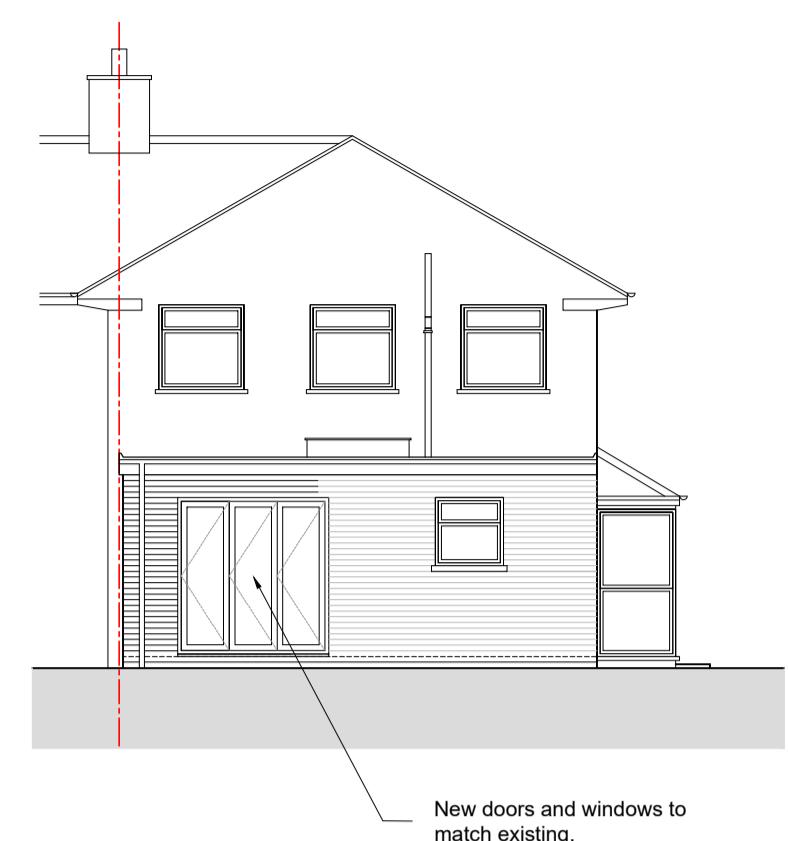


PROPOSED NORTH ELEVATION

SCALE 1 : 100




PROPOSED WEST ELEVATION

SCALE 1 : 100

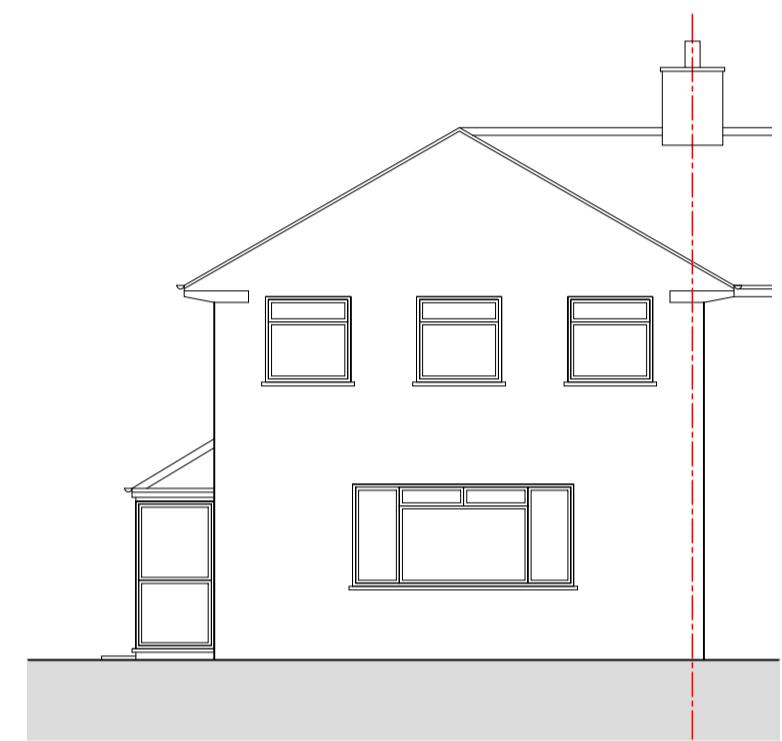


EXISTING SOUTH ELEVATION

SCALE 1 : 100

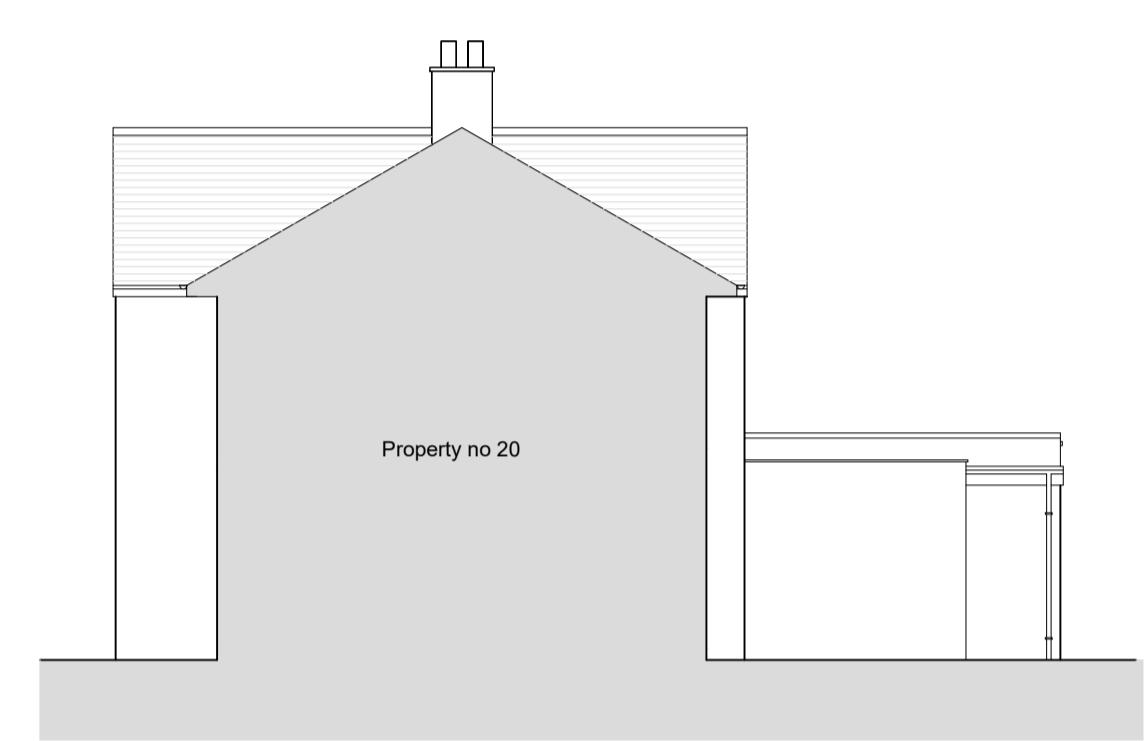

EXISTING EAST ELEVATION

SCALE 1 : 100

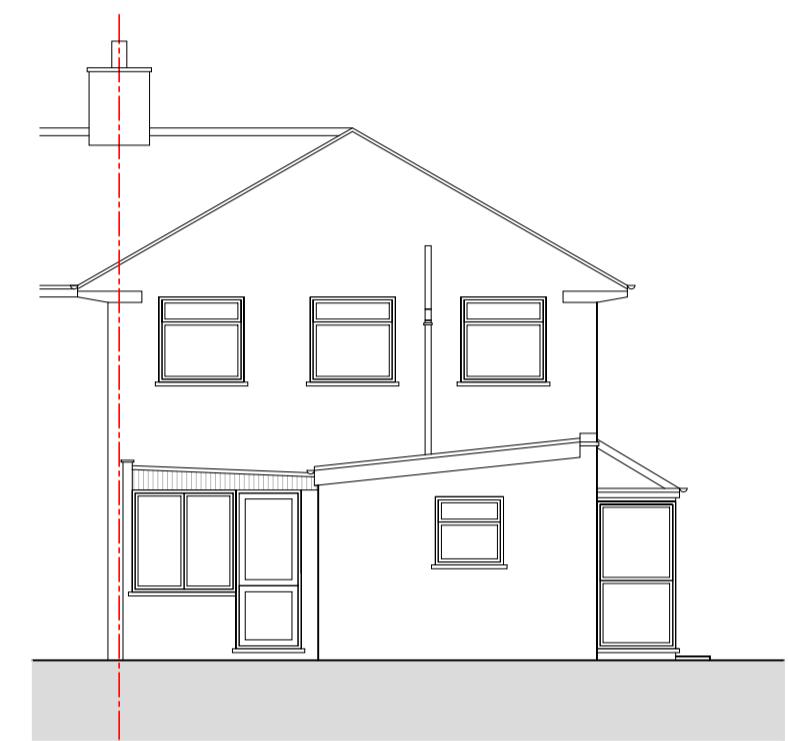


EXISTING NORTH ELEVATION

SCALE 1 : 100



EXISTING WEST ELEVATION


SCALE 1 : 100

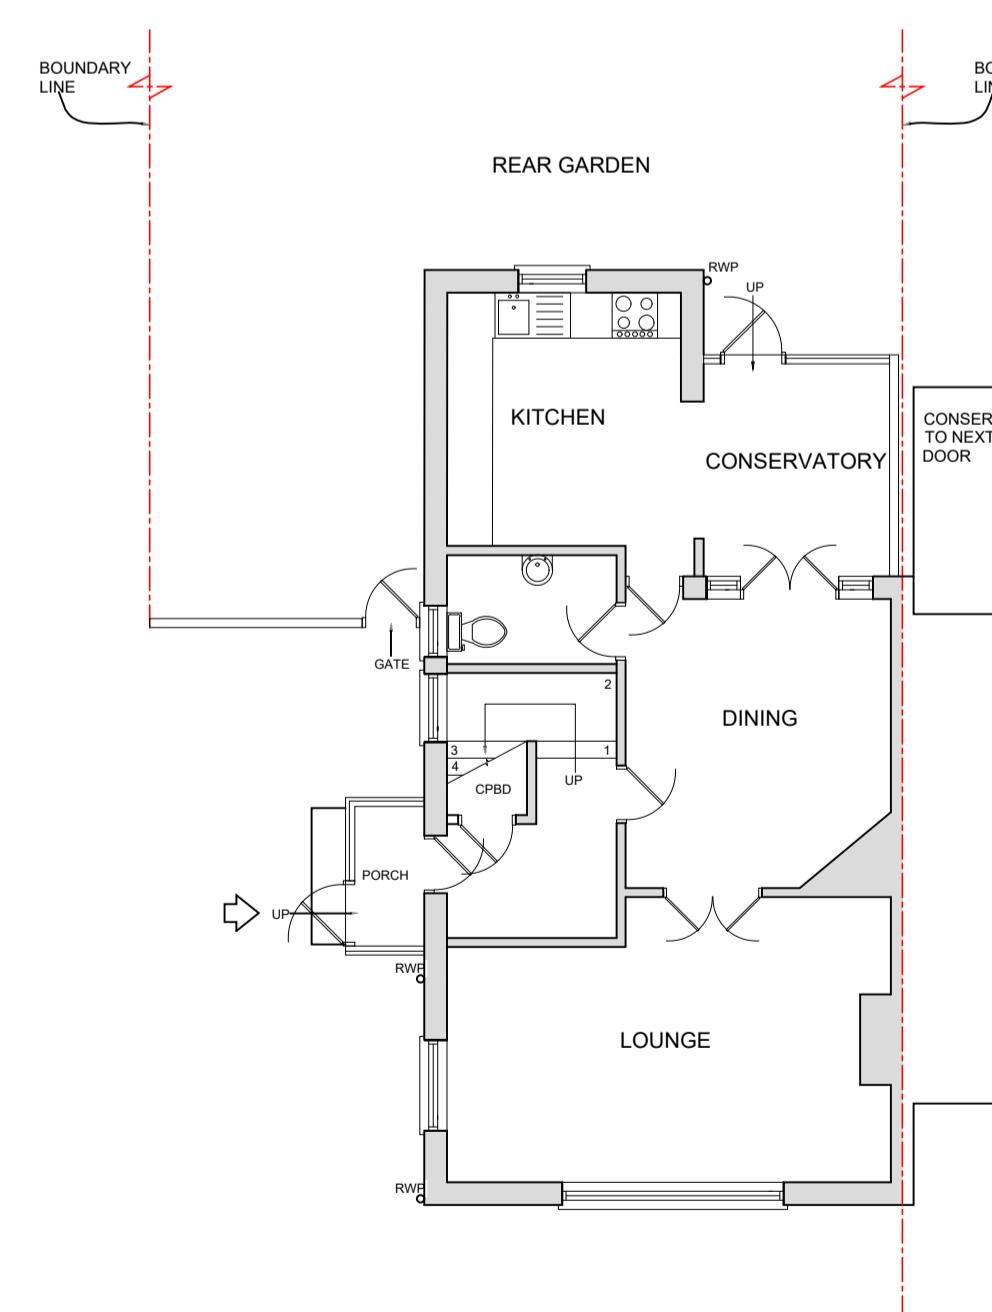

EXISTING GROUND FLOOR PLAN

SCALE 1 : 100

0m 5m

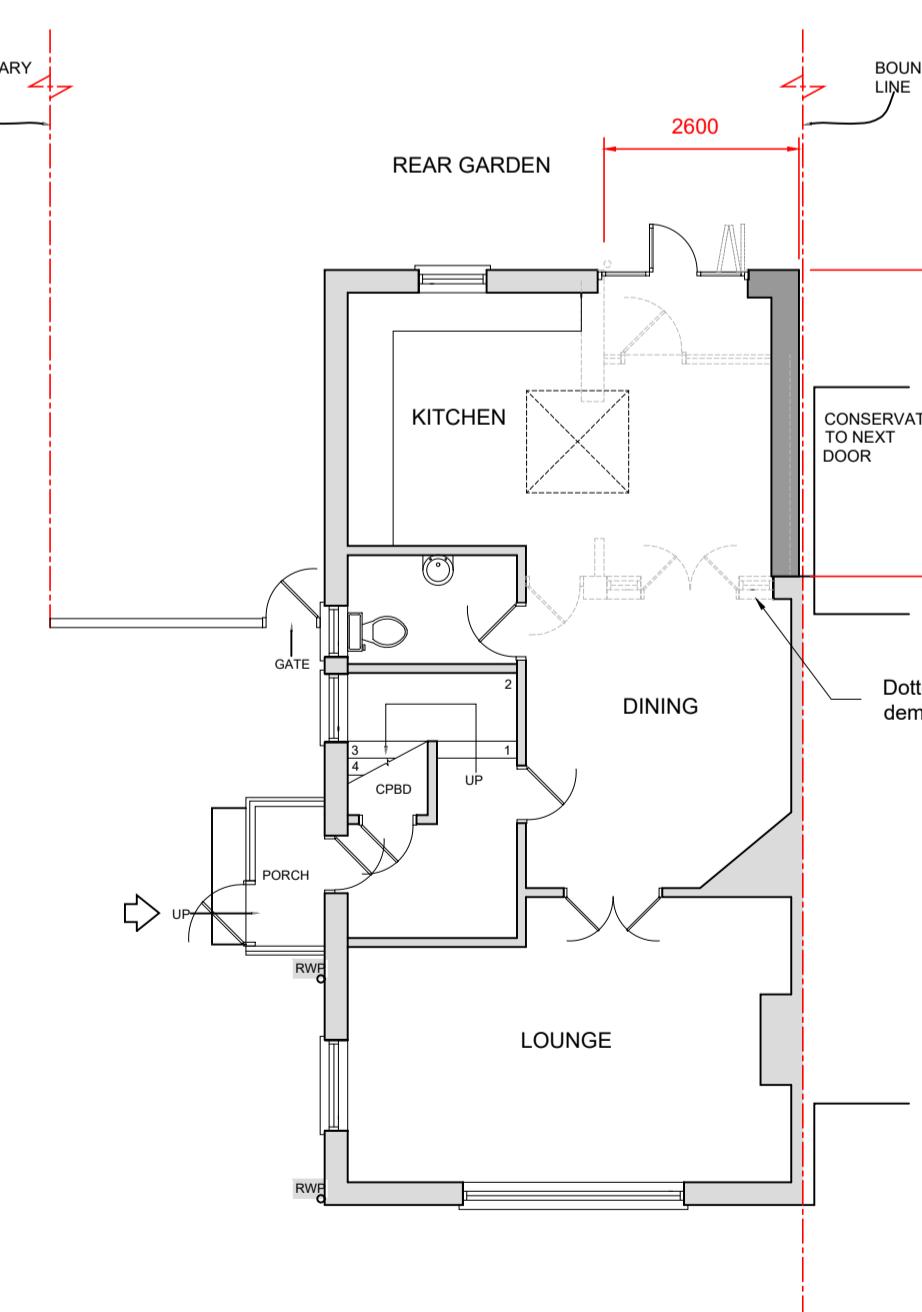

PROPOSED GROUND FLOOR PLAN

SCALE 1 : 100

0m 5m

SK Design Consultants
22 Netley close
Caversham
Reading RG4 6SR
Tel : 07821111602

Client:
BS REALTORS LTD

Project:
SINGLE STOREY REAR EXTENSION.

Location:
22 HEATHER LANE, WEST DRAYTON, UB7 8AW

Drawing Title:
PLANS AND ELEVATIONS

Date: SEP 23 Sheet Size: A1 Drawn: SK

Drawing No: P1450-02 Revision: .