


1B Rectory Road, UB3 2JJ - Proposed Site Plan

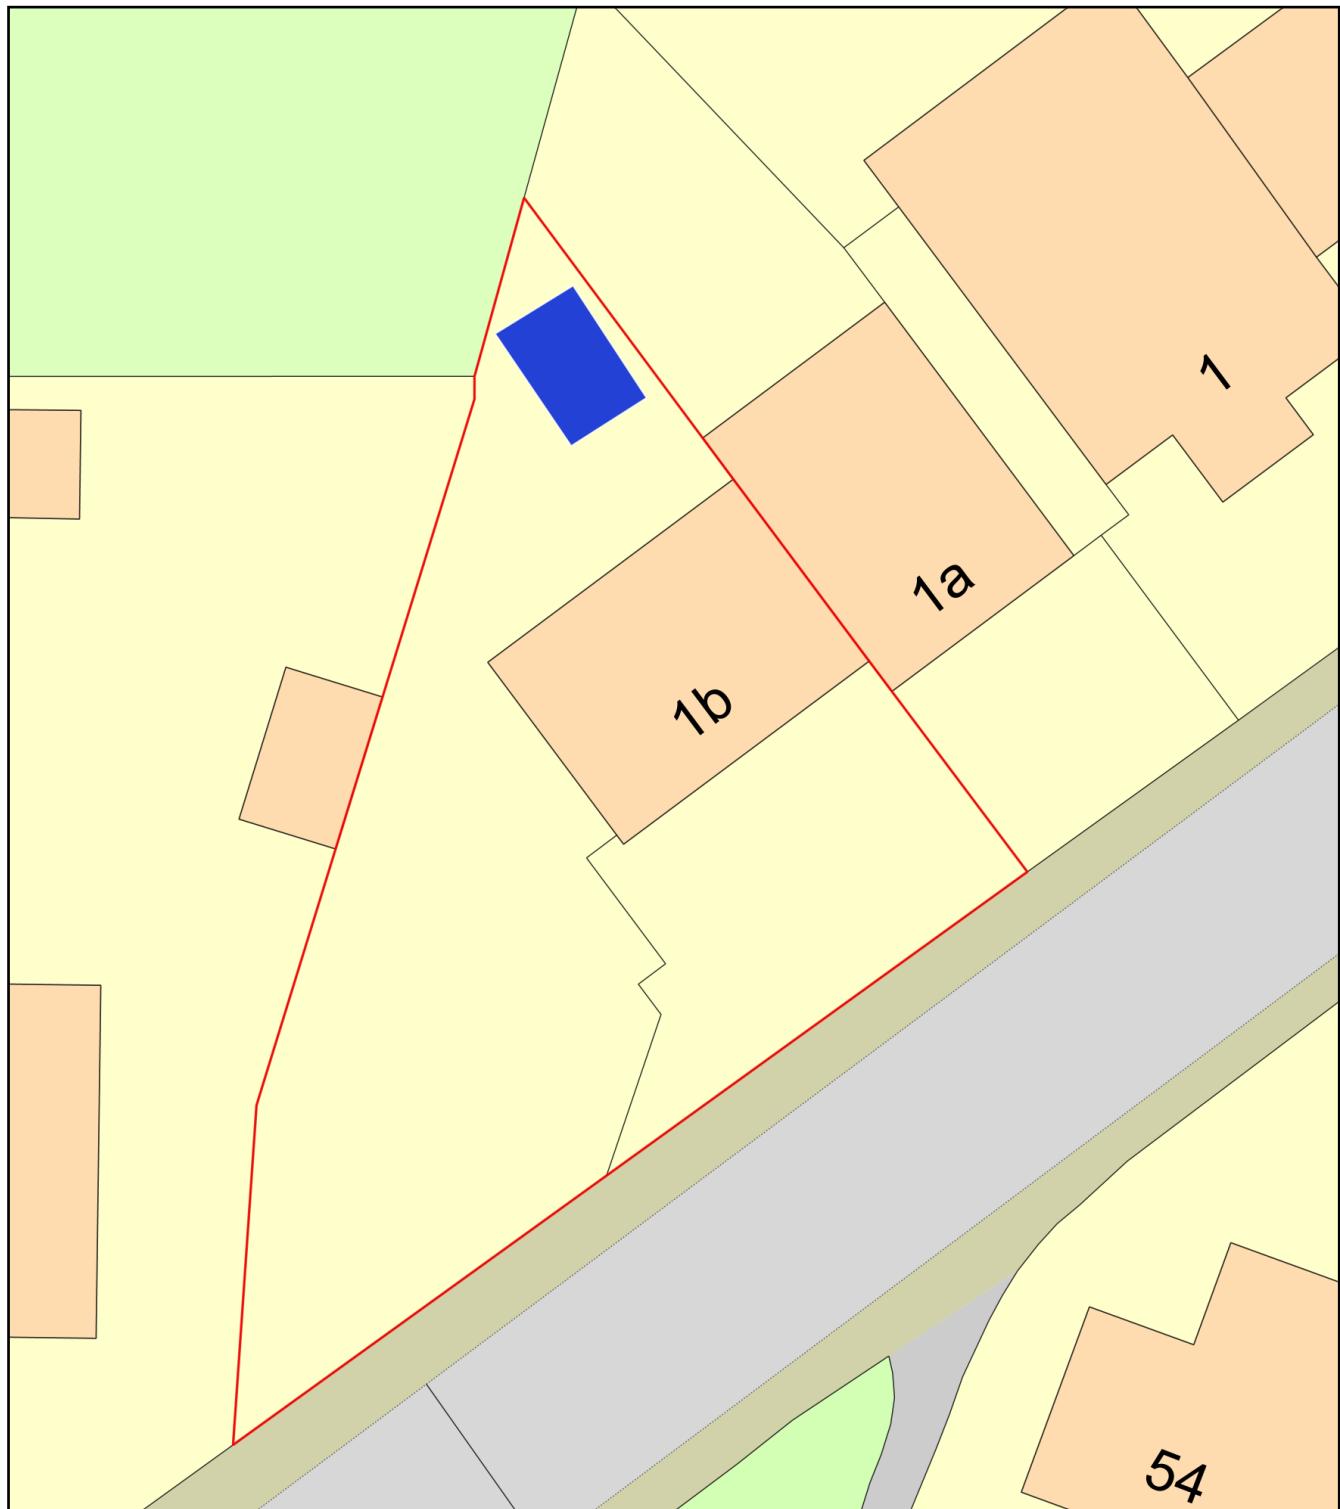

0
Metres



Plan Produced for: Alia Jones

Date Produced: 04 Jan 2023

Plan Reference Number: TQRQM23004160529098

Scale: 1:200 @ A4