



NOTES
Drawings for sketch purposes only
and not for construction.

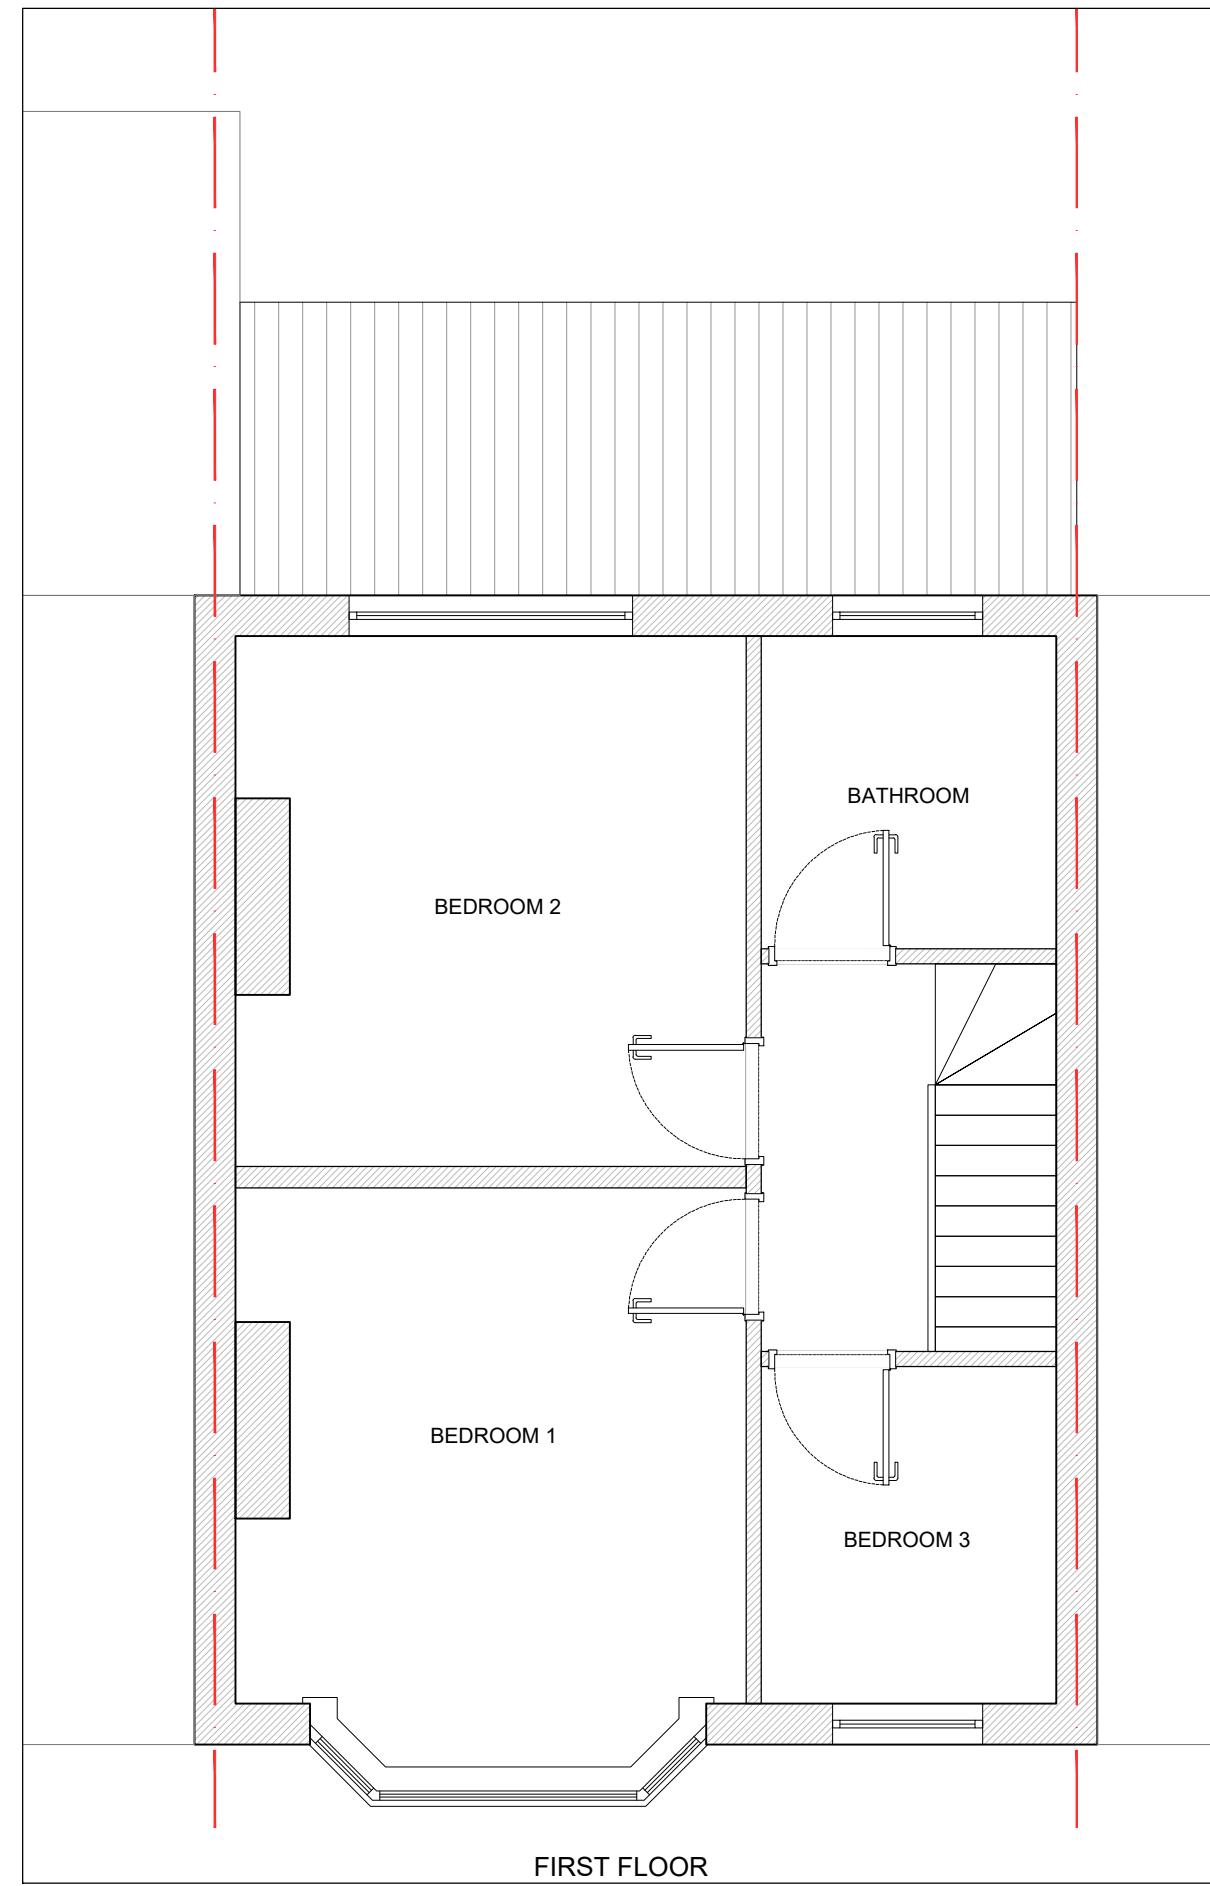

This drawing is copyright
USL Architects.

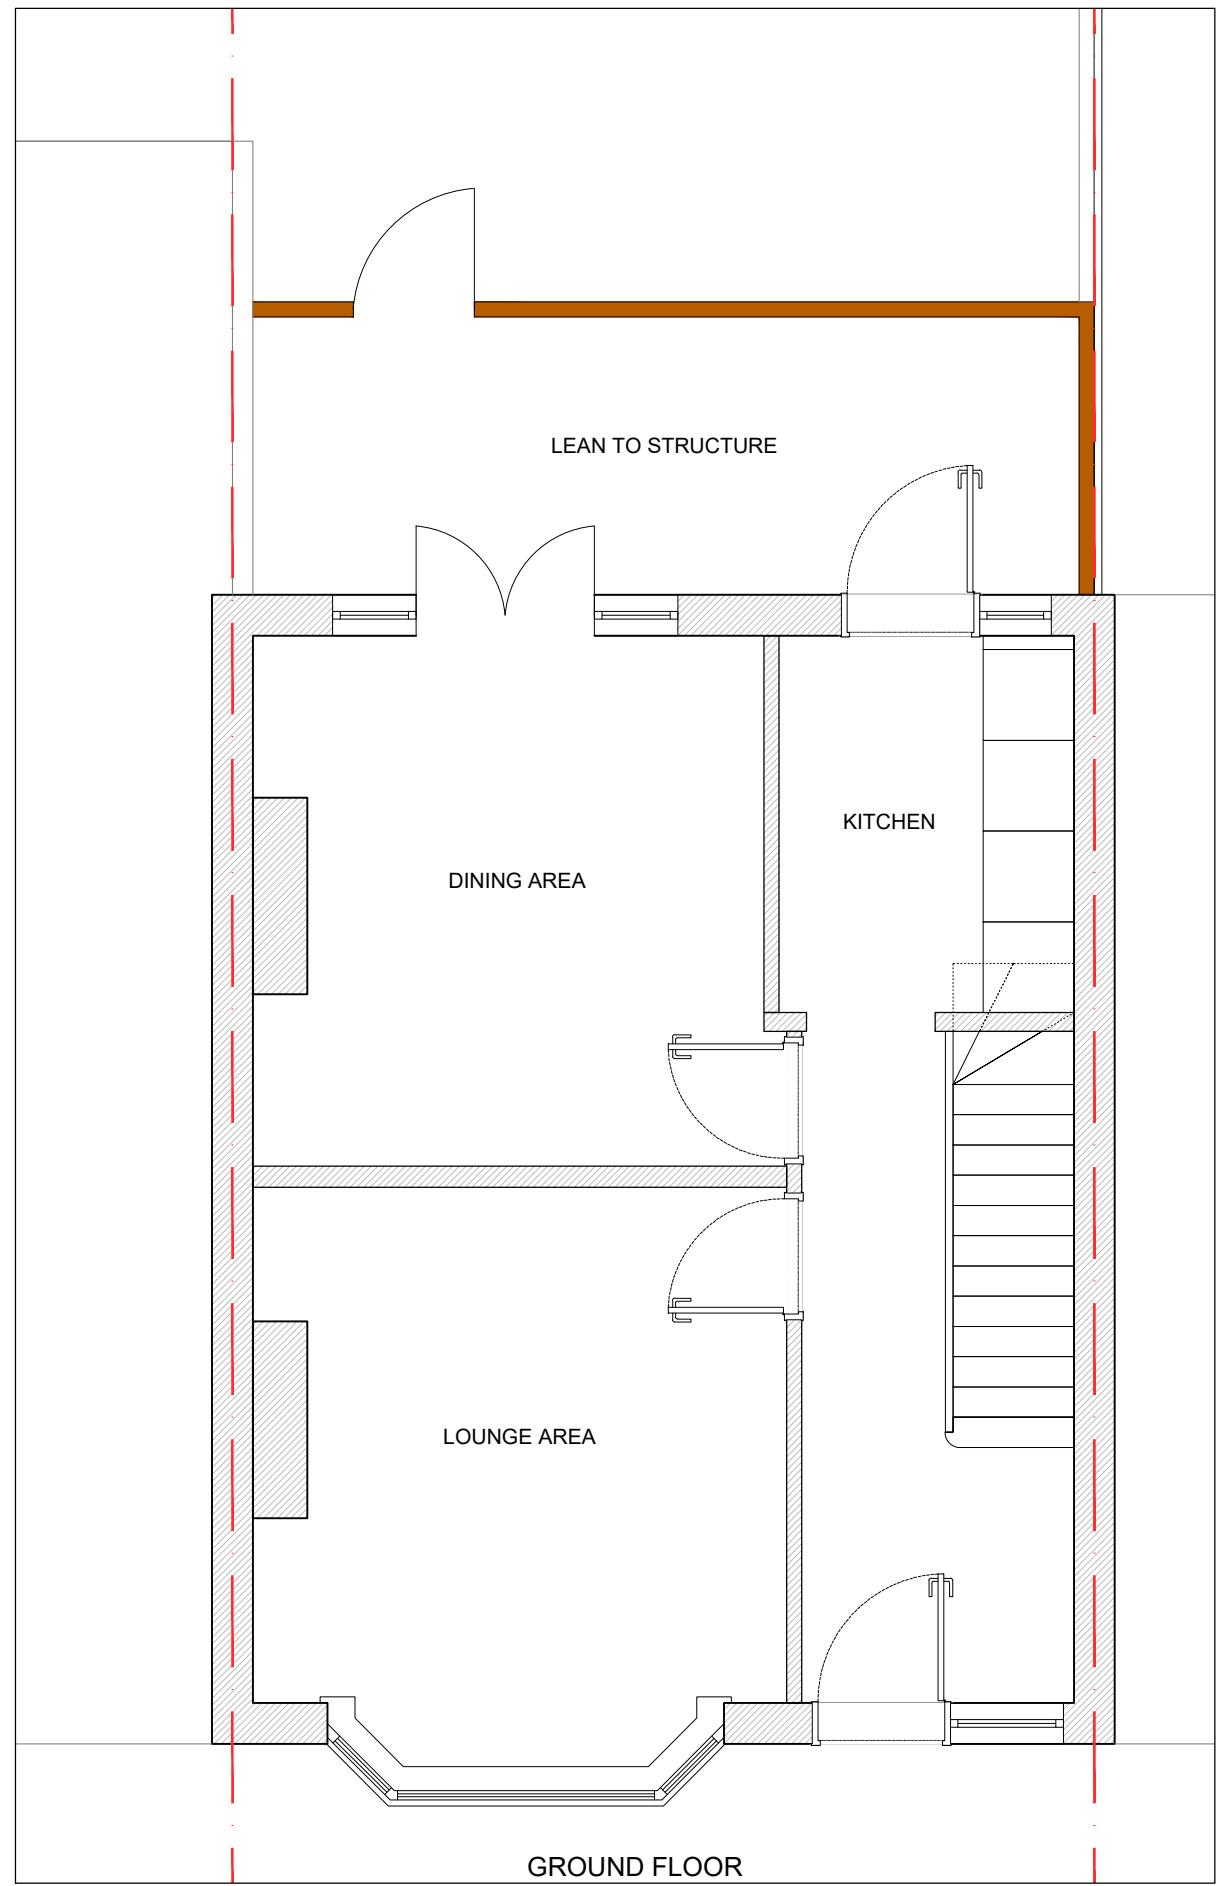

Ground floor
7 Progress Business Centre
Whittle Parkway
Bunham SL1 6DQ
England
usl@uslarchitects.co.uk

Job No.
2022/ WCU
Date
20/12/2022

Job
WOODCROFT CRESCENT
84 Woodcroft Crescent,
Uxbridge,
UB10 9JD

Drawing
EXISTING FLOOR PLANS

Drawing No.
WCU/EX/100

Dm

CK

Revision

BK



0m

1m

2m

3m

4m

5m

SCALE 1:50