



NOTES


Drawings for sketch purposes only
and not for construction.

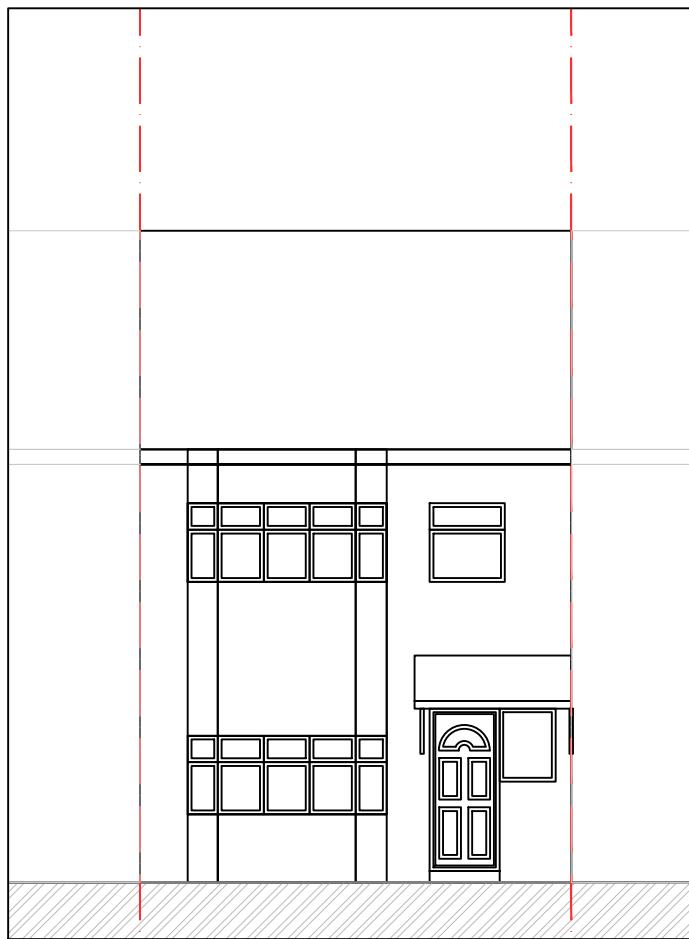

FRONT ELEVATION

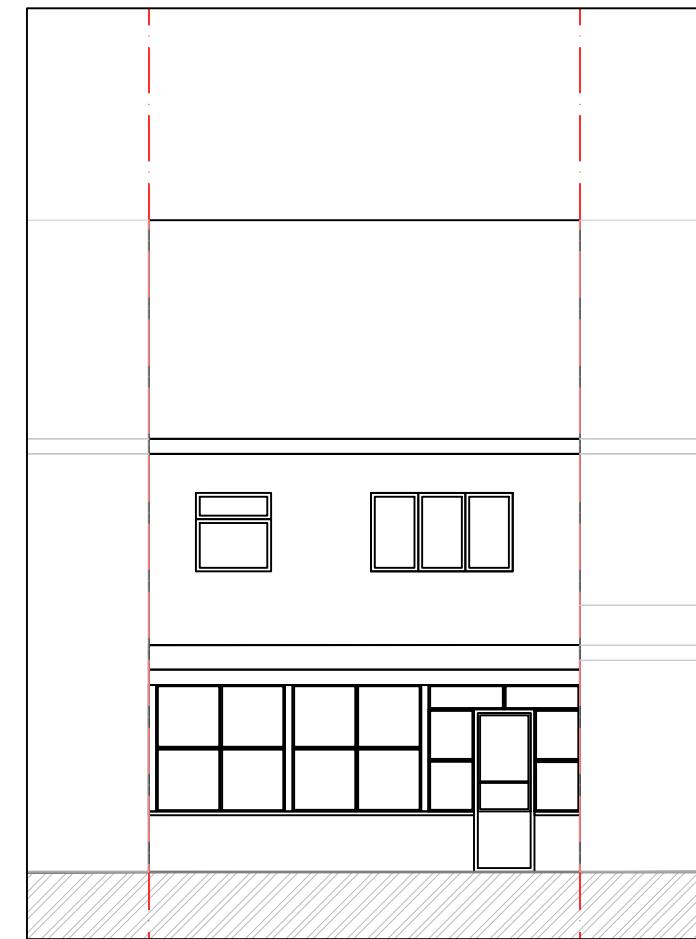

REAR ELEVATION

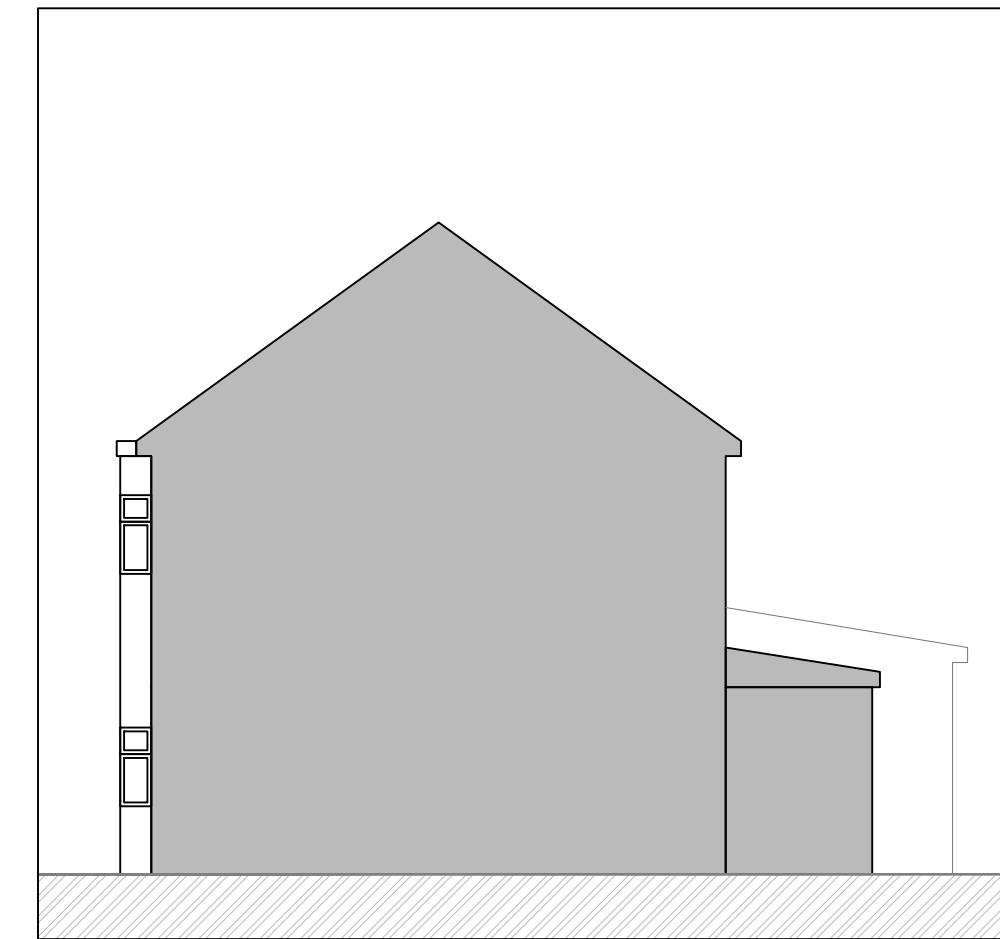

SIDE ELEVATION

This drawing is copyright
USL Architects.



Ground floor
7 Progress Business Centre
Whittle Parkway
Bunham SL1 6DQ
England
usl@uslarchitects.co.uk

Job No.
2022/ WCU
Date
20/12/2022


Job
WOODCROFT CRESCENT
84 Woodcroft Crescent,
Uxbridge,
UB10 9JD

Drawing
EXISTING ELEVATIONS

Drawing No.
WCU/EX/101

Dm Chk
CK BK

Revision

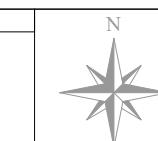

0m 1m 2m 3m 4m 5m 6m 7m 8m 9m 10m
PAPER SIZE: A3

SCALE 1:100