



NOTES
Drawings for sketch purposes only
and not for construction.

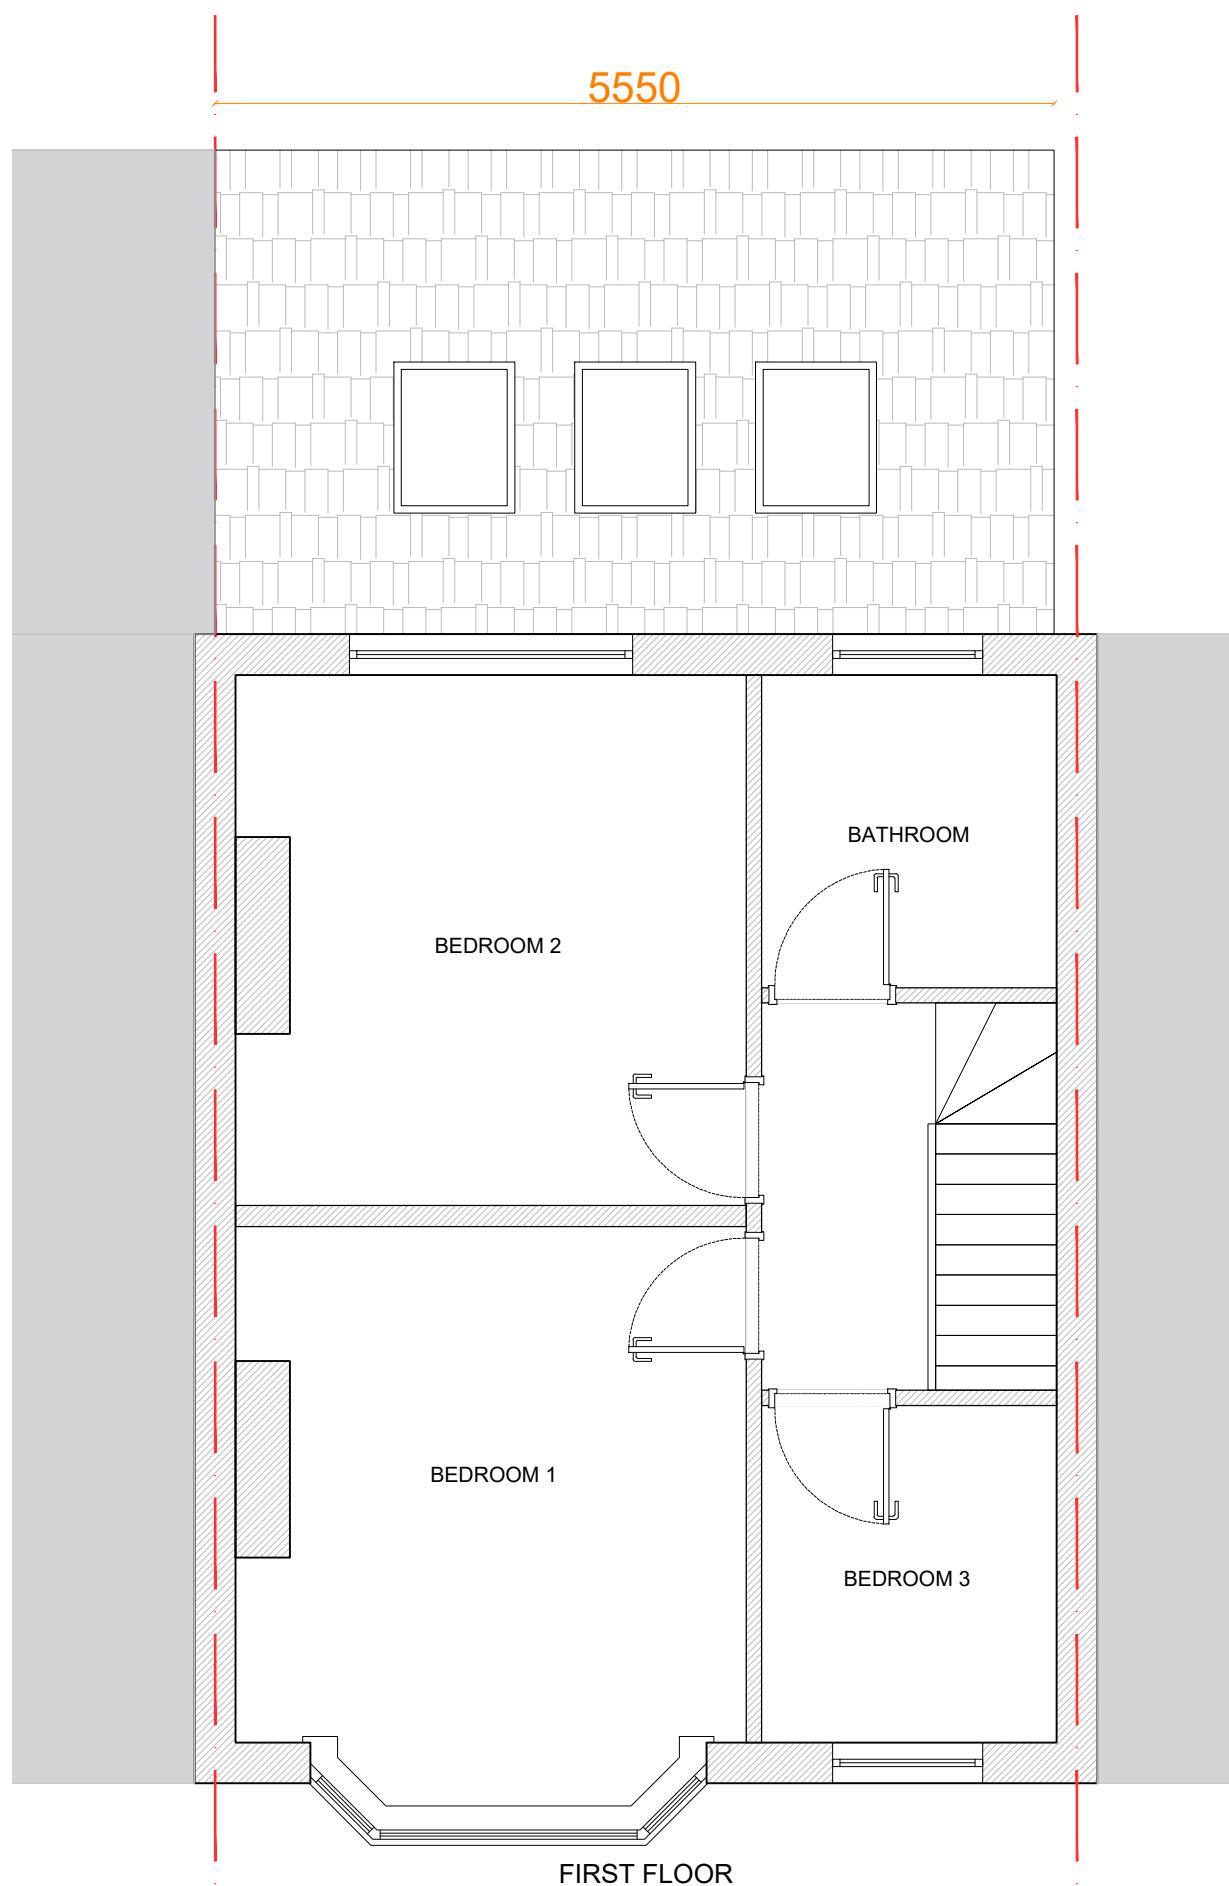

This drawing is copyright
USL Architects.

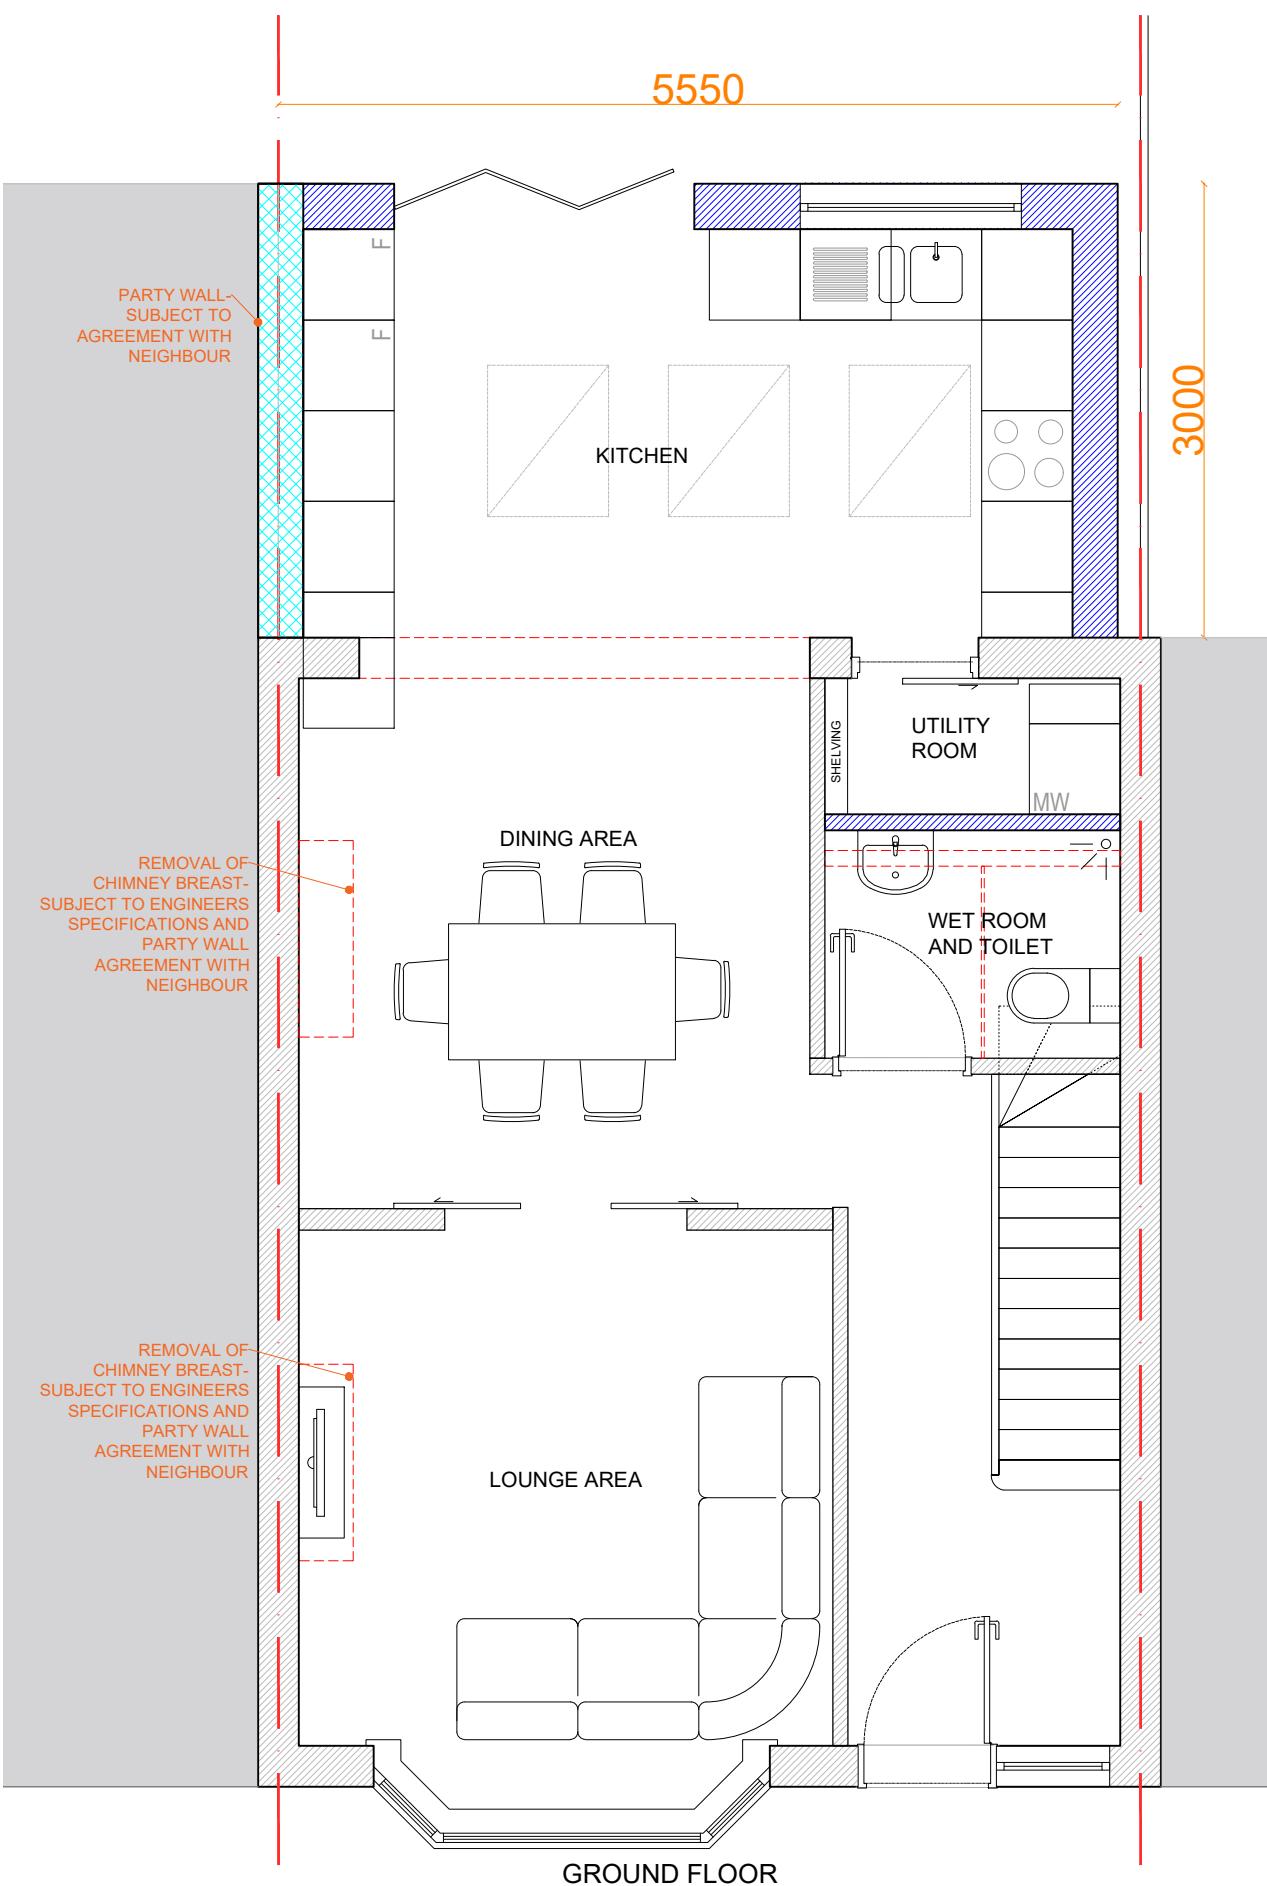

Ground floor
7 Progress Business Centre
Whittle Parkway
Bunham SL1 6DQ
England
usl@uslarchitects.co.uk


Job No.
2022/ WCU
Date
09/01/2023

Job
WOODCROFT CRESCENT
84 Woodcroft Crescent,
Uxbridge,
UB10 9JD

Drawing
PROPOSED FLOOR PLANS

Drawing No.
WCU/PL/100

Dm Chk
CK BK

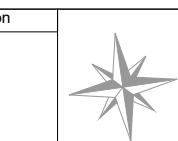

0m 1m 2m 3m 4m 5m
PAPER SIZE: A3