




**NOTES**  
Drawings for sketch purposes only  
and not for construction.

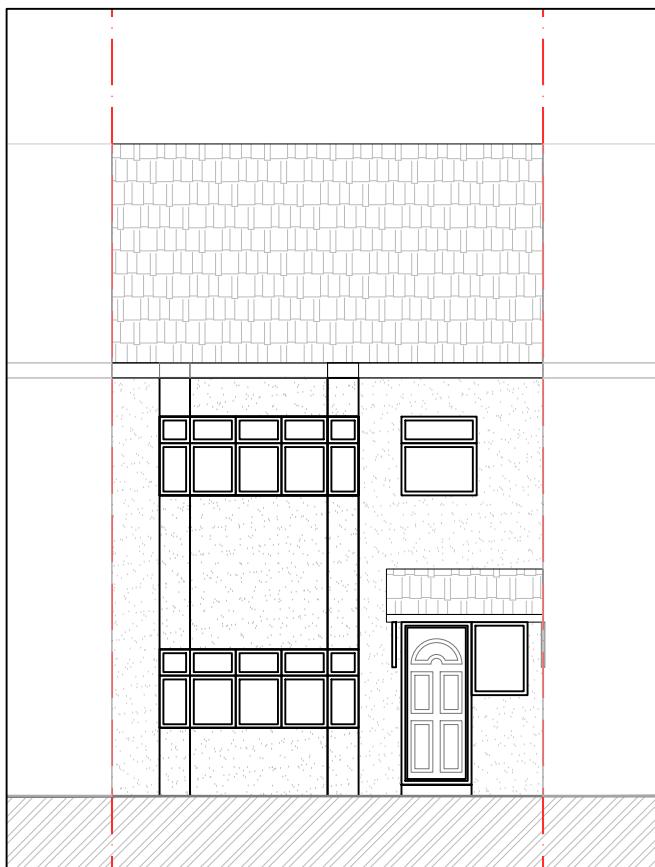

FRONT ELEVATION

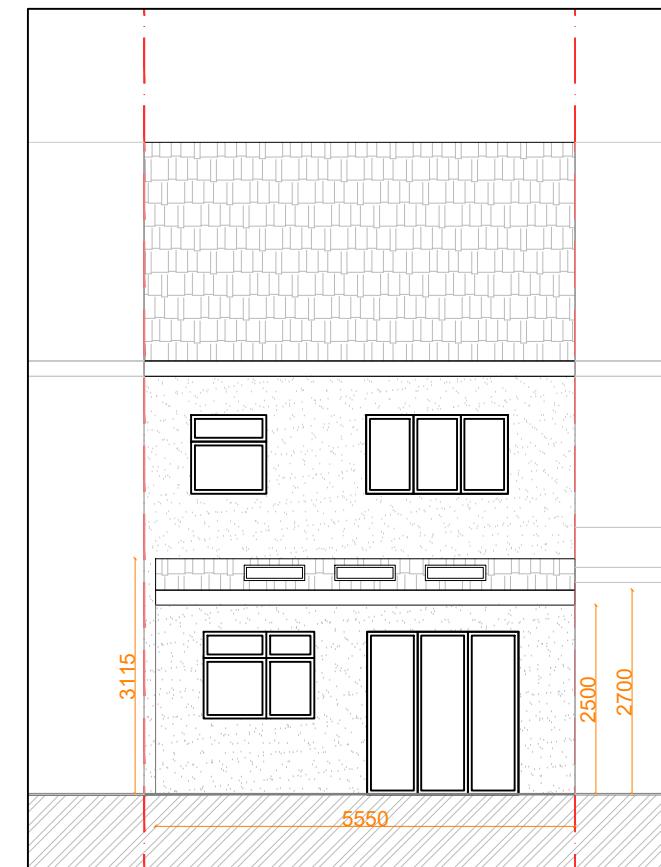

REAR ELEVATION

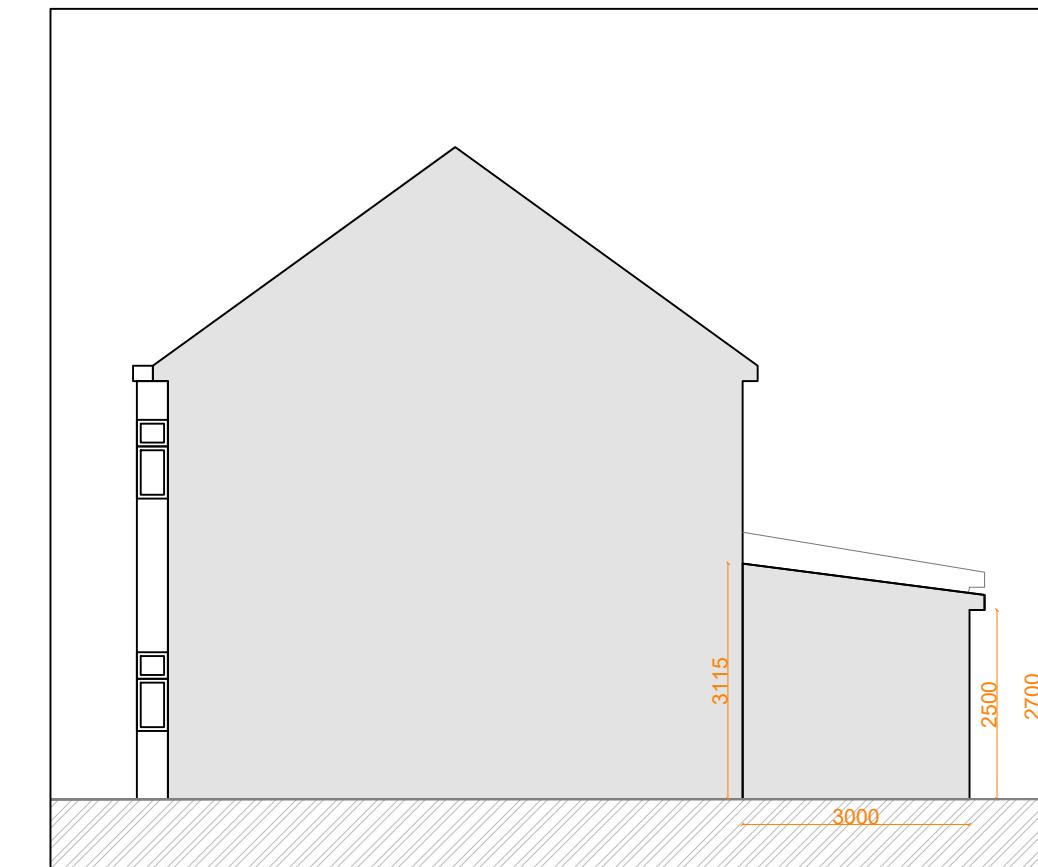

SIDE ELEVATION

This drawing is copyright  
USL Architects.




Ground floor  
7 Progress Business Centre  
Whittle Parkway  
Bunham SL1 6DQ  
England  
usl@uslarchitects.co.uk

Job No.  
2022/ WCU  
Date  
09/01/2023

**Job**  
**WOODCROFT CRESCENT**  
84 Woodcroft Crescent,  
Uxbridge,  
UB10 9JD

**Drawing**  
PROPOSED ELEVATIONS

**Drawing No.**  
WCU/PL/101  
Drn Chk  
CK BK

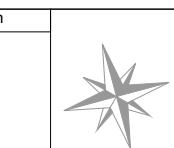

0m  
1m  
2m  
3m  
4m  
5m  
6m  
7m  
8m  
9m  
10m

PAPER SIZE: A3

SCALE 1:100