

EXISTING SIDE ELEVATION

SCALE 1:10

EXISTING REAR ELEVATION


SCALE

EXISTING SIDE ELEVATION


SCALE

EXISTING FRONT ELEVATION


SCA

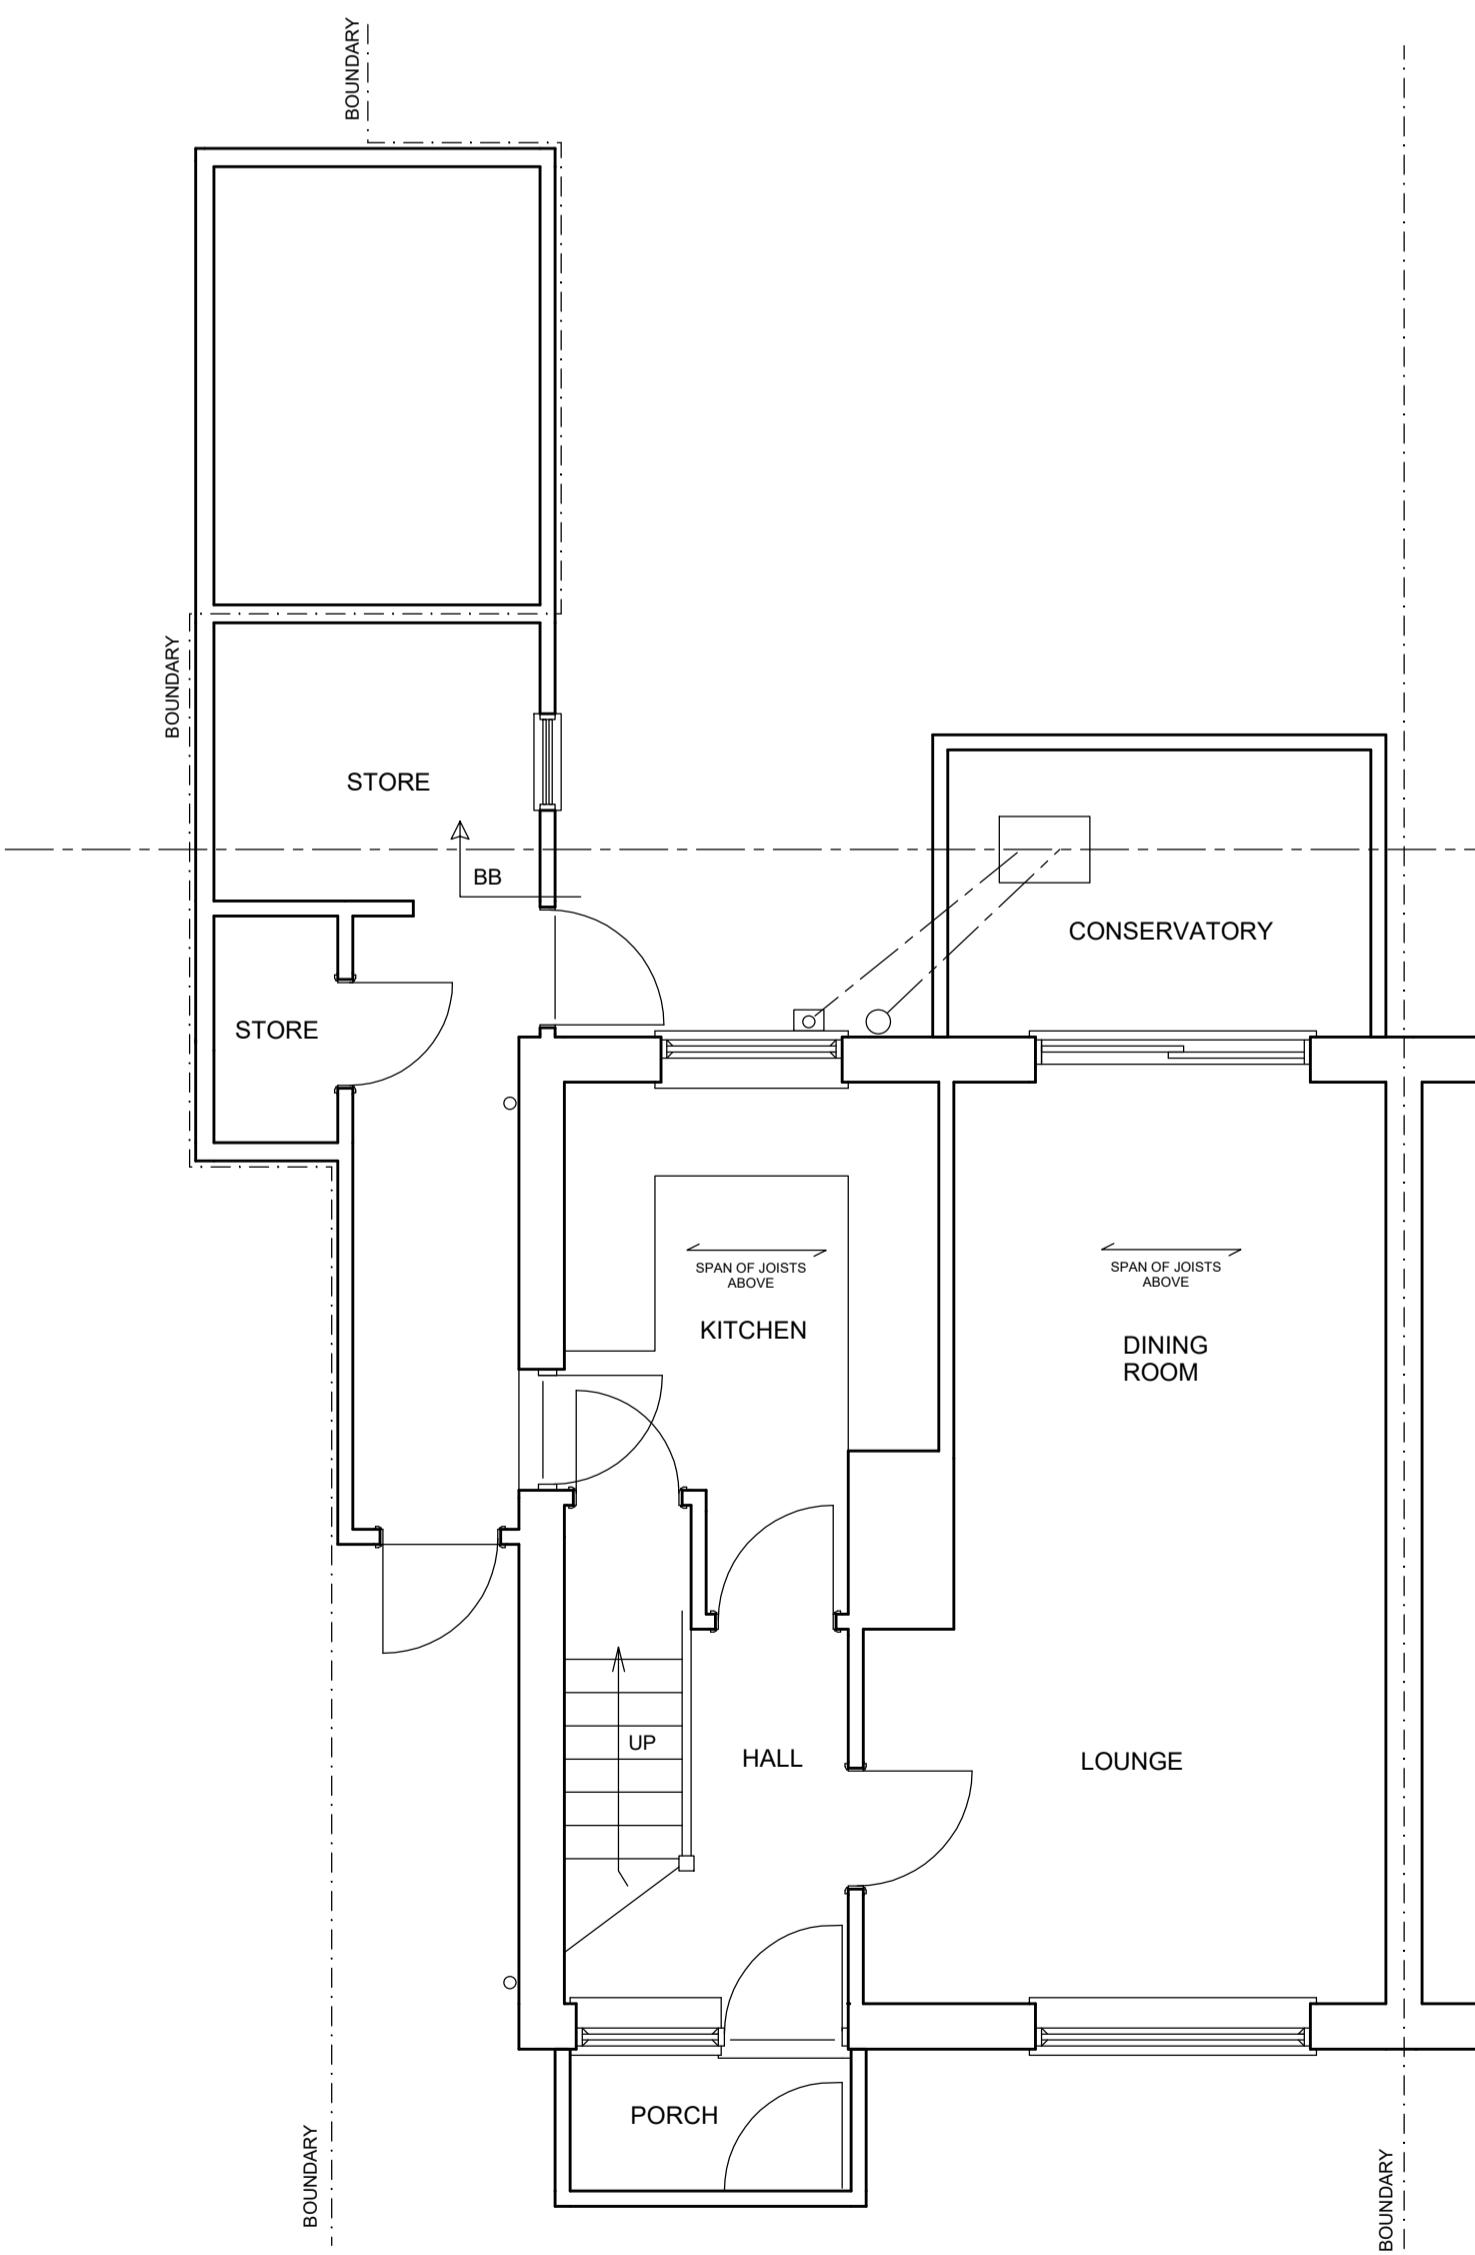

EXISTING GROUND FLOOR PLAN

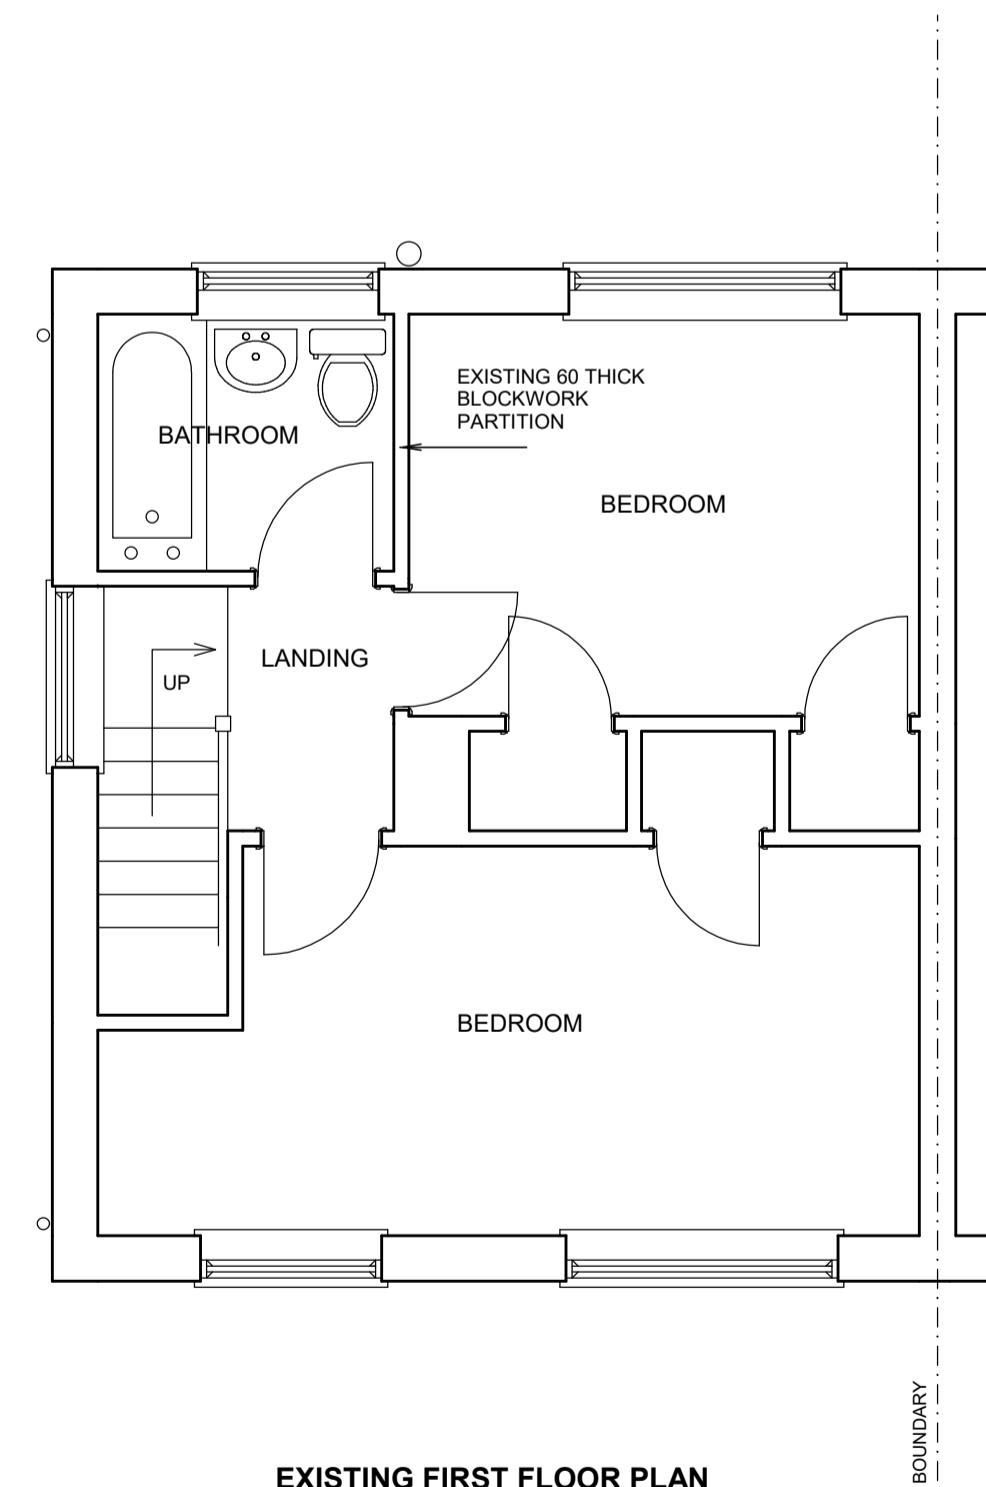

EXISTING FIRST FLOOR PL

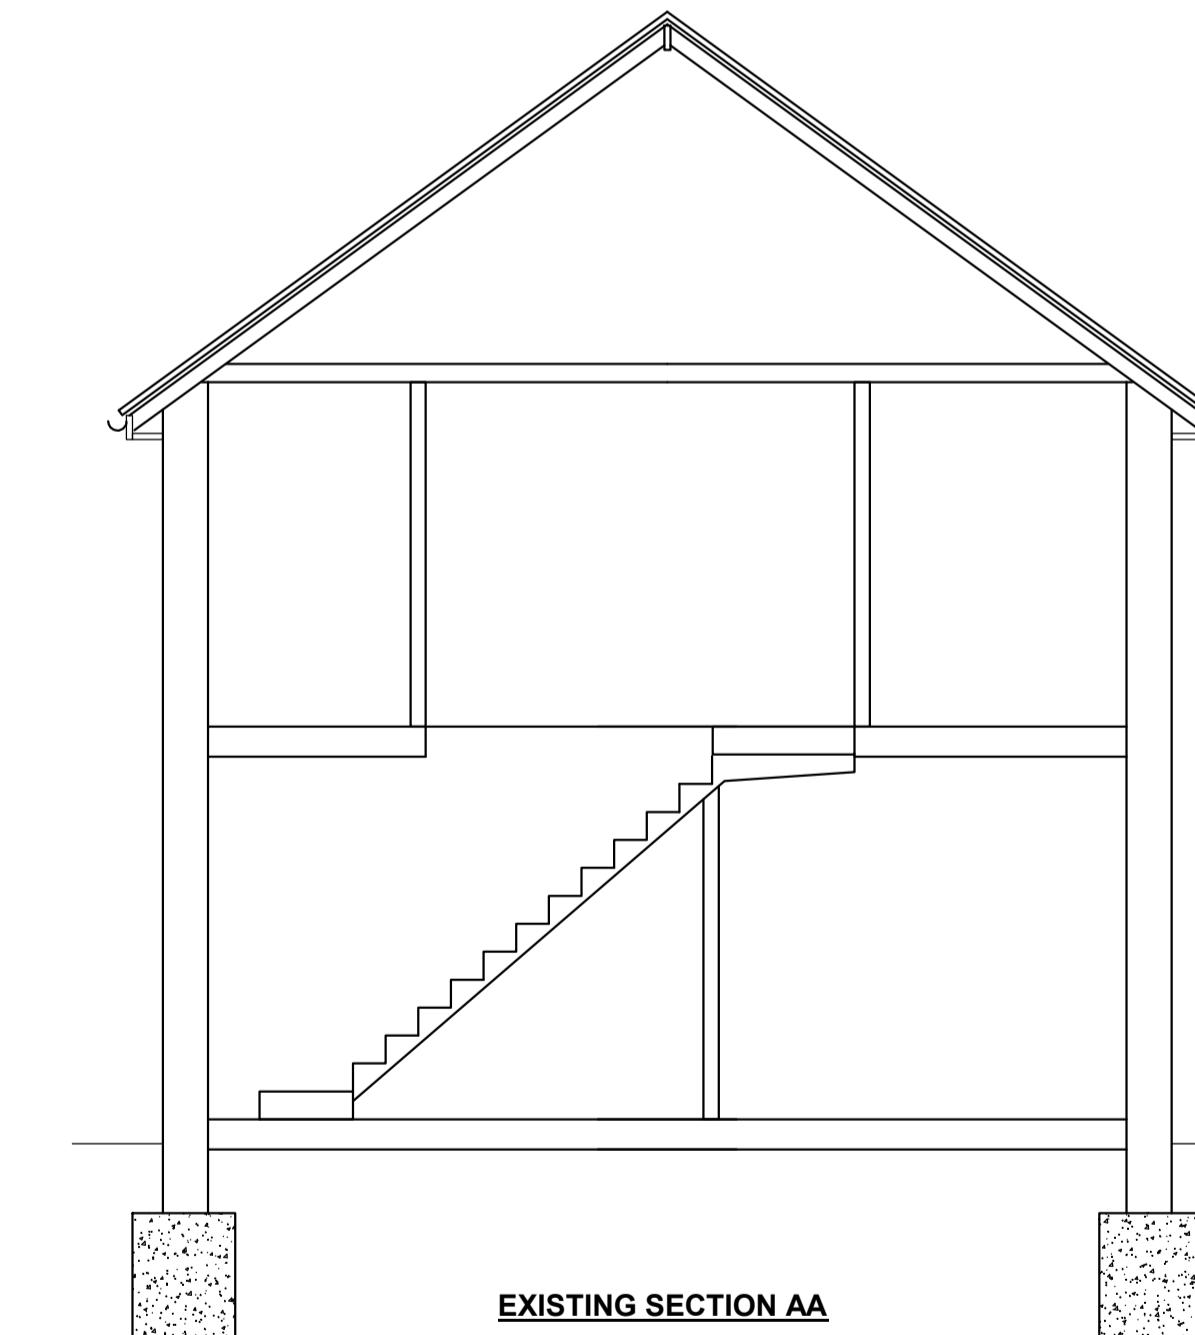

EXISTING SECTION A