




EXISTING ROOF PLAN

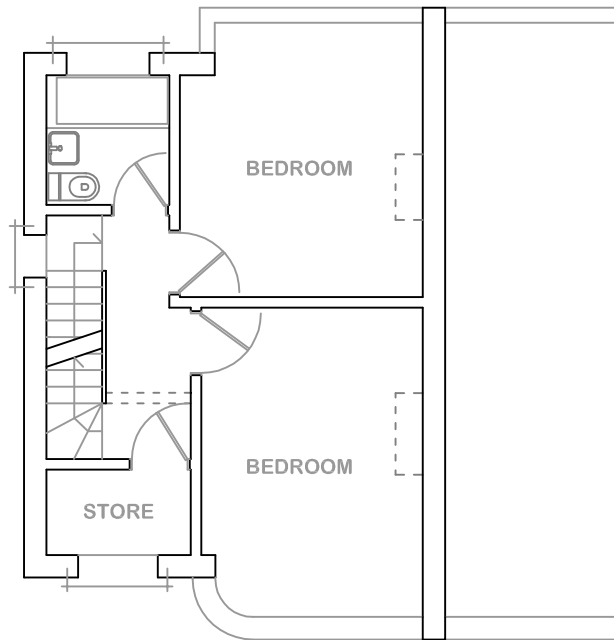


PROPOSED FIRST FLOOR

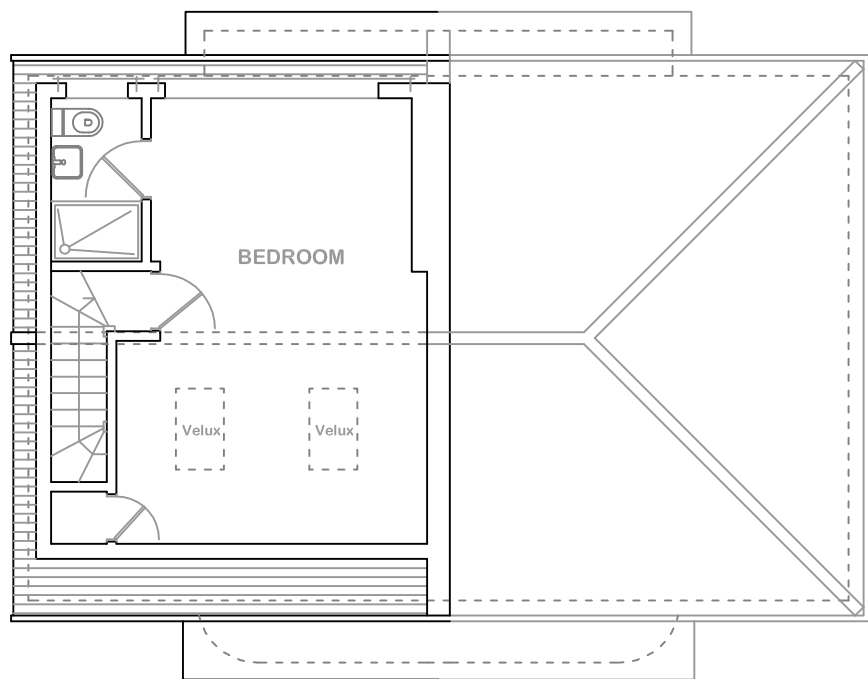

PROPOSED LOFT FLOOR

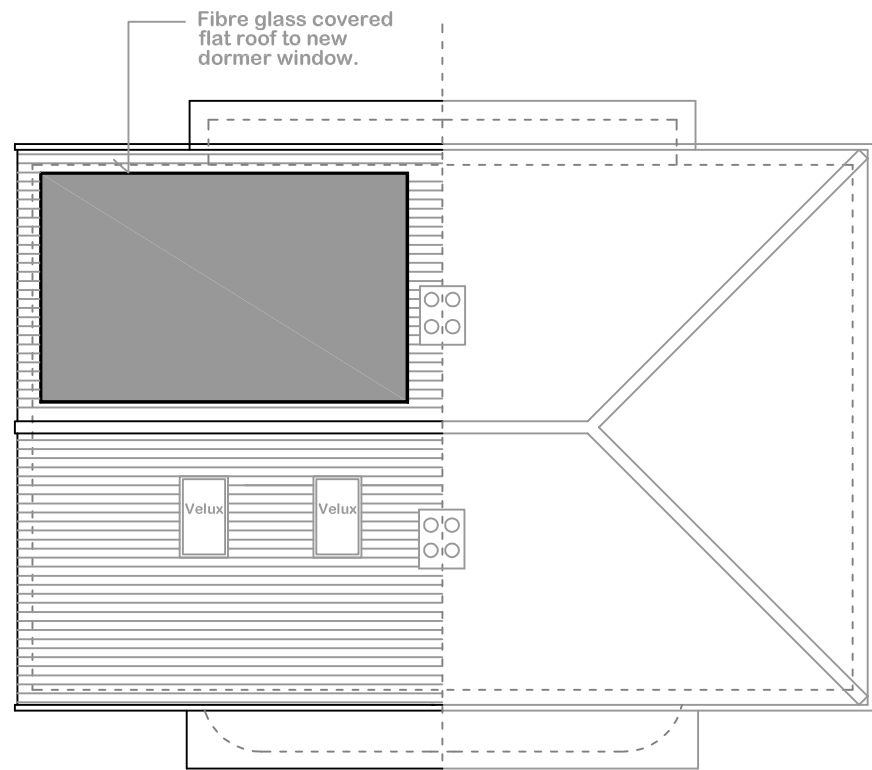

PROPOSED ROOF PLAN

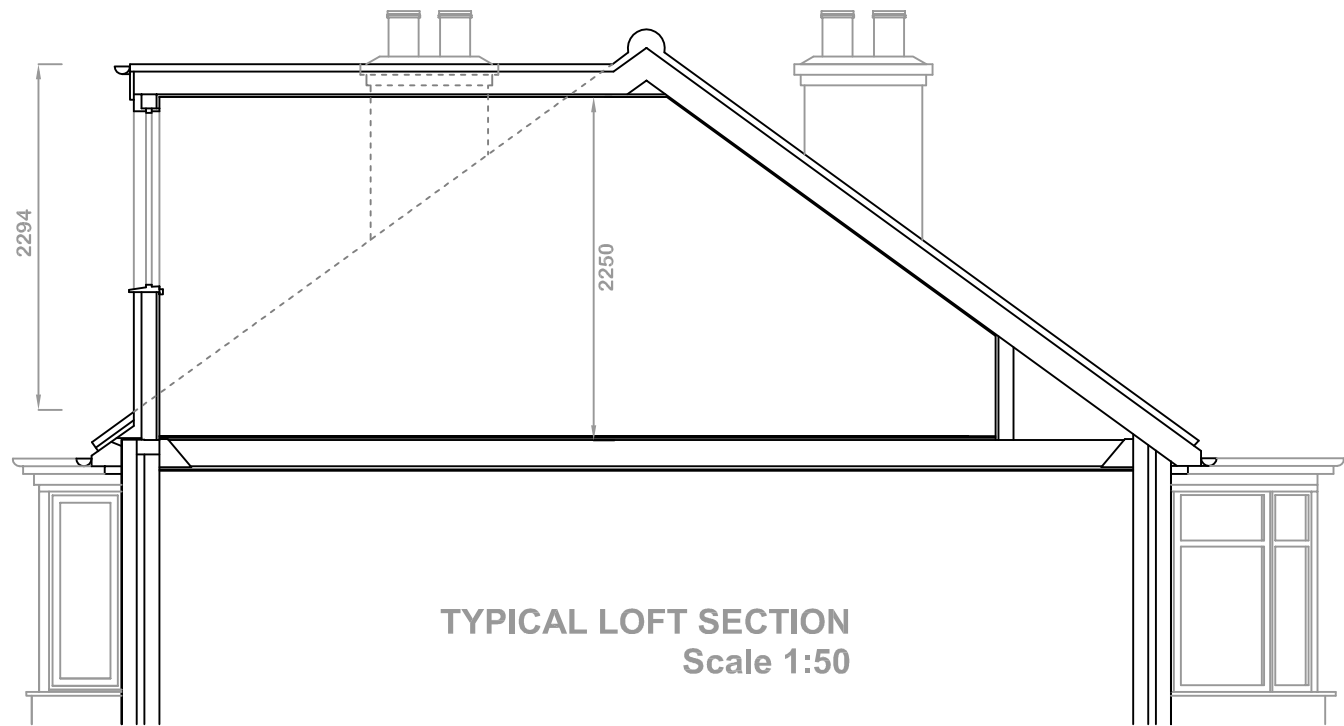


TYPICAL LOFT SECTION  
Scale 1:50

INFORMATION CONTAINED IN THIS DWG IS CONFIDENTIAL AND MAY NOT BE USED FOR ANY OTHER PURPOSE OTHER THAN THAT FOR WHICH THE DWG. WAS SUPPLIED. HKB DESIGN & BUILD MAINTAINS COPYRIGHT OF DWG. AND ACCEPTS NO LIABILITY TO ANY THIRD PARTY RELYING ON INFORMATION CONTAINED IN THE DWG.

CONTRACTORS MUST VERIFY ALL DIMENSIONS ON SITE BEFORE COMMENCING ANY WORK OR SHOP DRAWINGS. FIGURED DIMENSIONS ARE TO BE USED IN PREFERENCE TO SCALED DIMENSIONS.

IF THIS DRAWING EXCEEDS THE QUANTITIES TAKEN IN ANY WAY THE ARCHITECTS ARE TO BE INFORMED BEFORE THE WORK IS INITIATED.

NOTES -

 

**HKB** Design & Build  
ARCHITECTS : INTERIOR : CONSTRUCTION

49 GROVELANDS ROAD  
London N13 4RJ  
Mob 07939 241029  
info@hkbdesignandbuild.co.uk

**Job: 47 ROSEVILLE ROAD  
HAYES  
UB3 4QX**

Dwg: EXISTING AND PROPOSED ROOF PLANS,  
PROPOSED FIRST & LOFT PLANS AND  
TYPICAL SECTION.

Scale: 1:100 On A3 Date: JAN 2023 Drawn:

Dwg No: HKB/ 2023 / 47RR / 102