



23 Farmlands HA5 2LW Site Plan

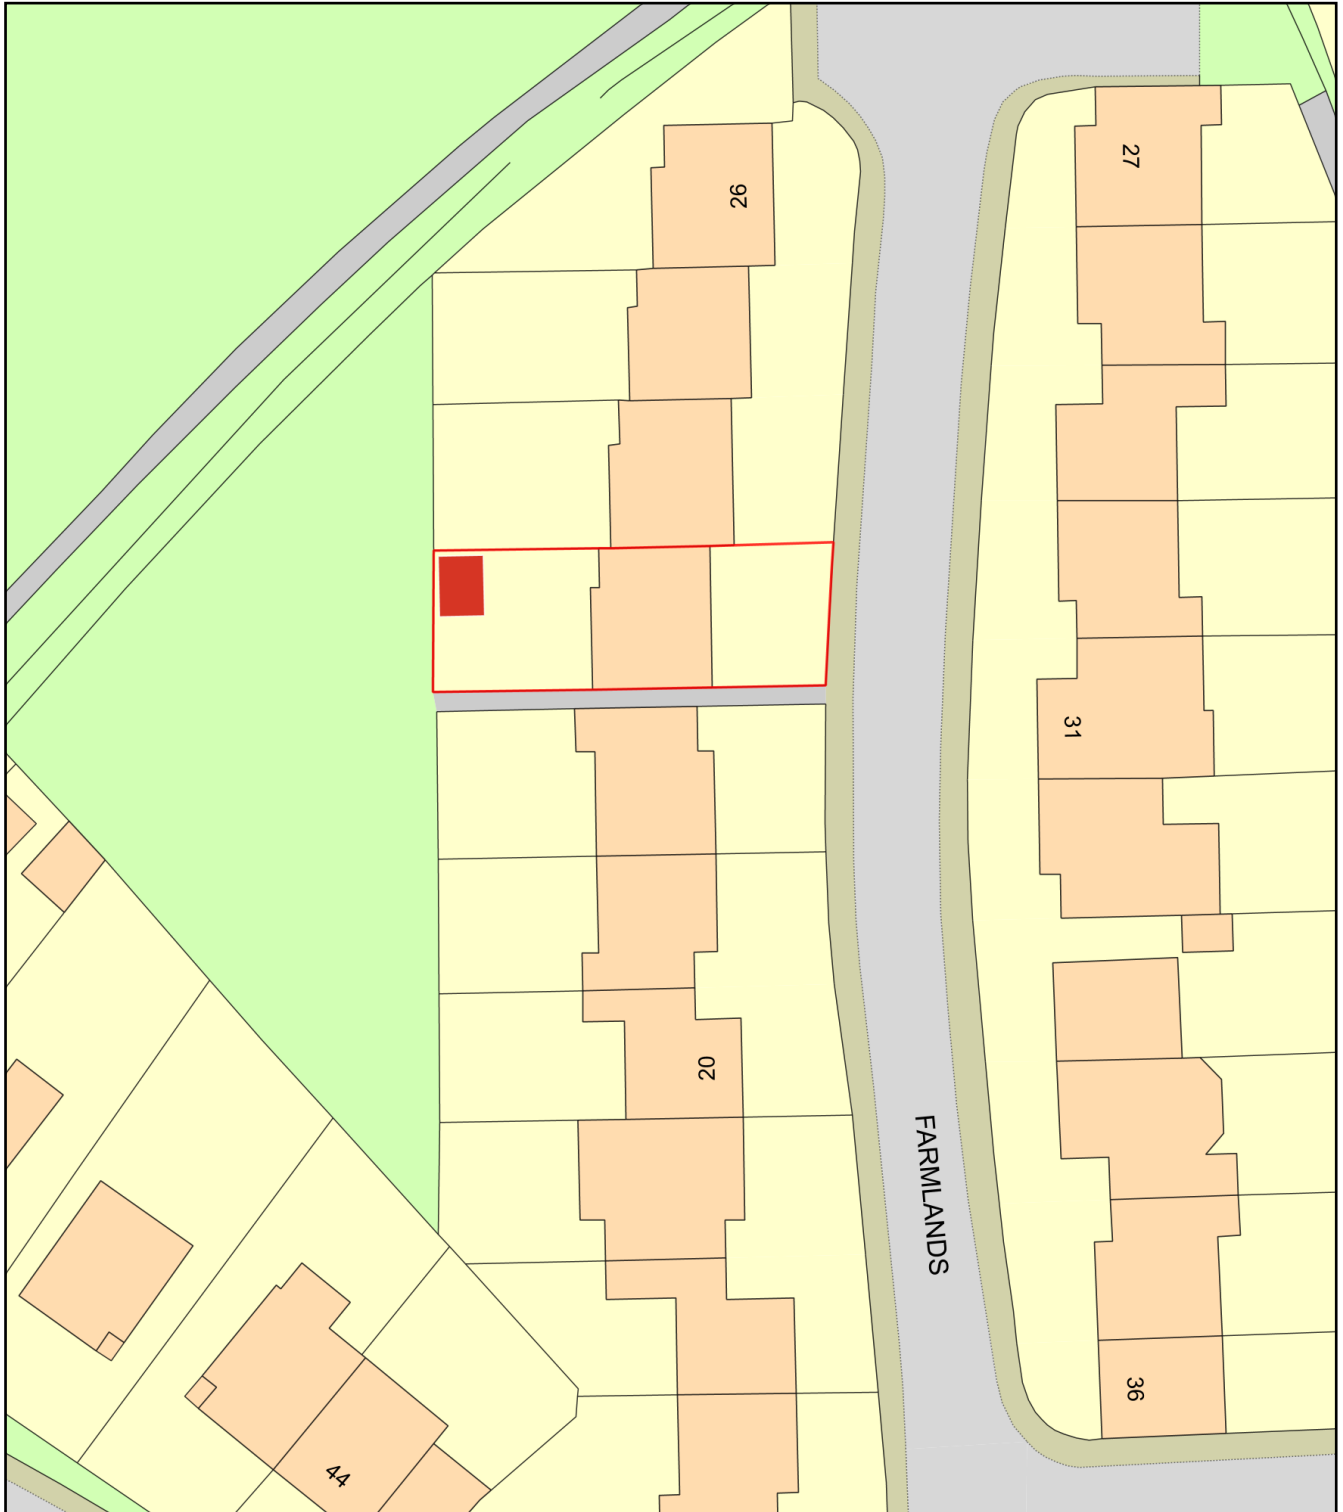

0 20
Metres

 

Plan Produced for: Sadiah Panesar

Date Produced: 20 Jan 2023

Plan Reference Number: TQRQM23020141212982

Scale: 1:500 @ A4