




Proposed Rear Elevation

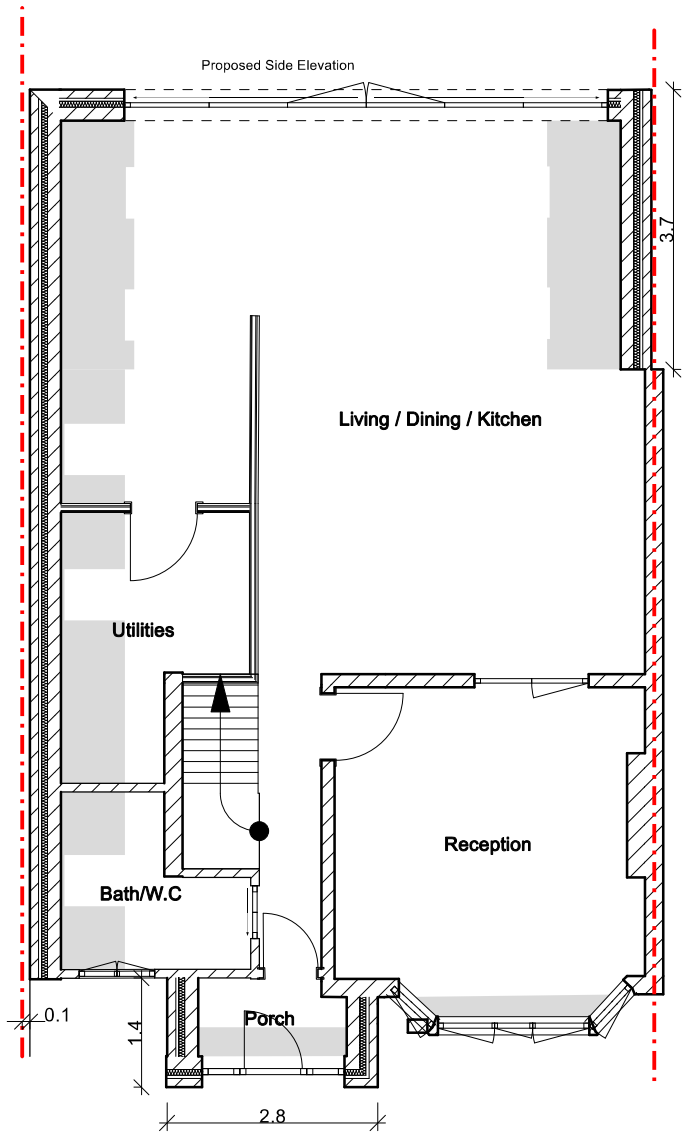

Proposed Ground Floor

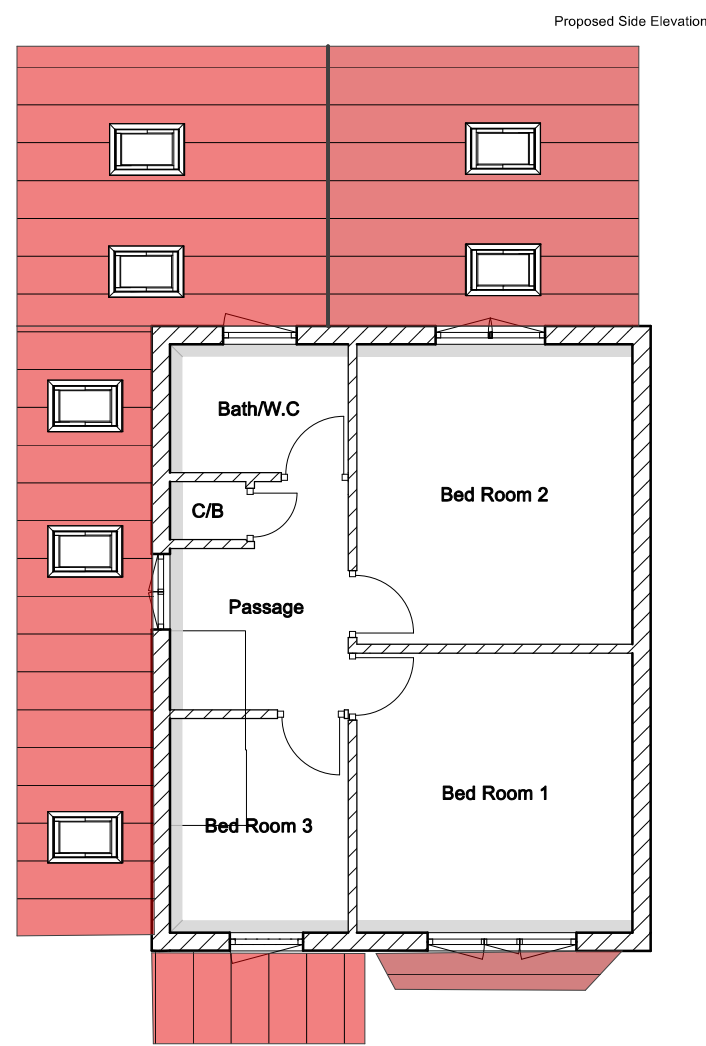


Proposed First Floor

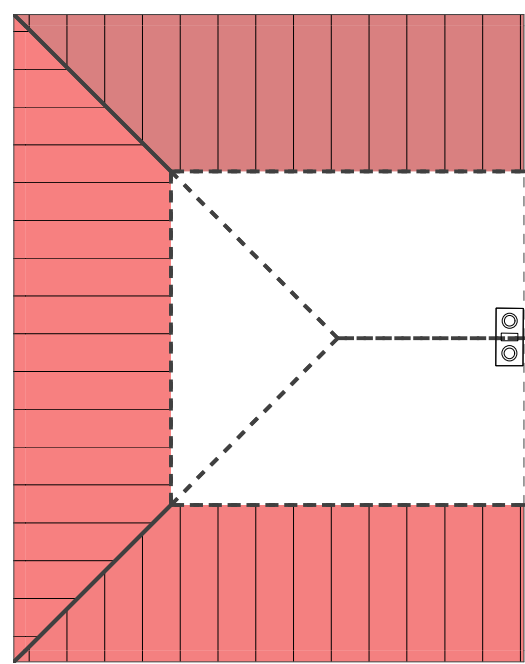

Proposed Roof Plan

0 1 2 3 4 5 6 7 8 9 10  
SCALE 1:100  
In Meters

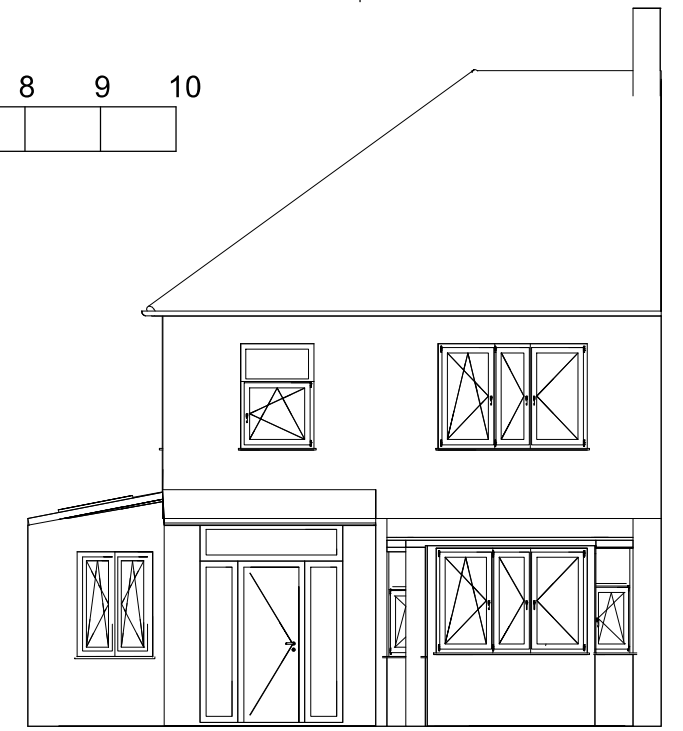

Proposed Front Elevation

Drawing title: Proposed Plans and Elevations	
Client: Mr Dipen Patel Address: 107, Stafford Road, HA4 6PE	
Project: Single Storey Front, Side & Rear Extension	
Scale: 1:100	Dwg. no. - 107SR03 Revision 01
Date created: 1/04/23	