



Existing Side Elevation

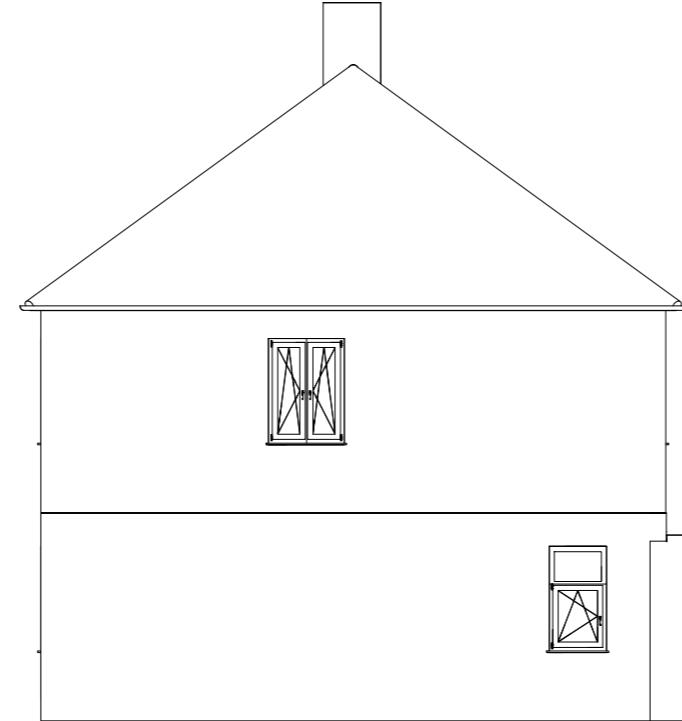


Existing Side Elevation

0 1 2 3 4 5 6 7 8 9 10


SCALE 1:100
In Meters

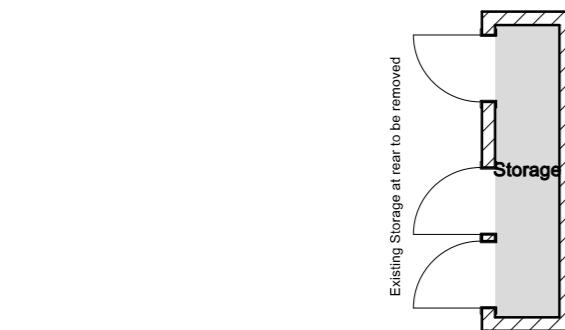


Existing Storage at rear to be removed

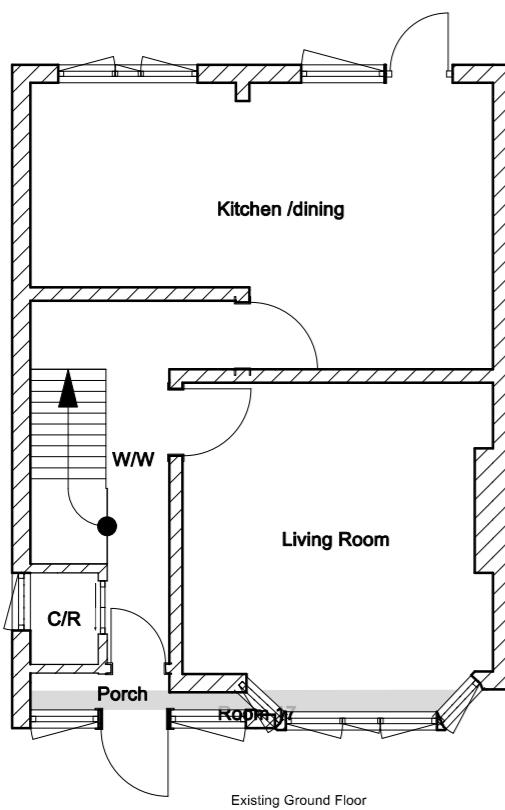


Existing Ground Floor

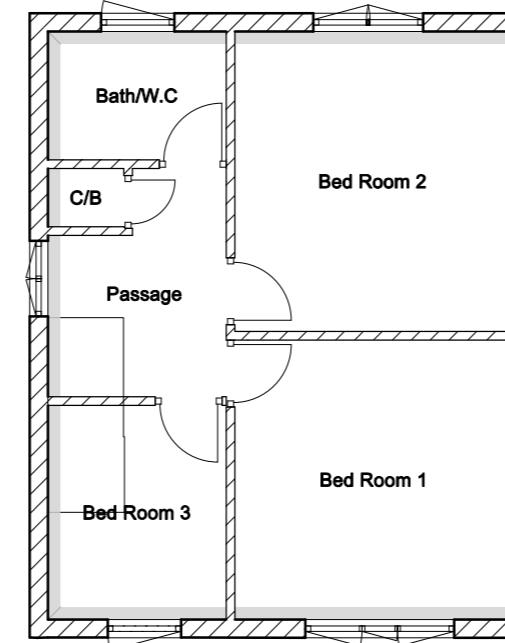


Existing First Floor

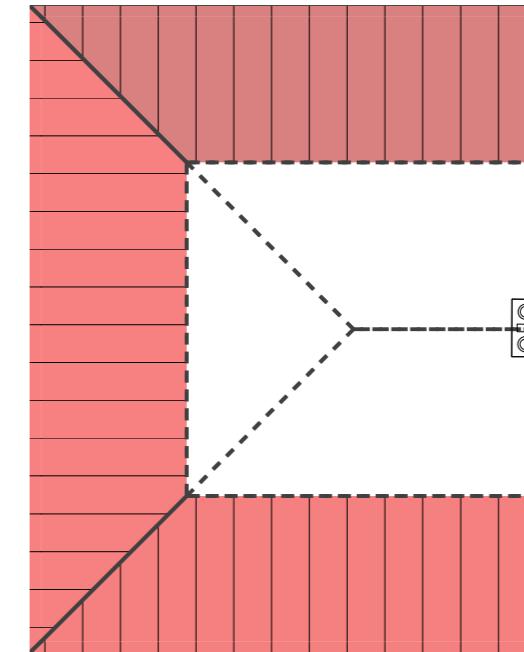

Existing Roof Plan

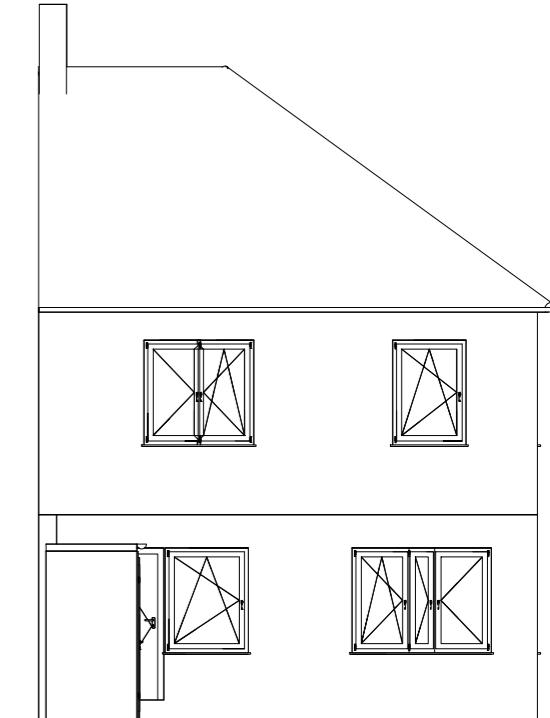

Existing Rear Elevation

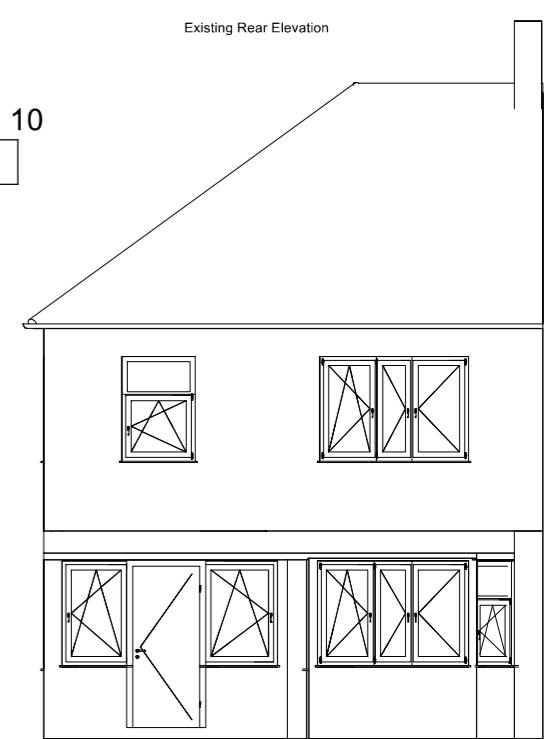

Existing Front Elevation

Drawing title:
Existing Plans and Elevations

Client: Mr Dipen Patel
Address: 107, Stafford Road,
HA4 6PE

Project:
Single Storey Front, Side & Rear
Extension

Scale: 1:100 Dwg. no. - 107SR01
Revision 01

Date created: 10/01/23