
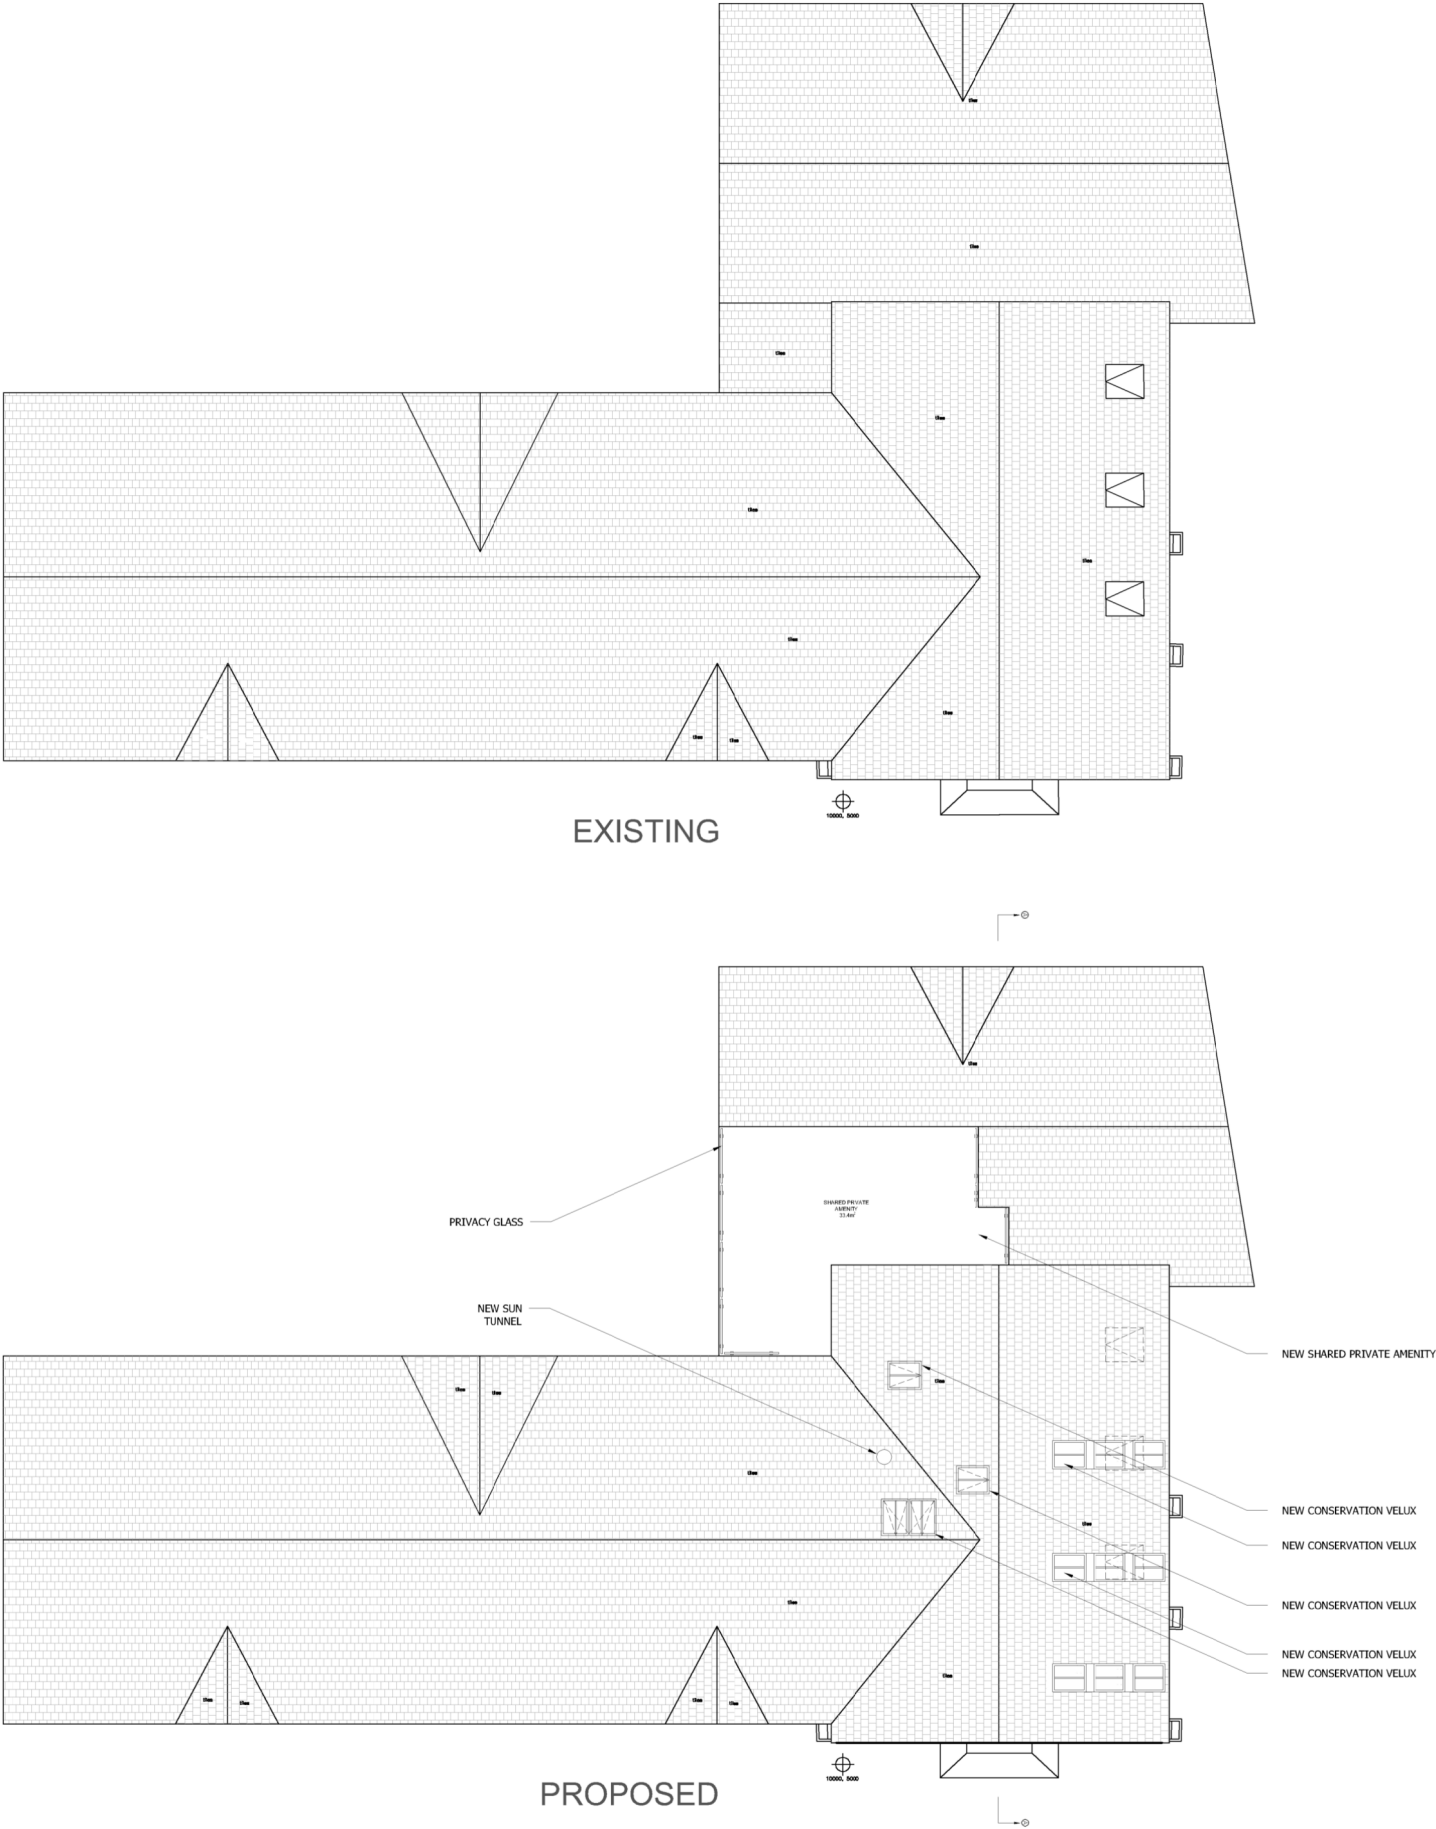


ROOF PLAN

REV	DESCRIPTION	DATE	BY	APP	REV	DESCRIPTION	DATE	BY	APP	REV	DESCRIPTION	DATE	BY	APP
A	Amendments to drawings from planning officer	05.04.23	DM											
C	Removal of sun tunnel	24.104.23	AF	BR										

SCALE 1:200  
SCALE 1:1

 

LEGEND:

- NOTES:
1. These plans are subject to Planning and Building Regulation Approval or any other statute in law before building work commences.
  2. Drawings to be read in conjunction with relevant engineer's drawings and are subject to a qualified civil/structural engineers calculations before building work commences.
  3. All drawings marked 'Preliminary' or 'Draft' are not to be built or manufactured from.
  3. Only local Authority Planning departments may SCALE dimensions from the drawings.
  4. Any discrepancies or ambiguities found in these drawings should be reported immediately to the architect prior to construction or fabrication. No alterations to the design or specification may be made by the Contractor even if directly instructed by the Client without prior written consent by Aura Homes Ltd to protect both the Clients and Contractors interests. Any alterations should be approved by Aura Homes Ltd and Building Control before being implemented. Aura Homes Ltd will not be held responsible for work that has not been carried out in strict accordance with these drawings unless otherwise approved in writing.
  6. The Client is to ensure all Party Wall Agreements are in place before starting works.
  7. These drawings should be read in conjunction with the relevant 'Constructive Specification' produced by Aura Homes.




BOUNDARY LINE

PROPOSED WALLS



EXISTING WALLS

 

PLANNING



AURA<sup>TM</sup>  
ARCHITECTURE

3 Lion Yard  
Tremedoc Road  
SW4 7NQ London

0203 189 1619  
info@aurahomes.co.uk  
www.aurahomes.co.uk

© 2017  
ALL RIGHTS RESERVED

CLIENT XP - Property

PROJECT 152-155 High St Yiewsley  
West Drayton  
Middlesex  
UB7 7BE

DATE 05/04/23

SCALE 1:200@A3

TITLE ROOF PLAN

JOB

21564

DRAWING

PL - 04

REVISION

C