




EXISTING FRONT ELEVATION  
SCALE 1:100



EXISTING REAR ELEVATION  
SCALE 1:100

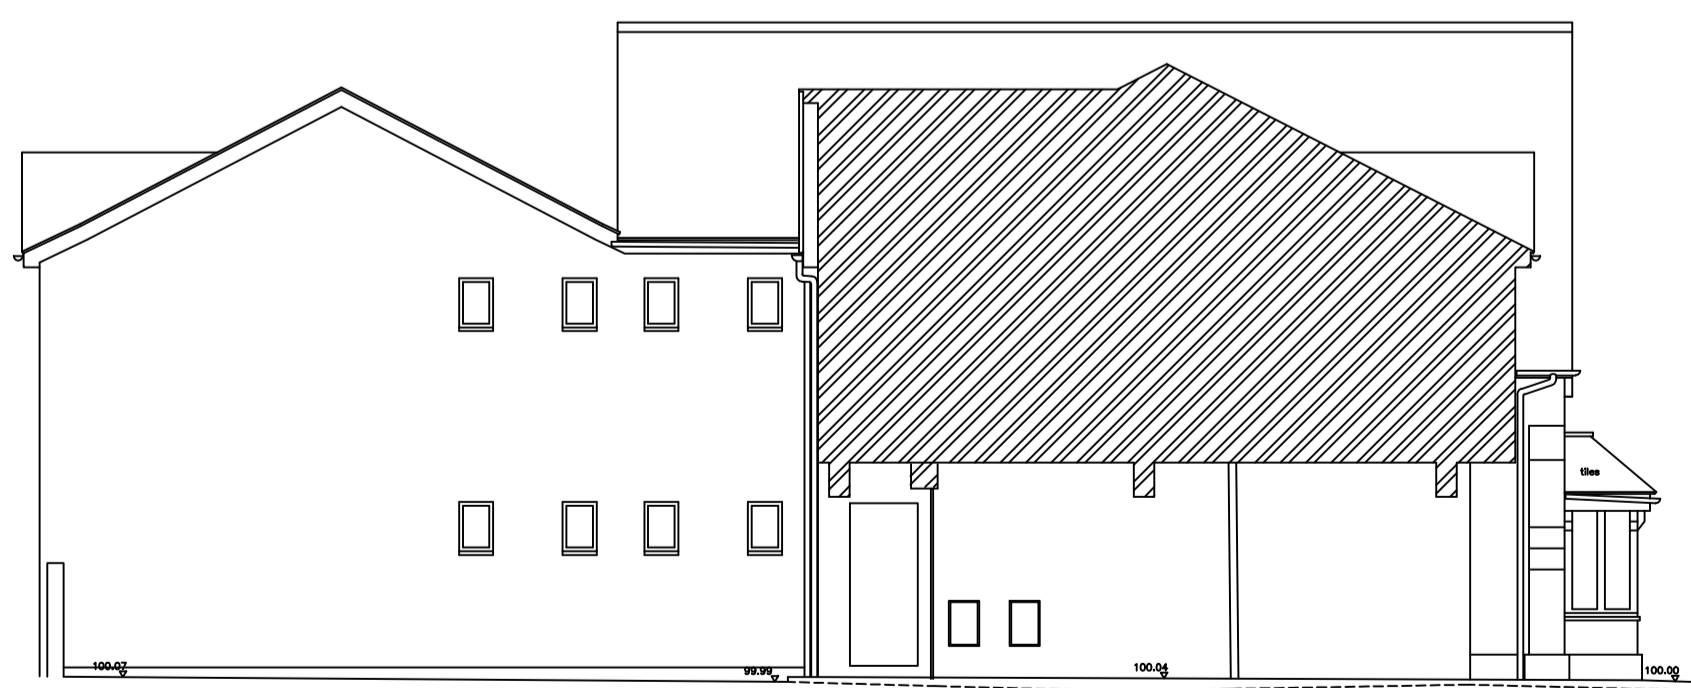

EXISTING SIDE ELEVATION  
SCALE 1:100



EXISTING SIDE ELEVATION  
SCALE 1:100

REV:	DESCRIPTION:	BY:	DATE:
STATUS:	Planning		

Knightsbridge PD  
21 Colne Avenue  
West Drayton, UB7 7AJ  
Tel: 07791 116 802  
a\_sahid@hotmail.com

CLIENT: Al Falah Centre

ARCHITECT: Mohammed Sahid

SITE: 152-156 High Street  
UB7 7BE

TITLE: Existing Elevations

SCALE AT A1:	DATE:	DRAWN:	CHECKED:
1:100	01/03/26	MS	MS
PROJECT NO:	DRAWING NO:	REVISION:	
1.30	152-6HS-AF-005	A01	

