





PROPOSED FRONT ELEVATION
SCALE 1:100

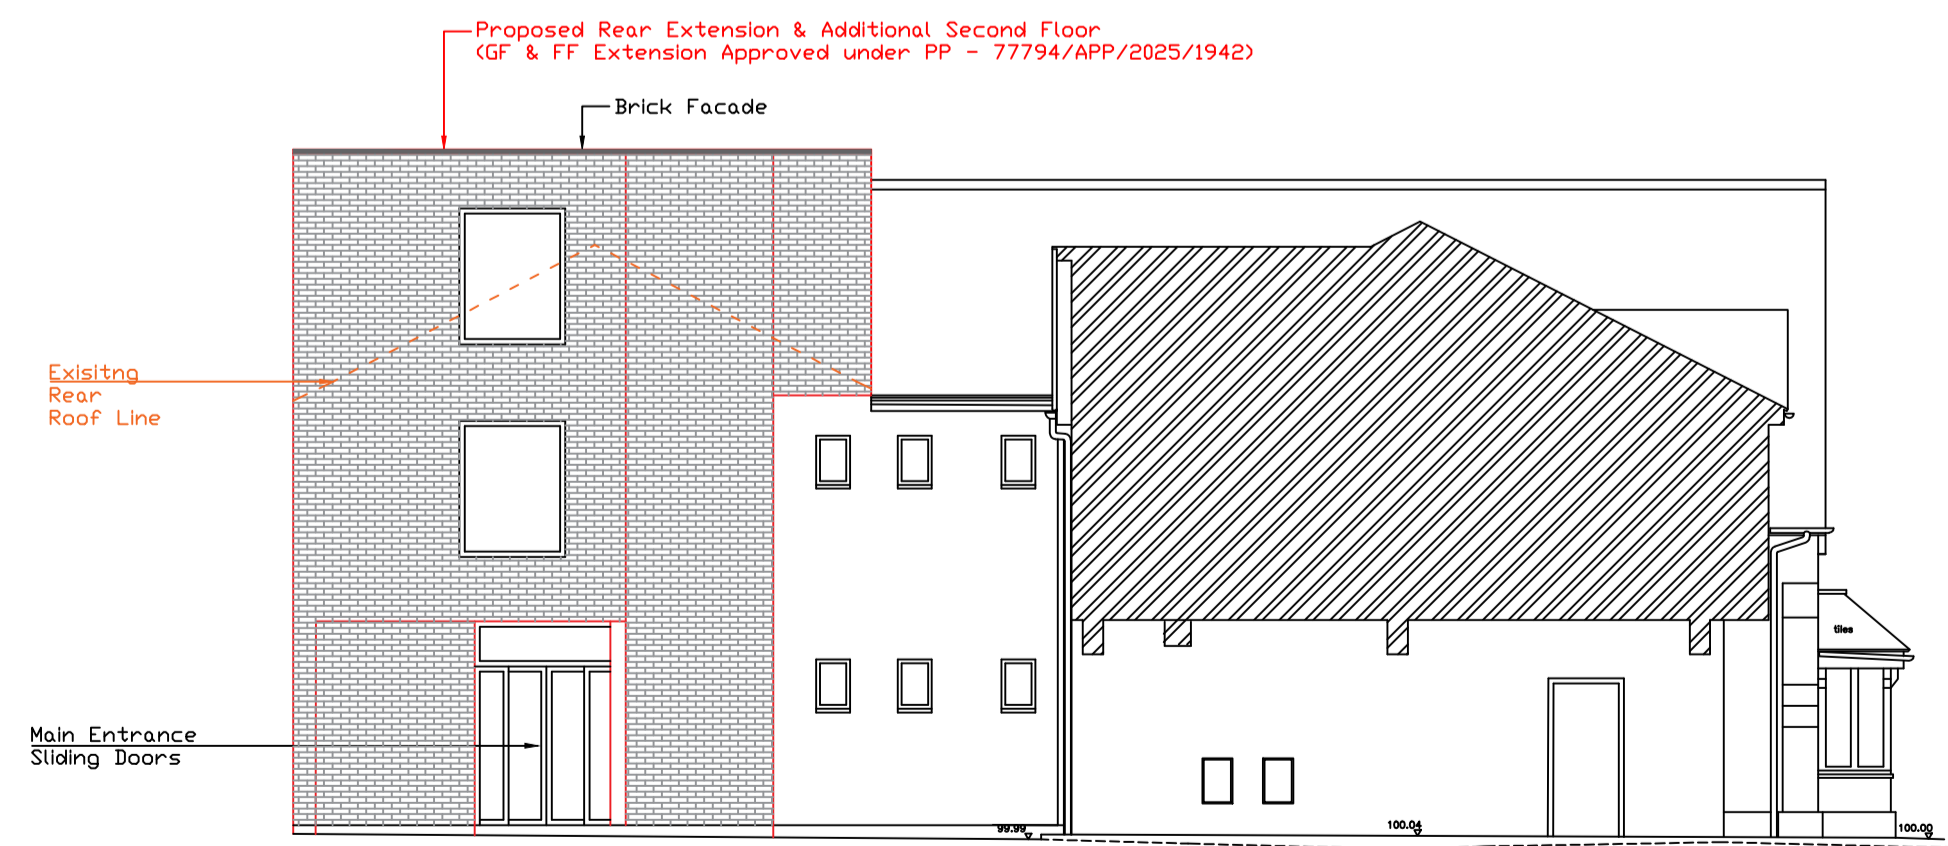


PROPOSED REAR ELEVATION
SCALE 1:100



PROPOSED SIDE ELEVATION
SCALE 1:100

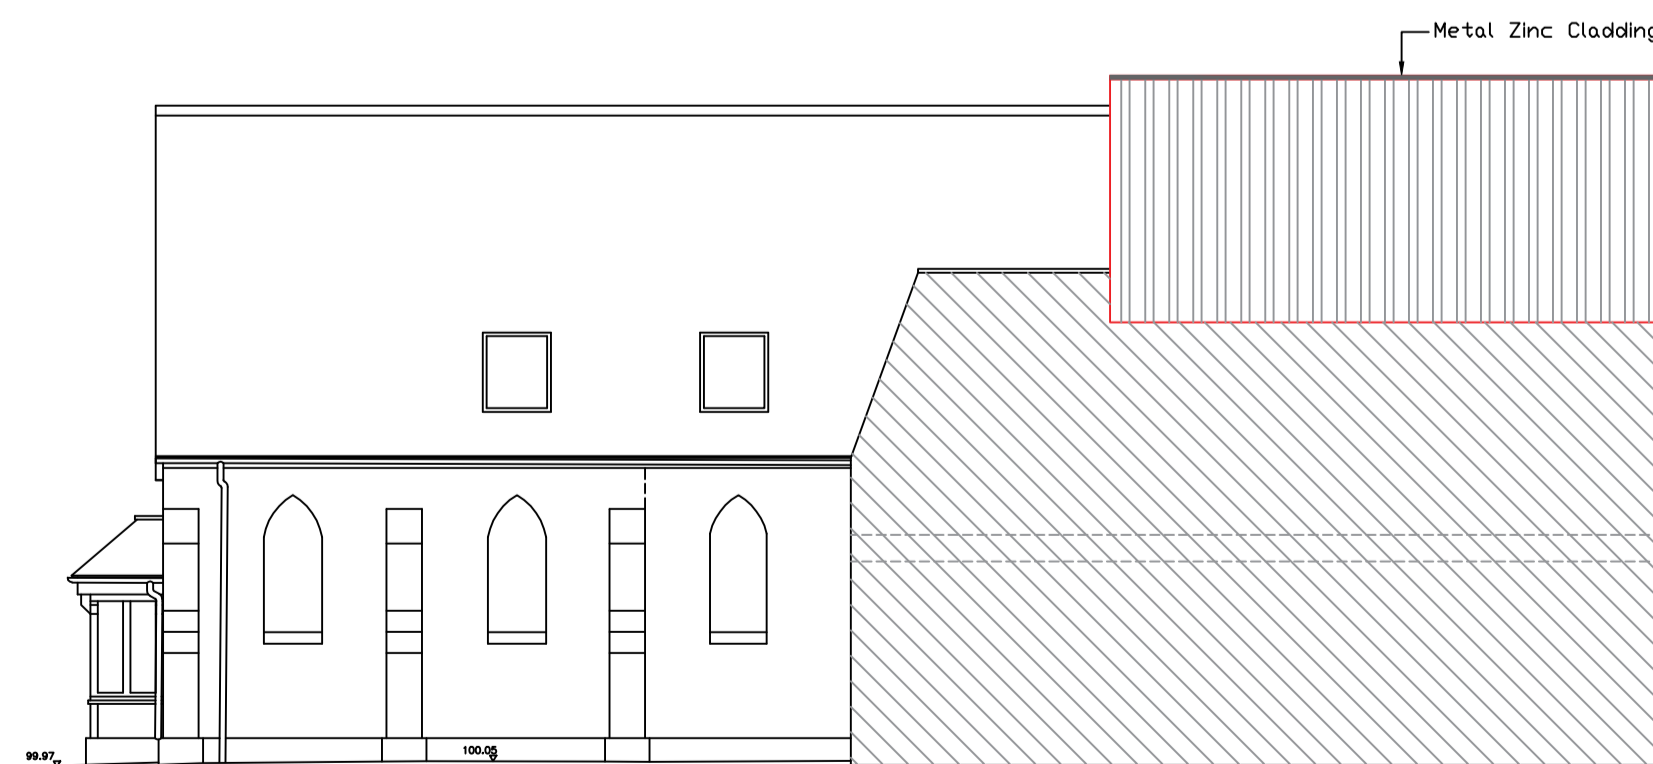

PROPOSED SIDE ELEVATION
SCALE 1:100

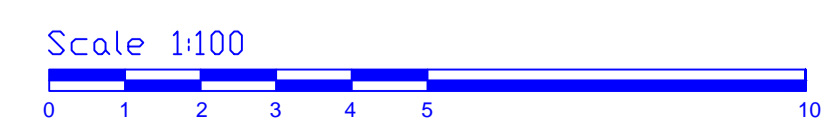

REV:	DESCRIPTION:	BY:	DATE:
STATUS: Planning			

Knightsbridge PD
21 Colne Avenue
West Drayton, UB7 7AJ
Tel: 07791 116 802
a_sahid@hotmail.com

CLIENT: Al Falah Centre

ARCHITECT: Mohammed Sahid

SITE: 152-156 High Street
UB7 7BE

TITLE: Proposed Elevations

SCALE AT A1:	DATE:	DRAWN:	CHECKED:
1:100	01/03/26	MS	MS
PROJECT NO:	DRAWING NO:	REVISION:	
1.30	152-6HS-AF-010	A01	