




Front Elevation

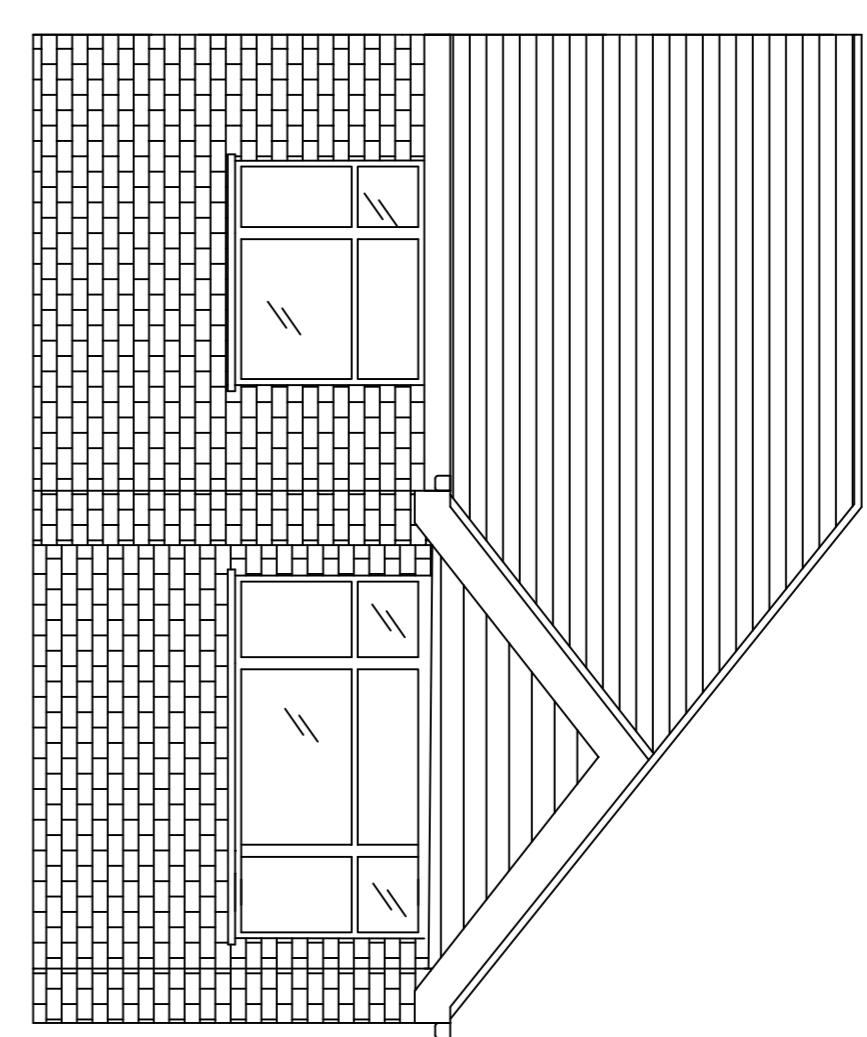



Rear Elevation

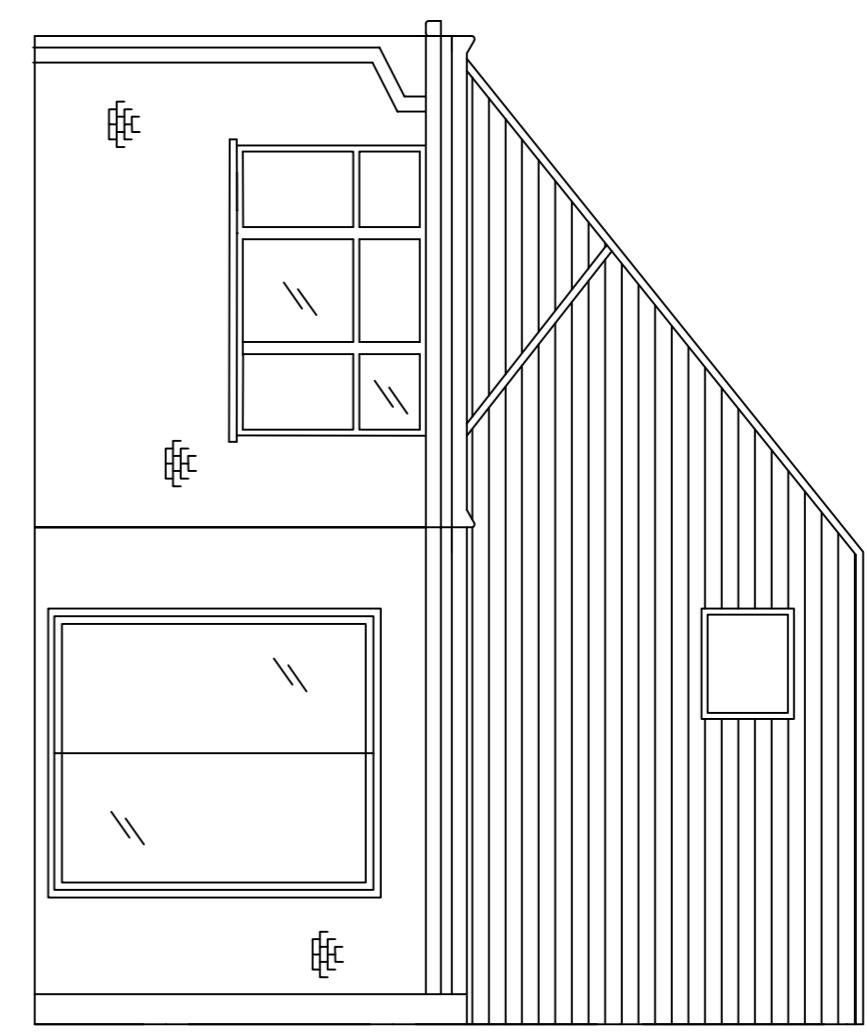

Side Elevation

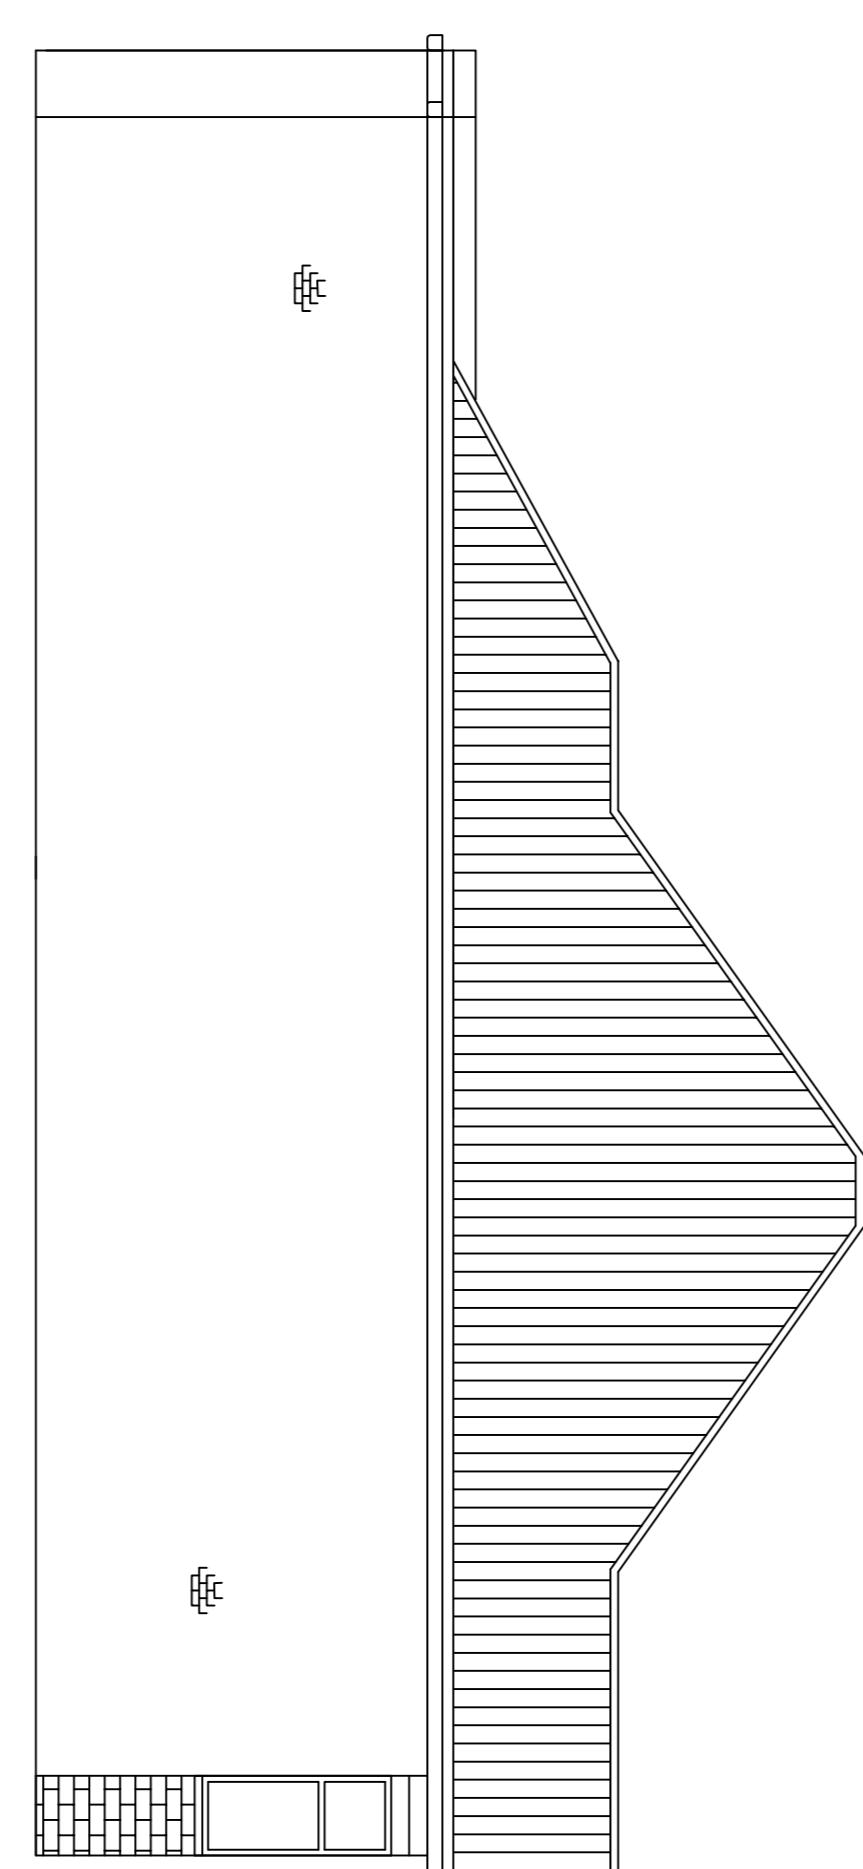

Side Elevation

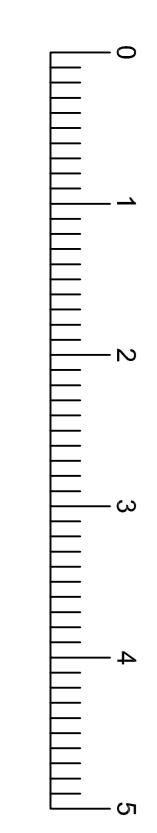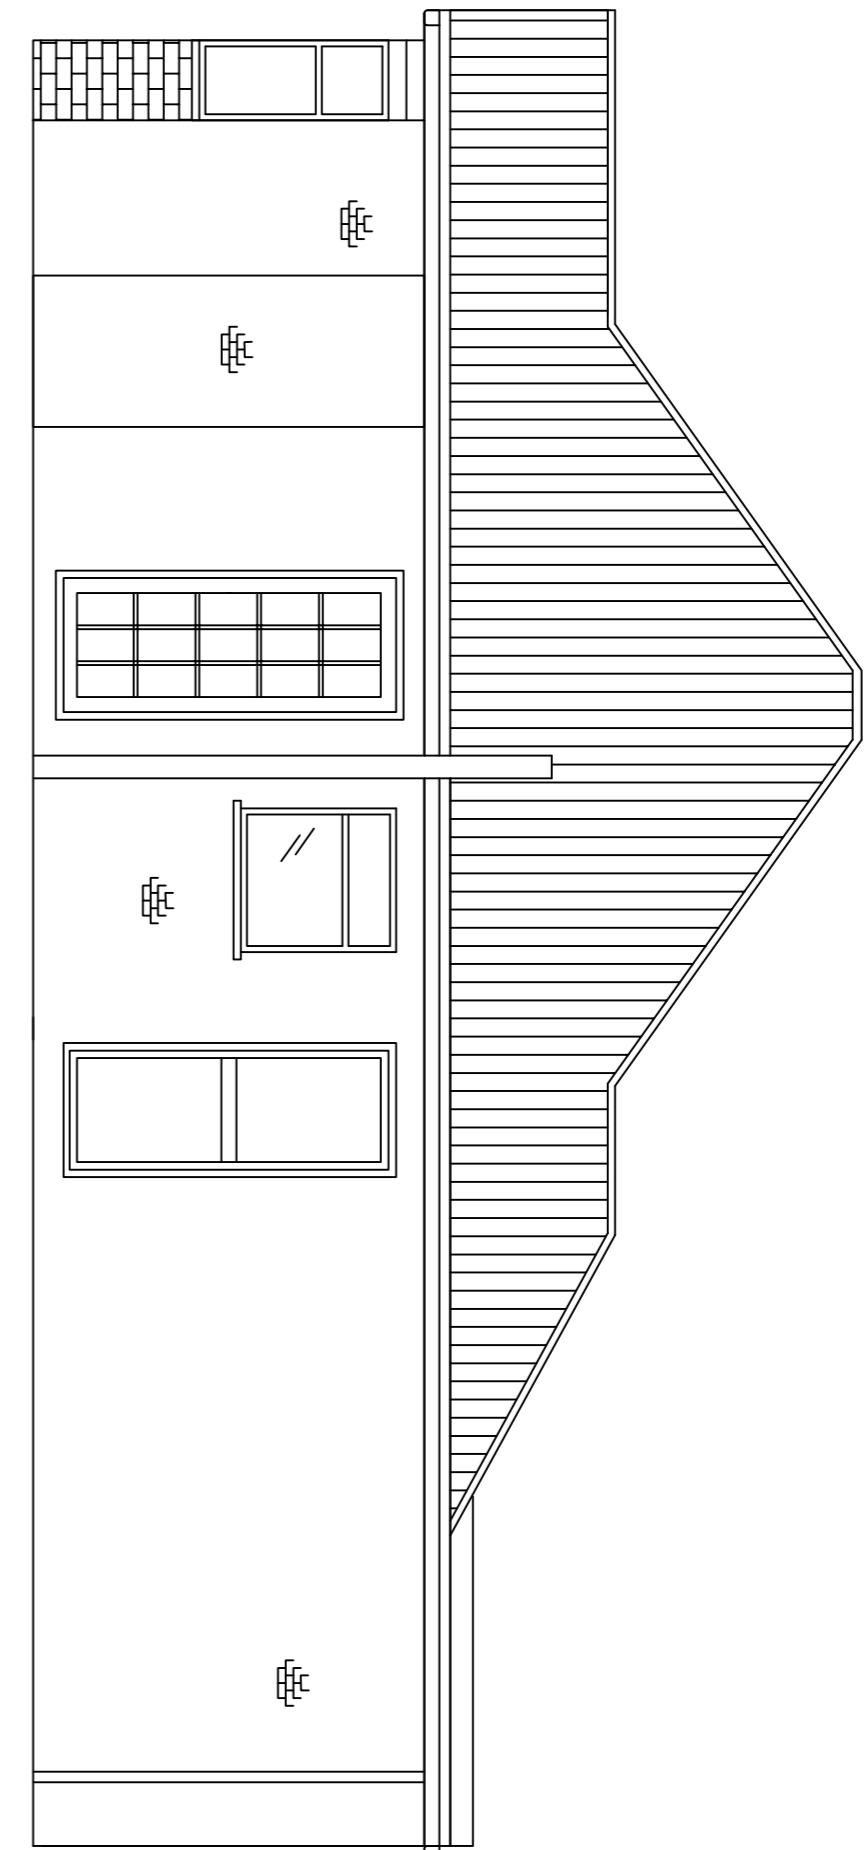

Client:	MR & MRS ALTMARE
	75 FIELD CLOSE
	ICKENHAM
	MIDDLESEX
	UB10 8JQ
Drawing Title:	EXISTING PLANS
SCALE:	1:50 @ A1
Drawn by:	Margaret Leo
Drawing no.:	110
Date:	15.03.2023

Notes:
All dimensions should be checked with a site survey.
Drawings are subject to statutory authority approval and are to be used for the purpose of planning.
Structural calculations and drawings to be supplied by a structural engineer.