


Front Elevation

Rear Elevation


Side Elevation

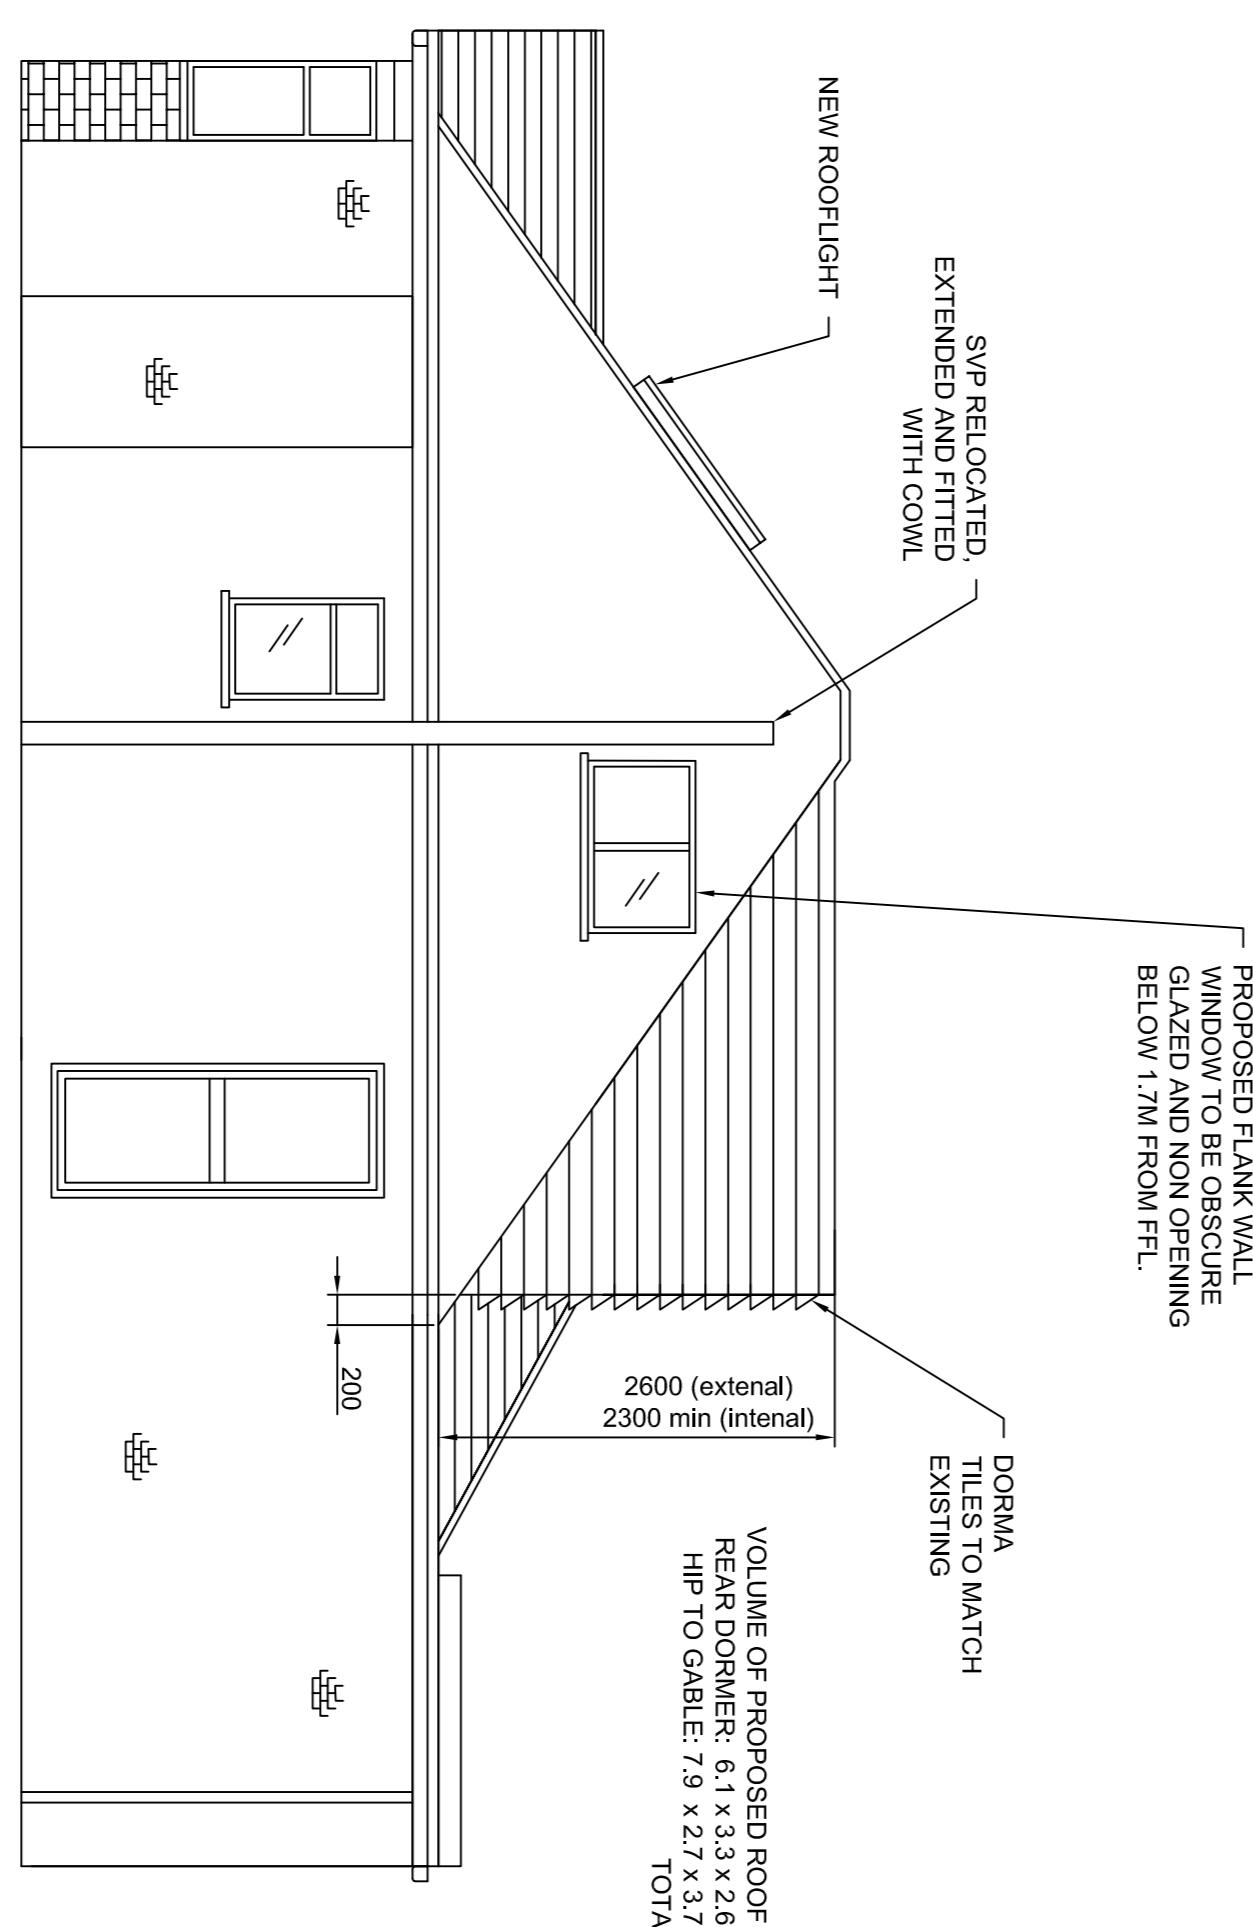

Side Elevation

Notes:  
 Building materials to be in keeping with the existing property.  
 Windows to match existing.  
 New flat roof to be made using fibre-glass technique.  
 New gable wall to be rendered and painted.

All dimensions should be checked with a site survey.  
 Drawings are subject to statutory authority approval and are to be used for the purpose of planning.  
 Structural calculations and drawings to be supplied by a structural engineer.

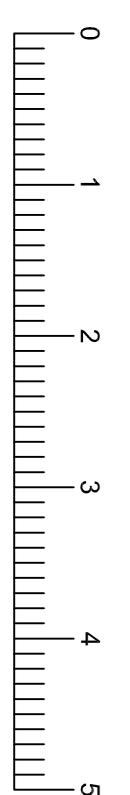

METRES

Client:  
 MR & MRS ALTMARE

75 FIELD CLOSE

ICKENHAM

MIDDLESEX

UB10 8QJ

Drawing Title:  
 PROPOSED ELEVATIONS

SCALE: 1:50 @ A1  
 Drawn by: Margaret Leo  
 Drawing no: 112  
 Date: 15.03.2023