


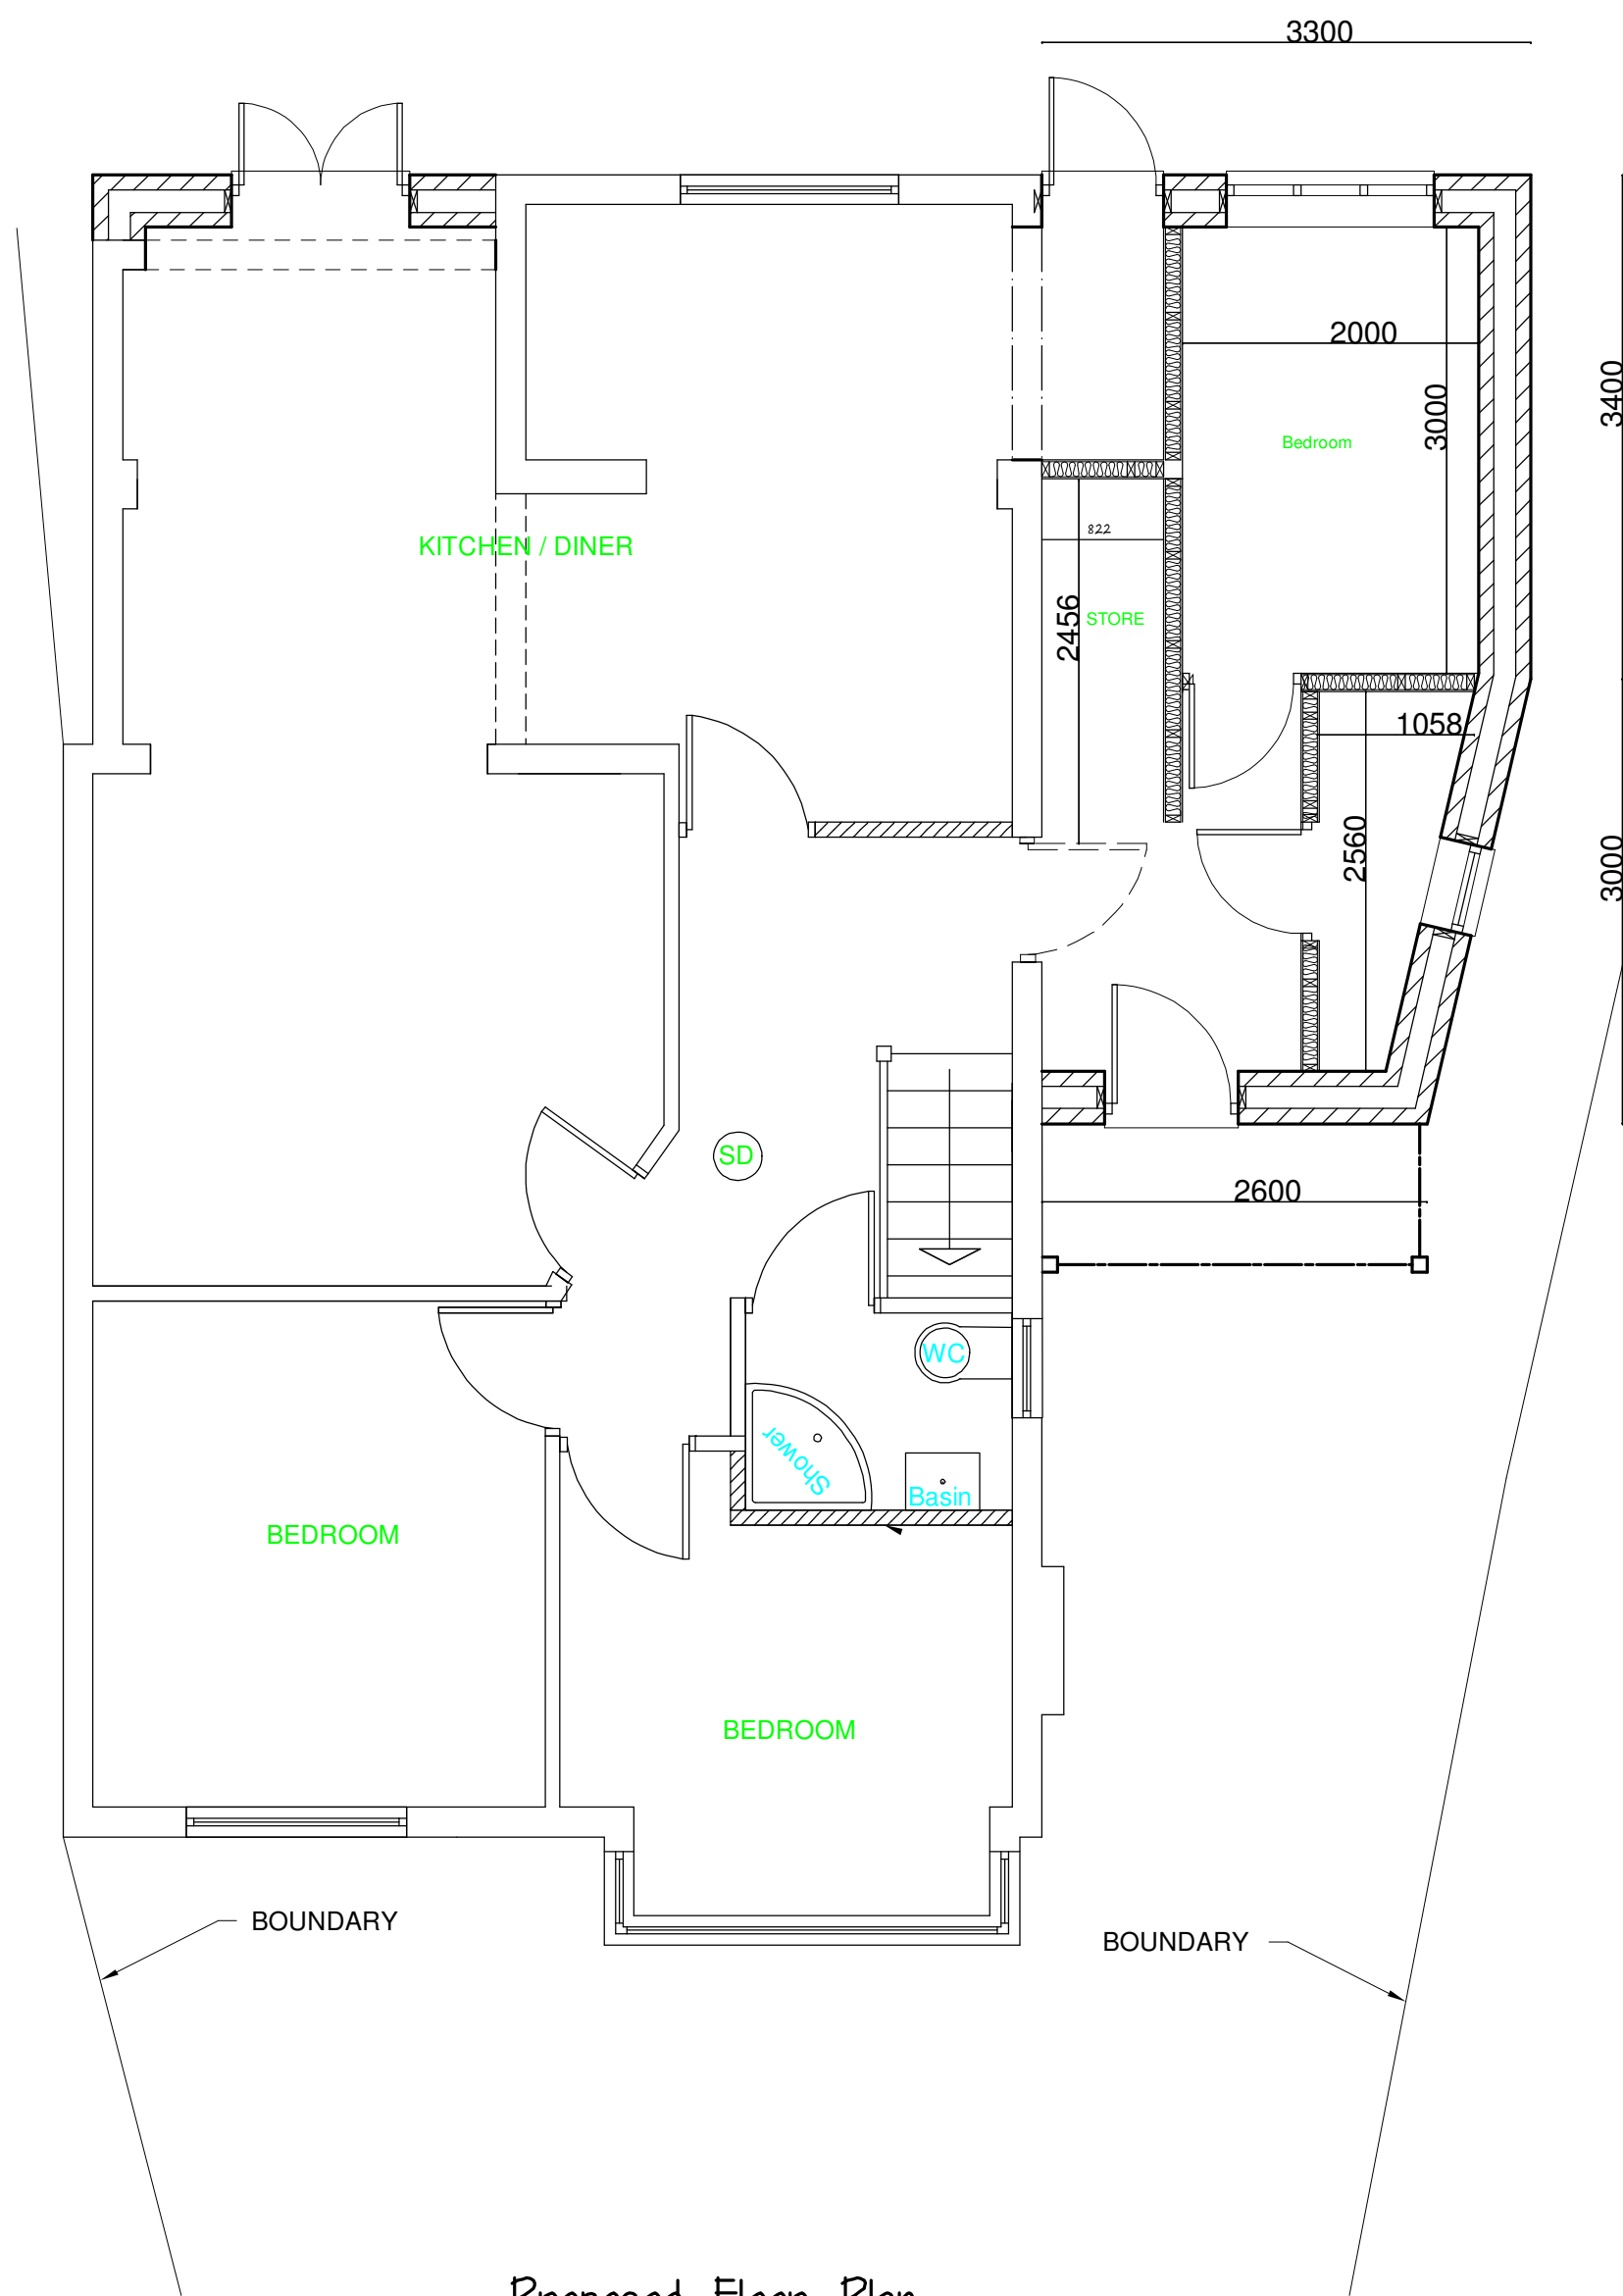

Proposed Floor Plan


New brickwork to match existing




Proposed Front Elevation



Proposed Side Elevation

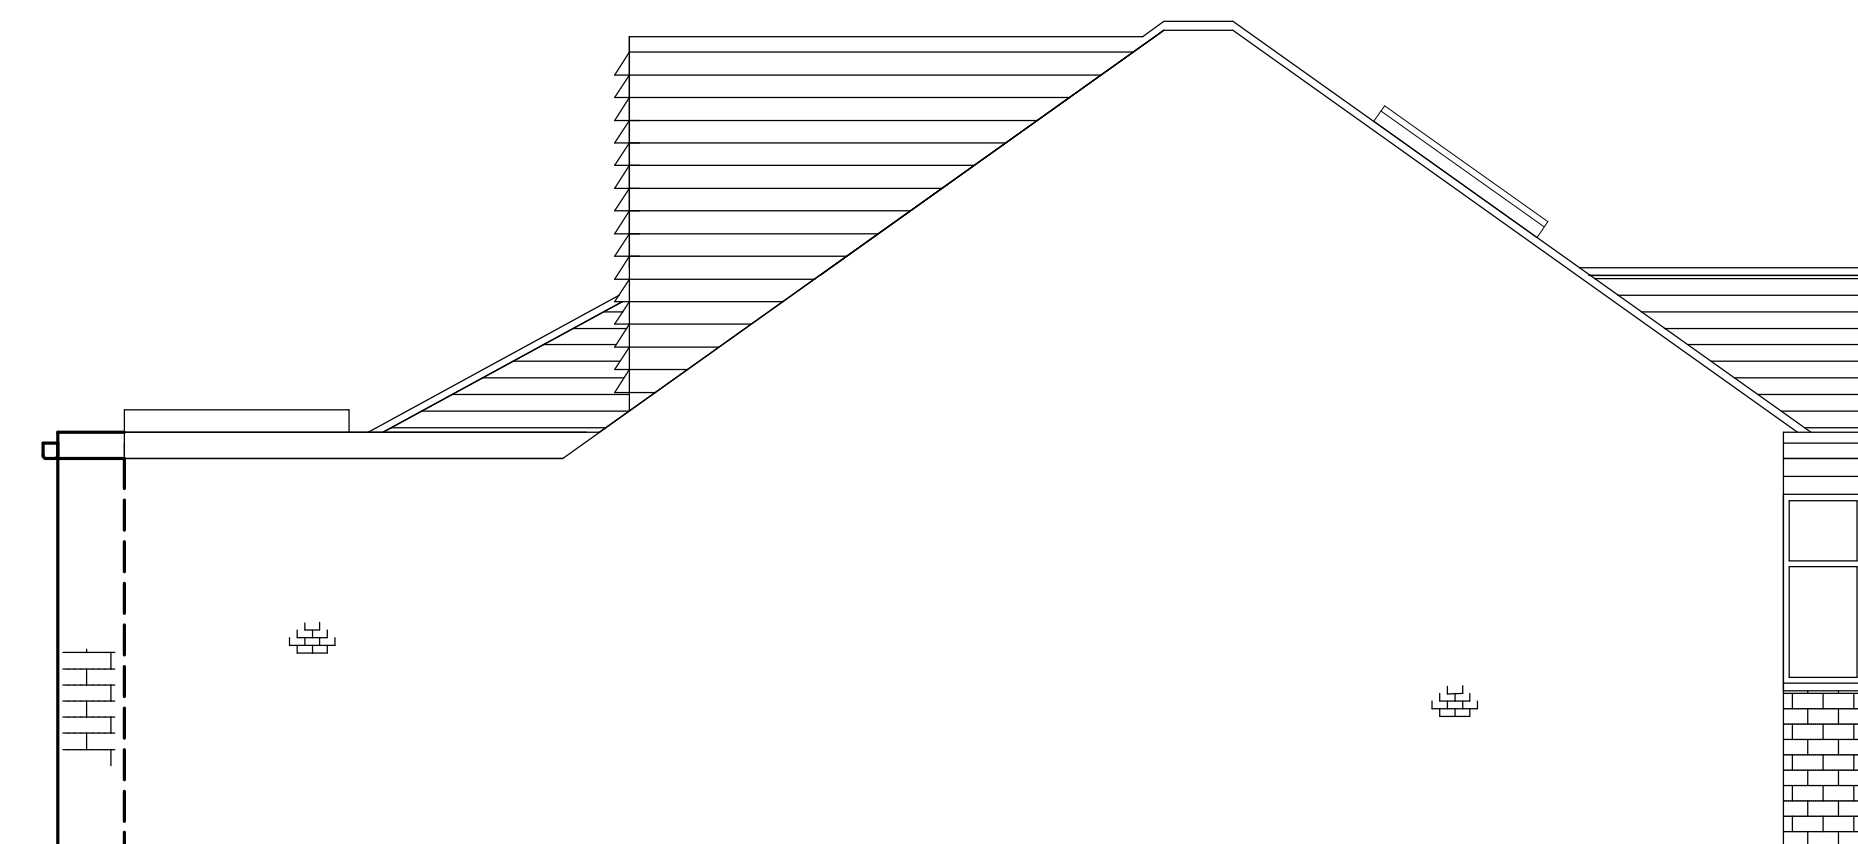

Proposed Side Elevation

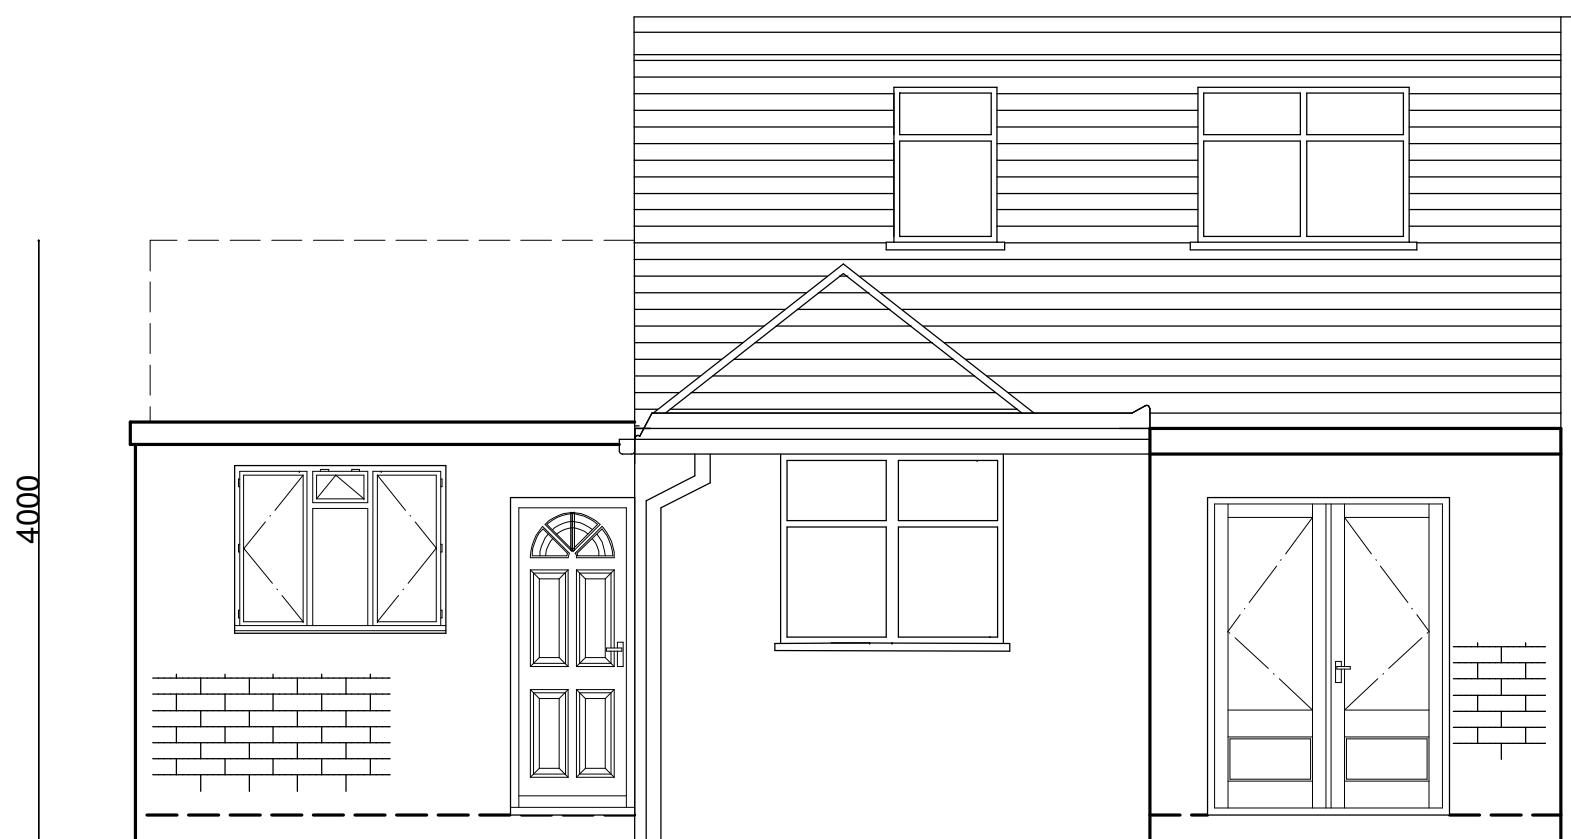

Proposed Revised Elevation

NOTES:
All dimensions must be checked on site
and not scaled from this drawing.

Date	Revisions

PLANNING

RICS PW cabe

AOD
design
Architectural & Building Design

41 Swan Road
West Drayton
Middx
UB7 7JZ
t. 07956 391348
e. aodesign@btinternet.com

Client
Mr & Mrs Altomare

Job Title
75 Field Cl
Ickenham,
Uxbridge
UB10 8JQ

Drawing Title
Proposed Floor Plans

Scale
1:50 @ A1

Date
Mar 24
Drawn by
AOD

Drg No.
75FIEL/01A

