

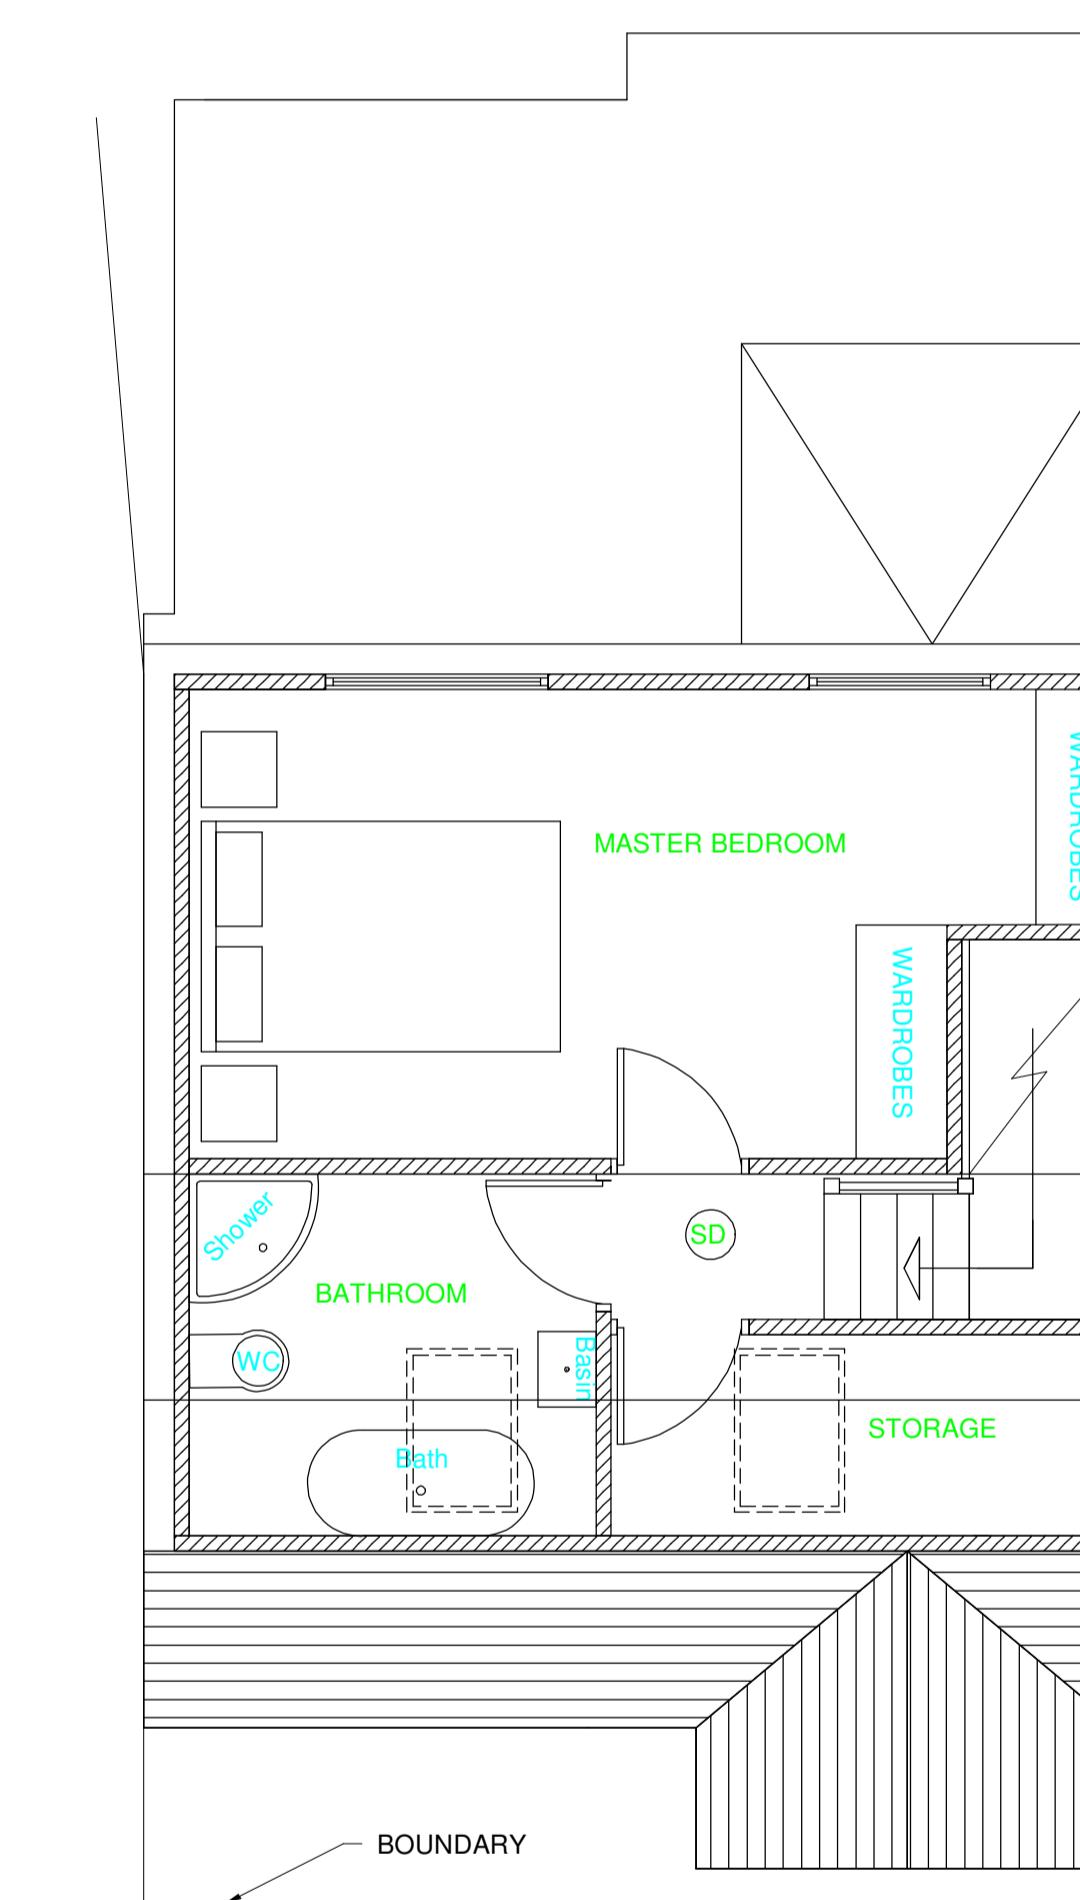


Existing Ground

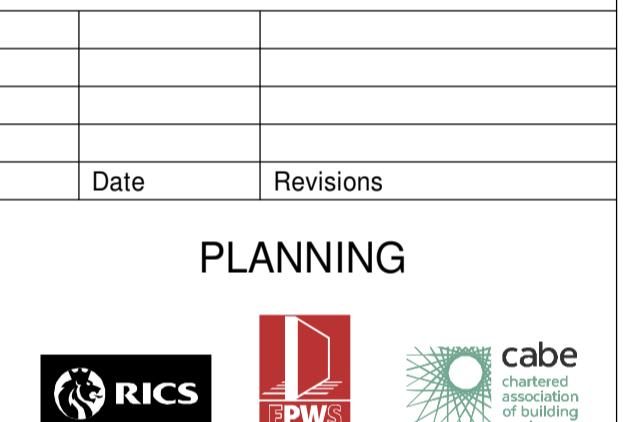

Existing First

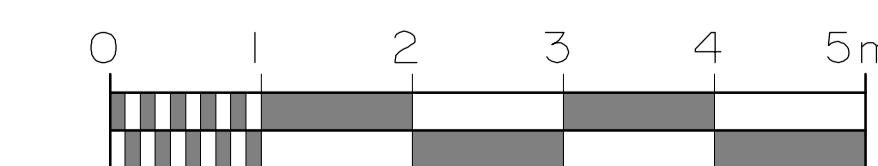

Architectural & Building Design  
41 Swan Road  
West Drayton  
Middlesex  
UB7 7JZ  
t. 07956 391348  
e. aodesign@btinternet.com

Client  
Mr & Mrs Altomare

Job Title  
75 Field Cl  
Ickenham,  
Uxbridge  
UB10 8JQ

Drawing Title  
Existing Floor Plans

Scale  
1:50 & A1  
Date  
Mar 24 Drawn by  
AOD  
Drg No.  
75FIEL/02