




Existing Workshop Plan

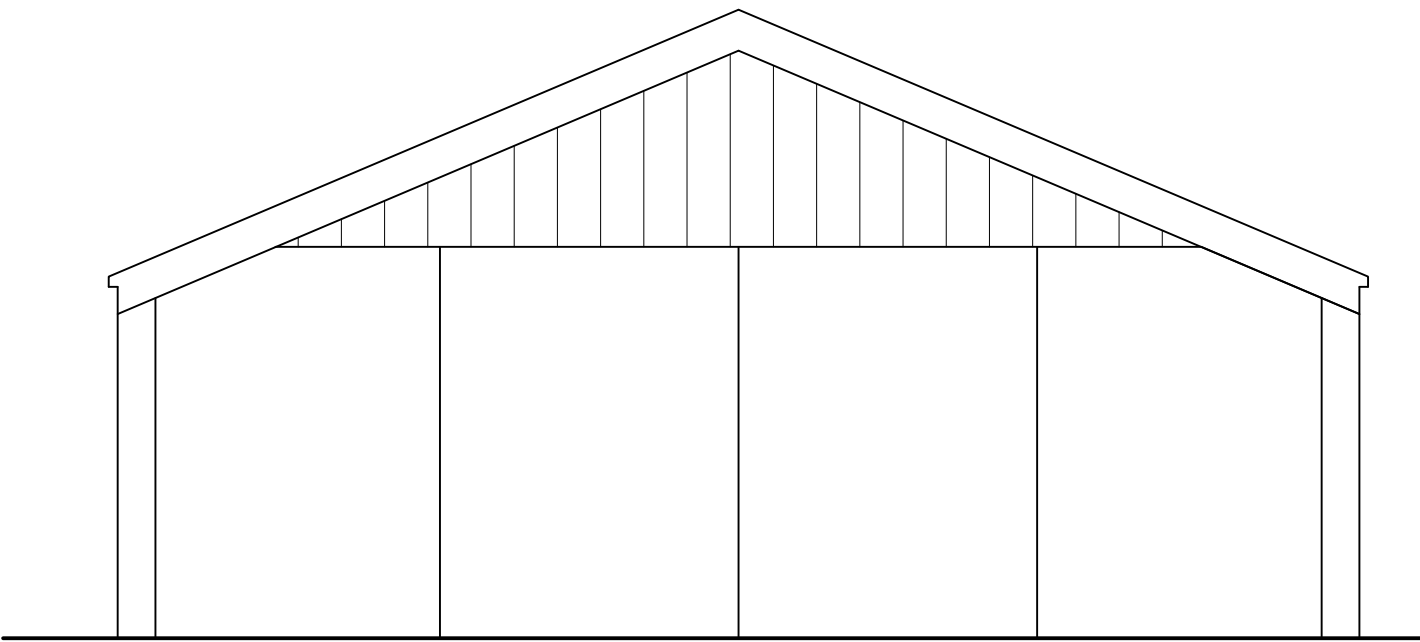



Existing Side Elevation

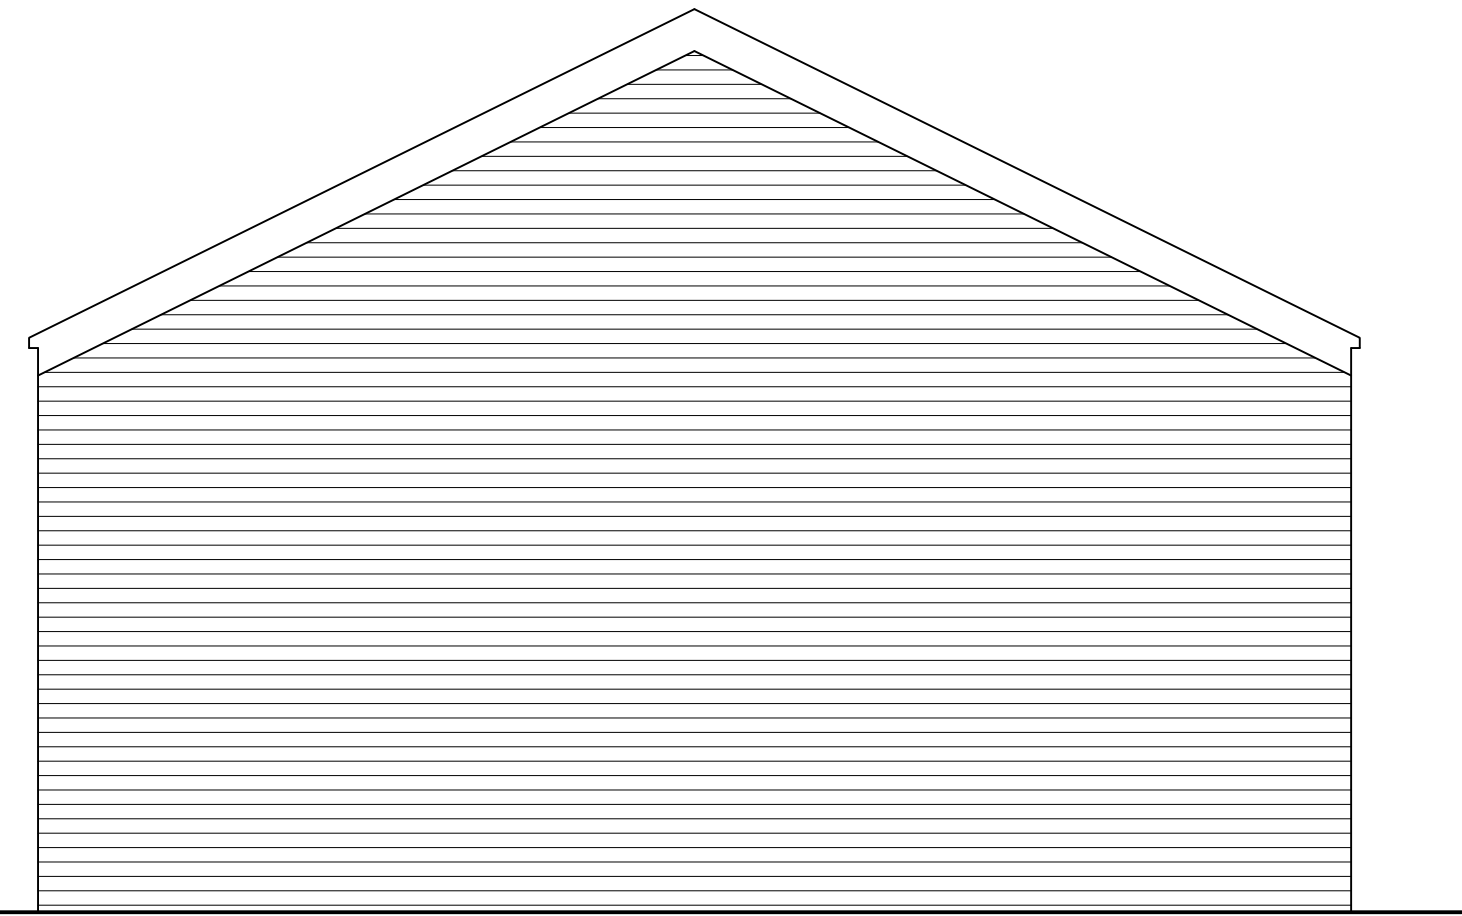


Existing Side Elevation

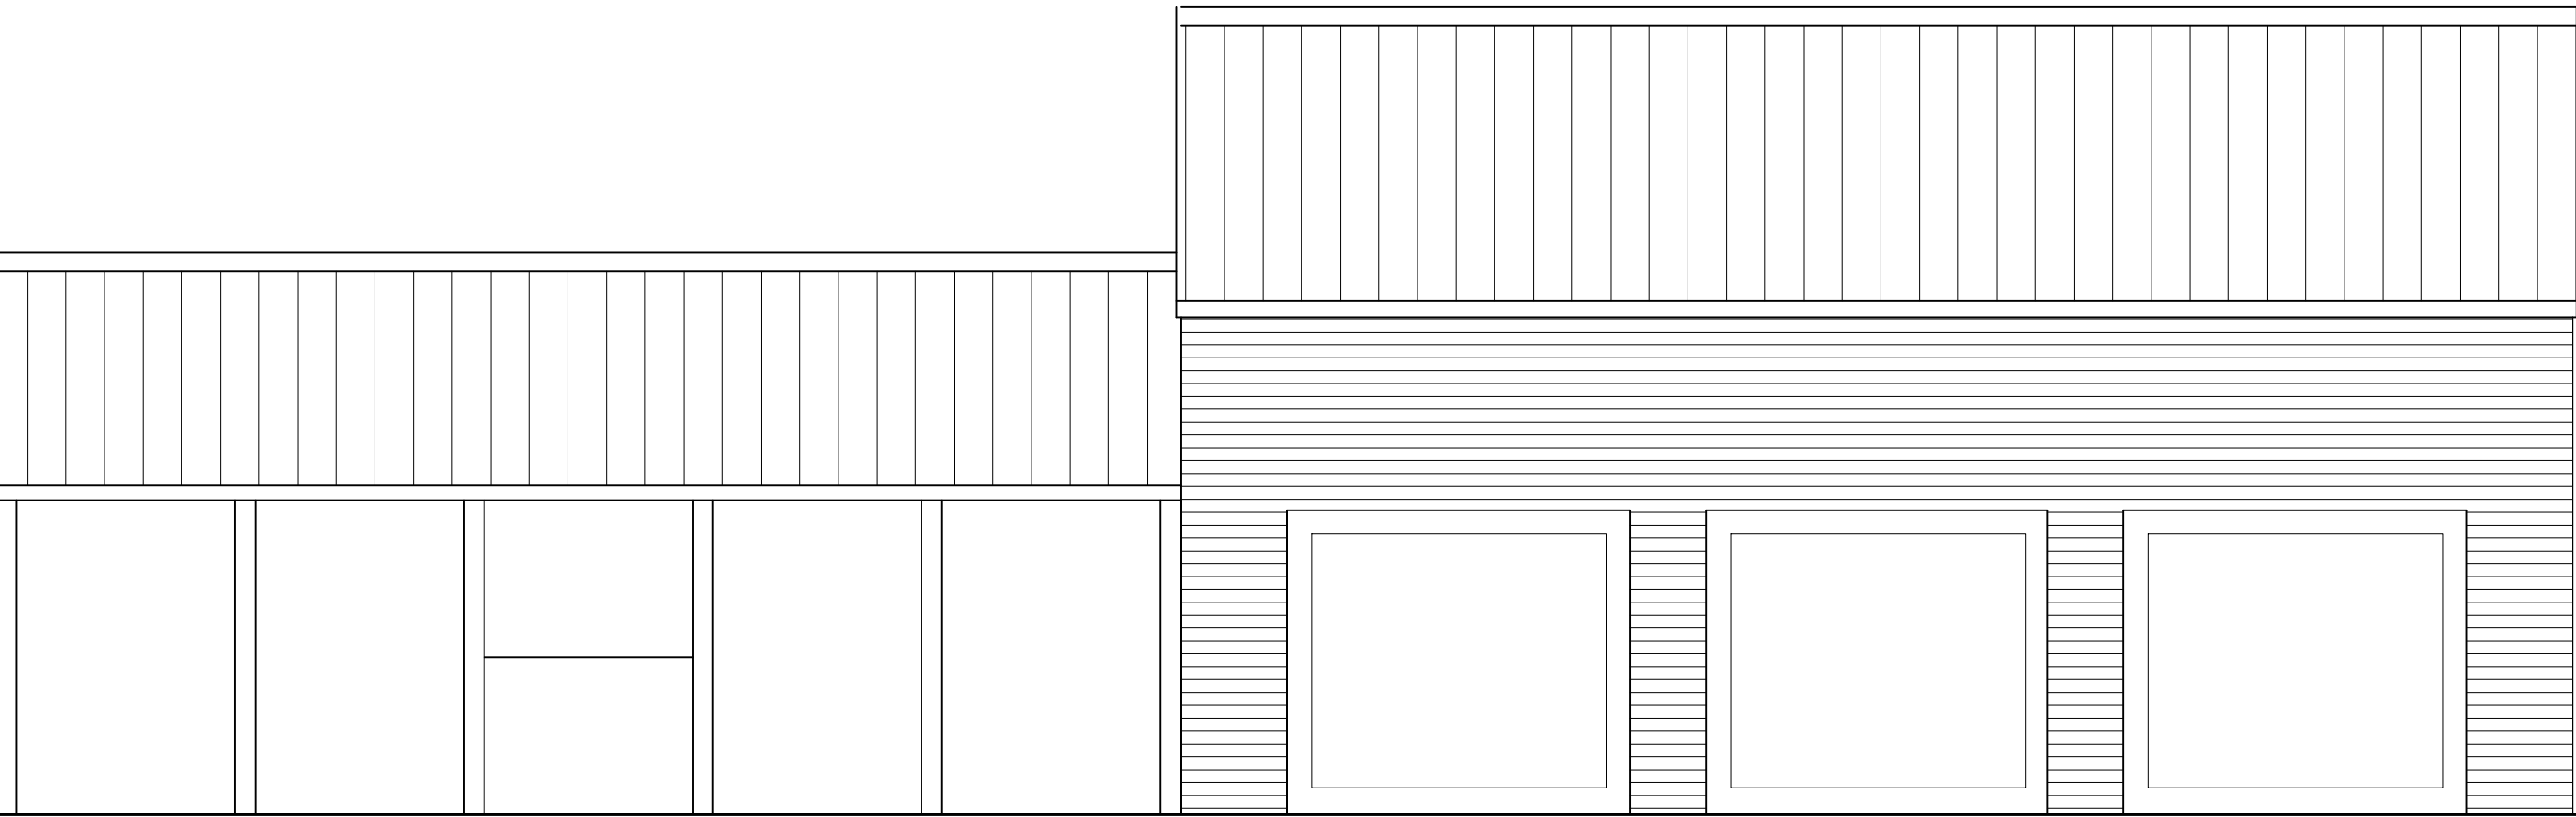


Existing Workshop Front Elevation

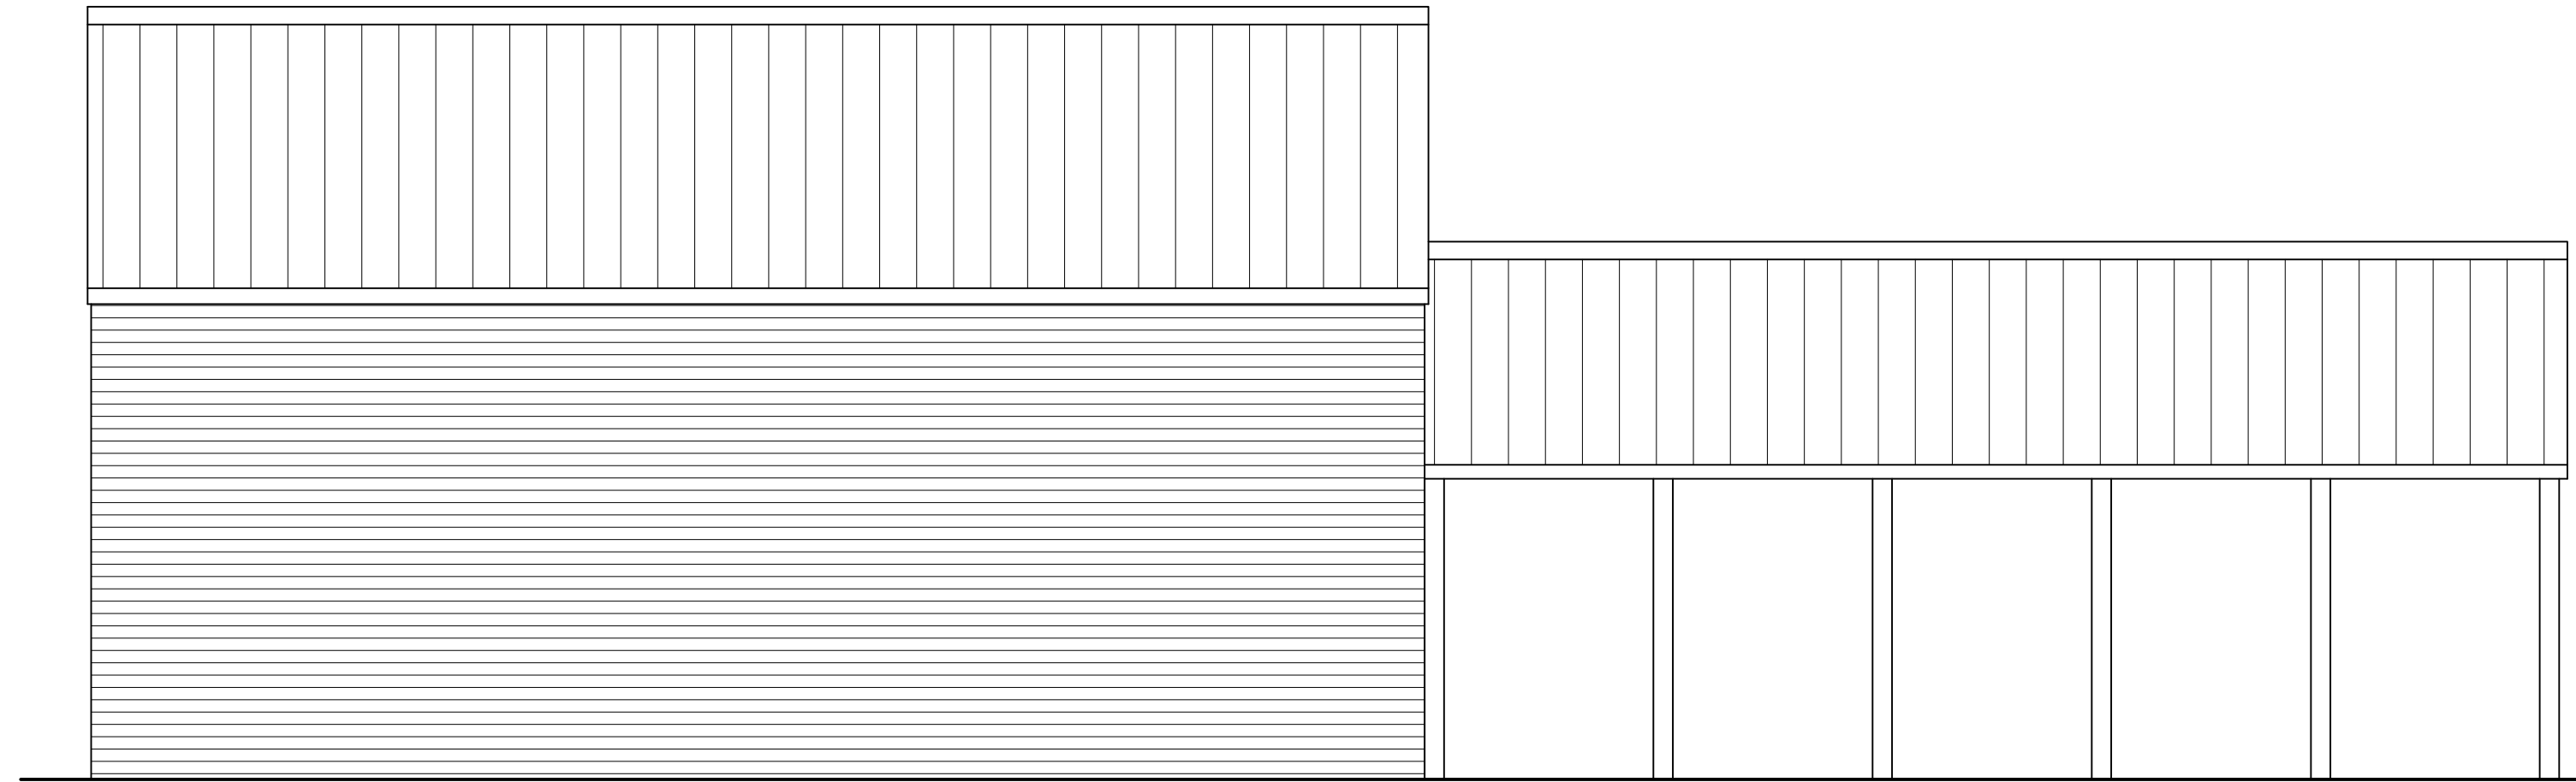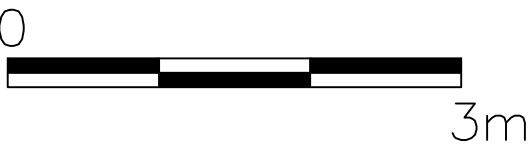


Existing Rear Elevation

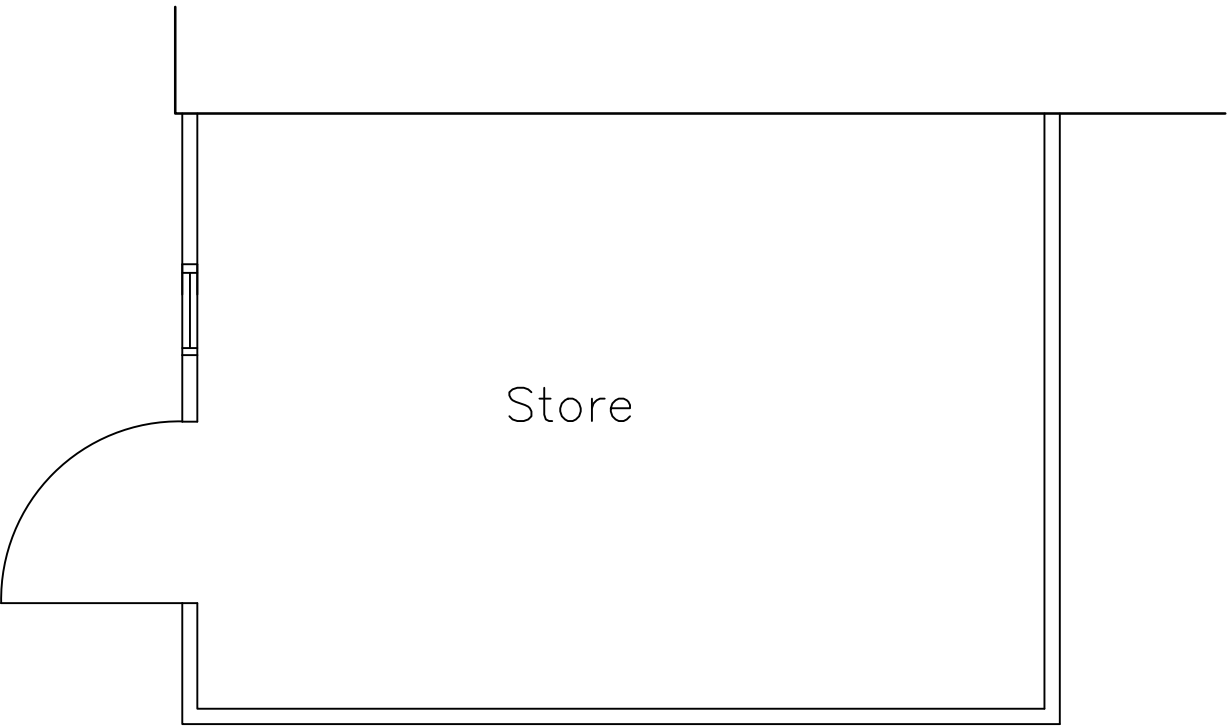


Existing Store plan

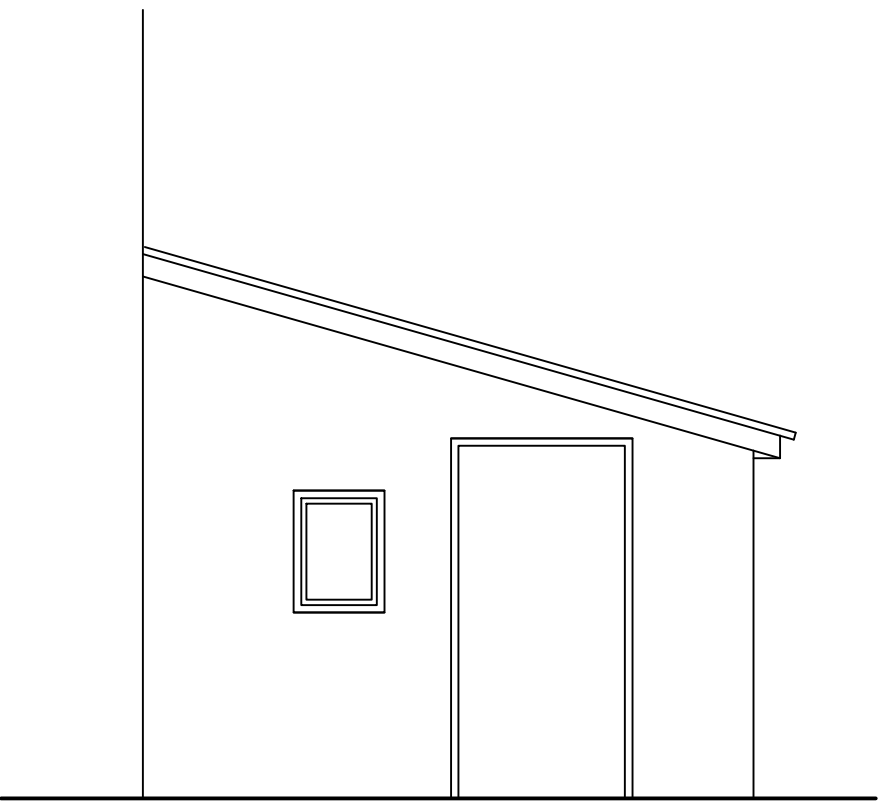

Existing store front elevation

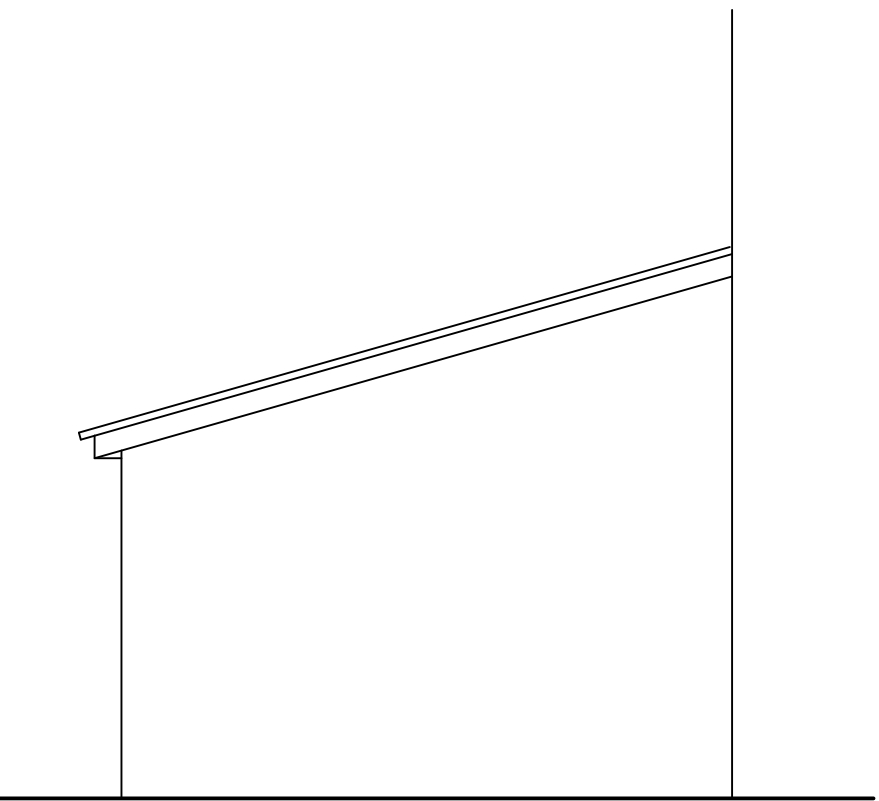

Existing store rear elevation

 

Existing store side elevation

Client  
**Jim Murphy**

Chandos House  
Back Street  
Wendover  
Bucks HP22 6EB  
tel:01296 625995  
fax:01296 622617  
e-mail:  
info@hfparchitects.co.uk

Job Title  
**32 Halwell Rd, Northwood. HA6 1DW.**

Drawing Title  
**Exsiting Workshop & Store Plans**

Date  
**Oct 2022**

Scale  
**100**

Job no

Drawing No  
**PD05**

Rev.  
**A**