




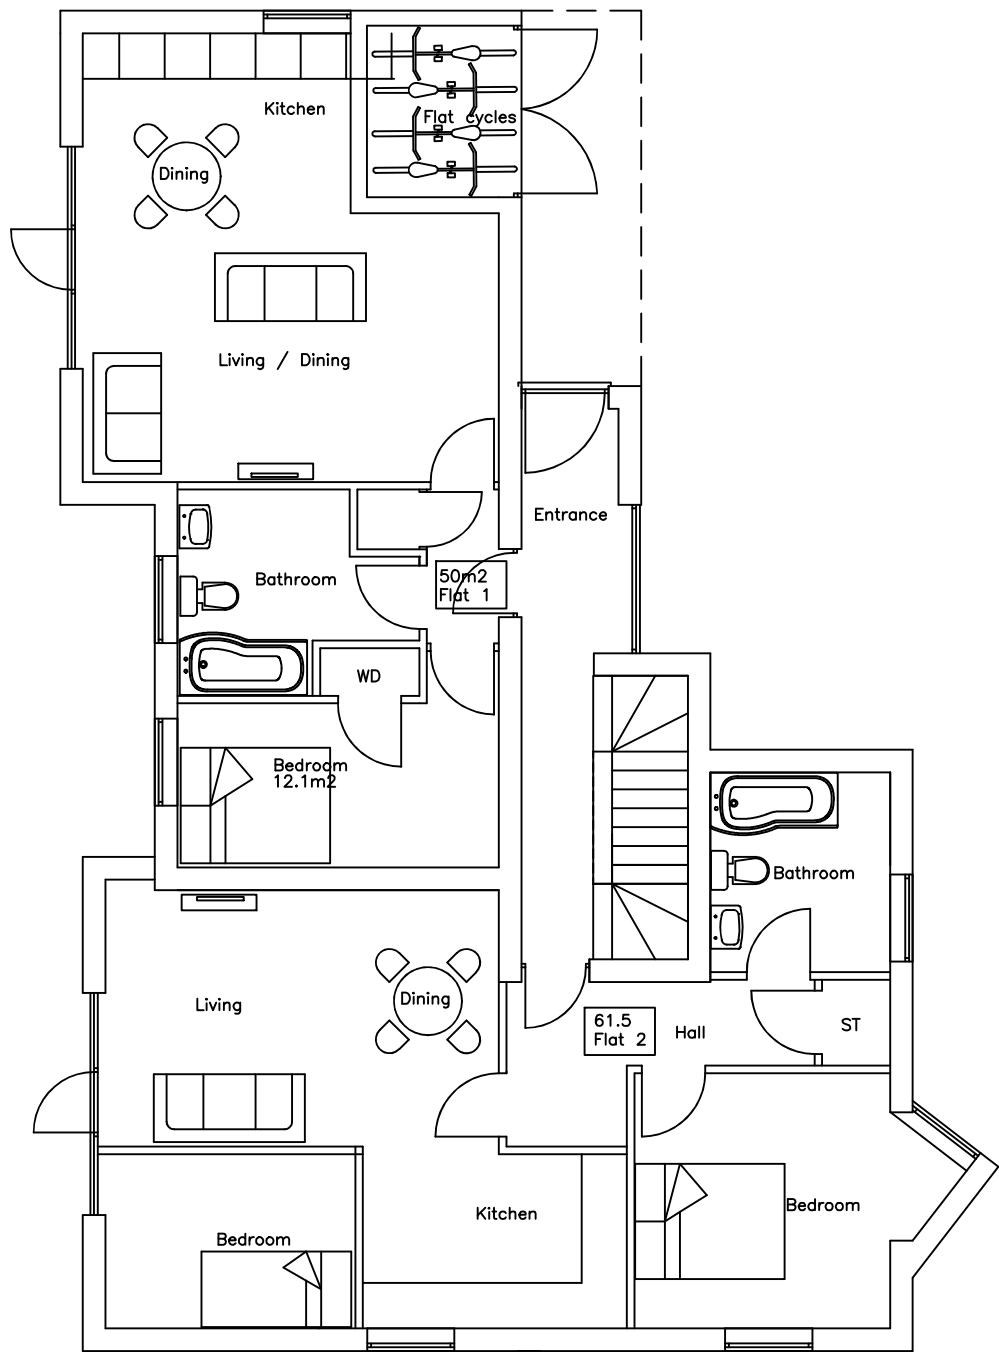


Ground Floor
Plan
0 3m

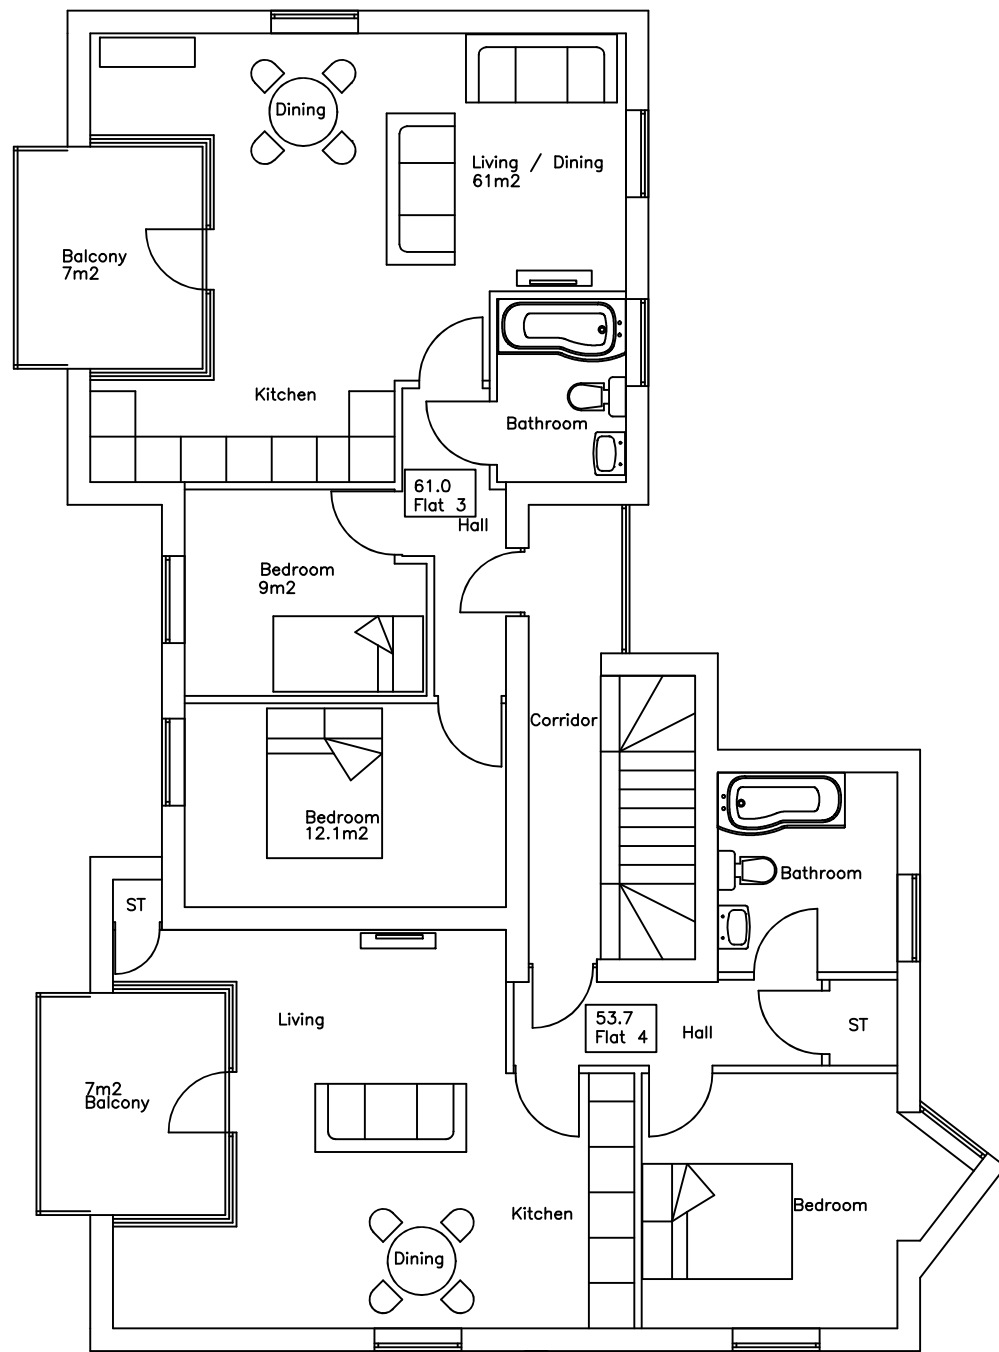

First Floor
Plan

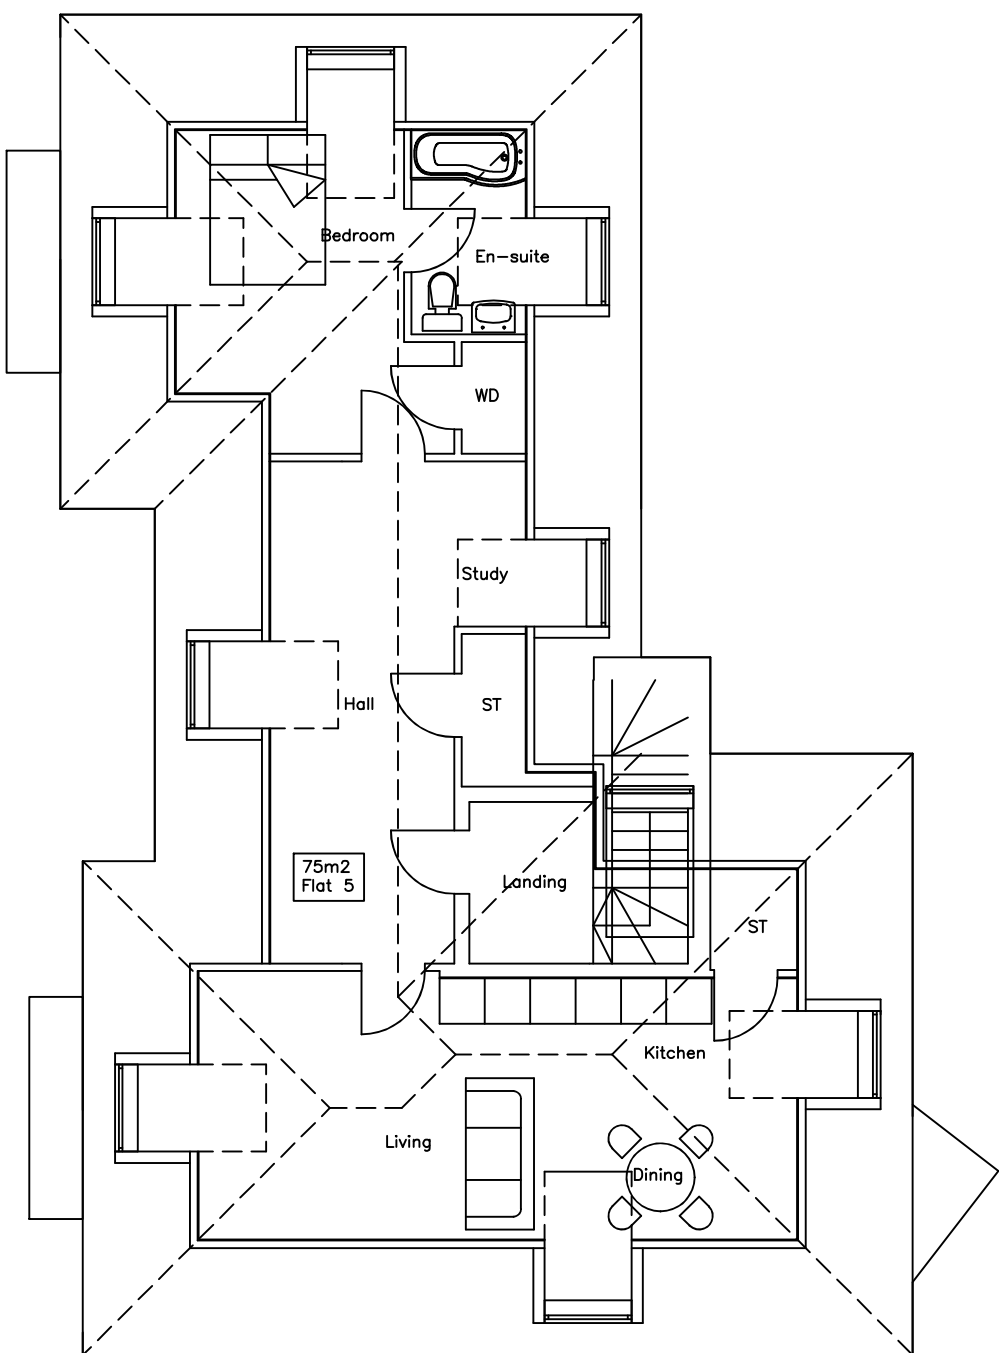

Second Floor
Plan

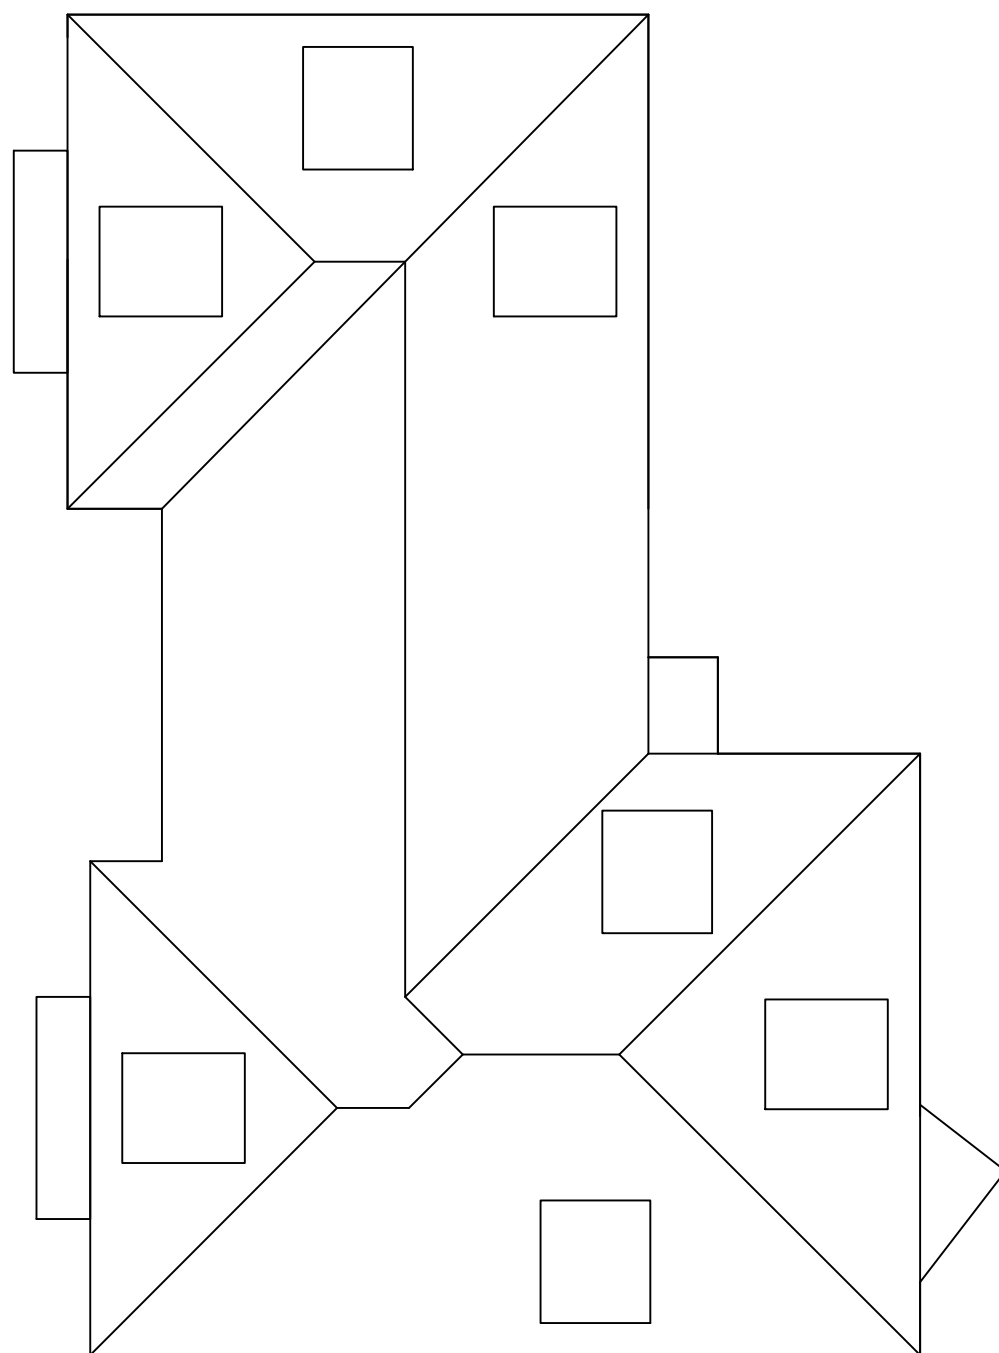

Roof Plan



Proposed Front
Elevation
0 3m




Proposed Side
Elevation



Proposed Rear
Elevation



Proposed Side
Elevation

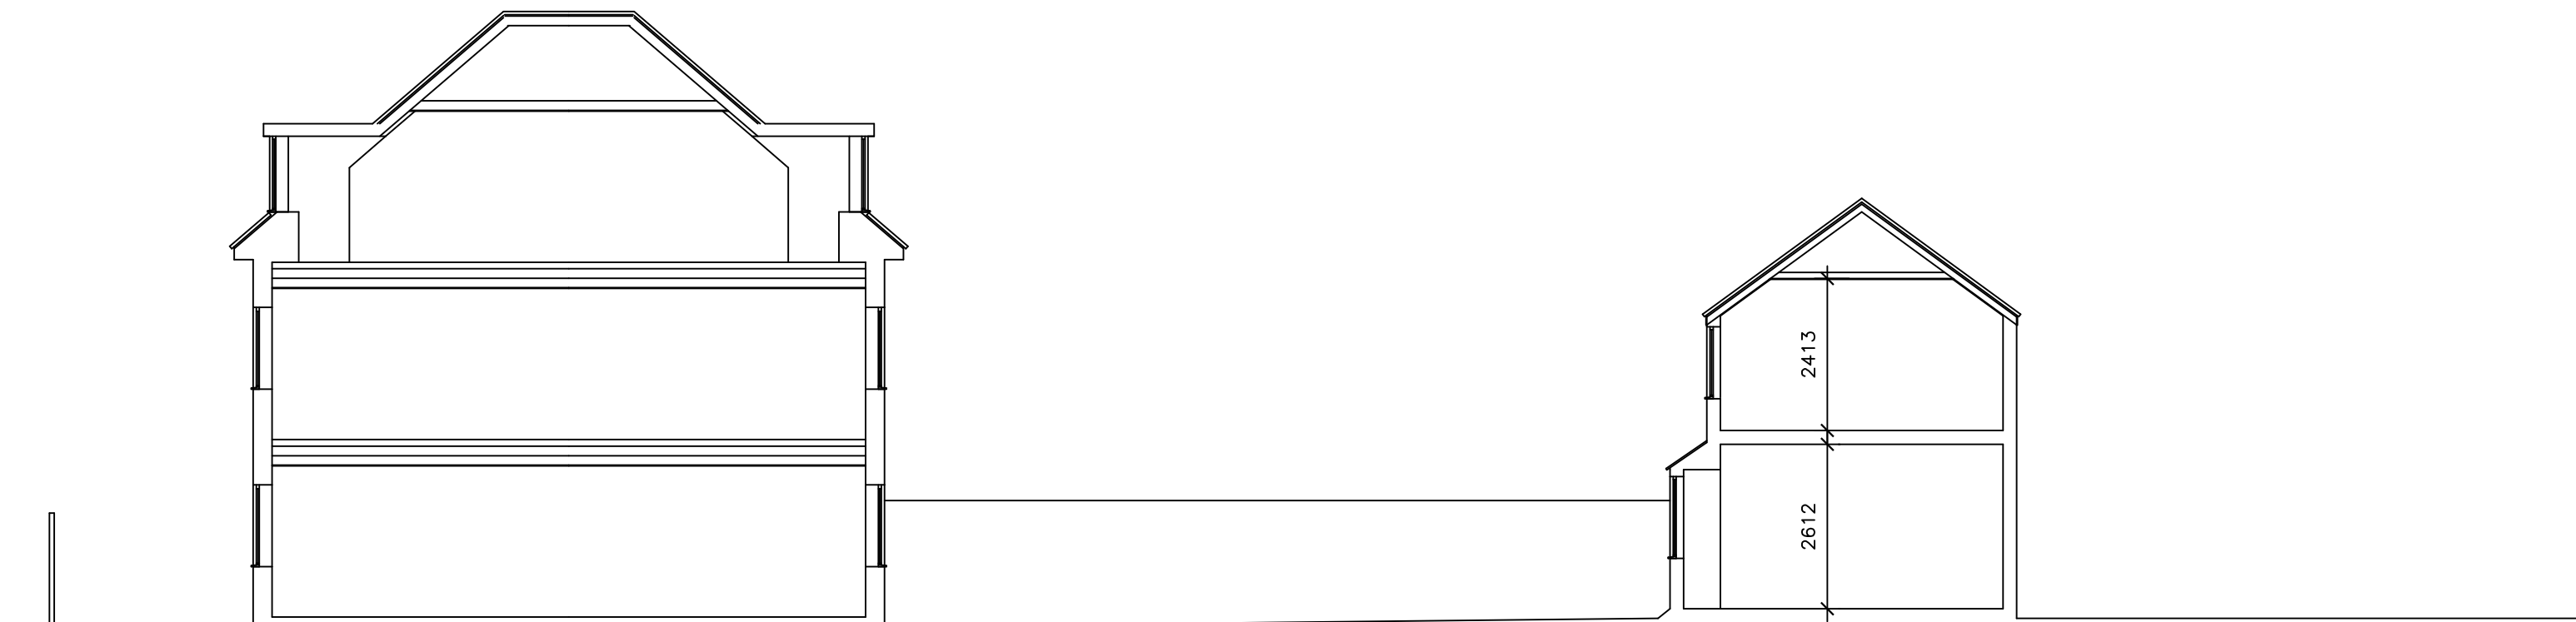

Site Context Section



Client
Jim Murphy

Chandos House
Back Street
Wendover
Bucks HP22 6EB
tel: 01296 625995
fax: 01296 622817
e-mail: info@hfparchitects.co.uk

Job Title
32 Halwell Rd, Northwood. HA6 1DW.

Drawing Title
Proposed Flat Plans

Date
Oct 2022

Scale
100

Job no

Drawing No
PD202

Rev.
G