






Proposed Front Elevation

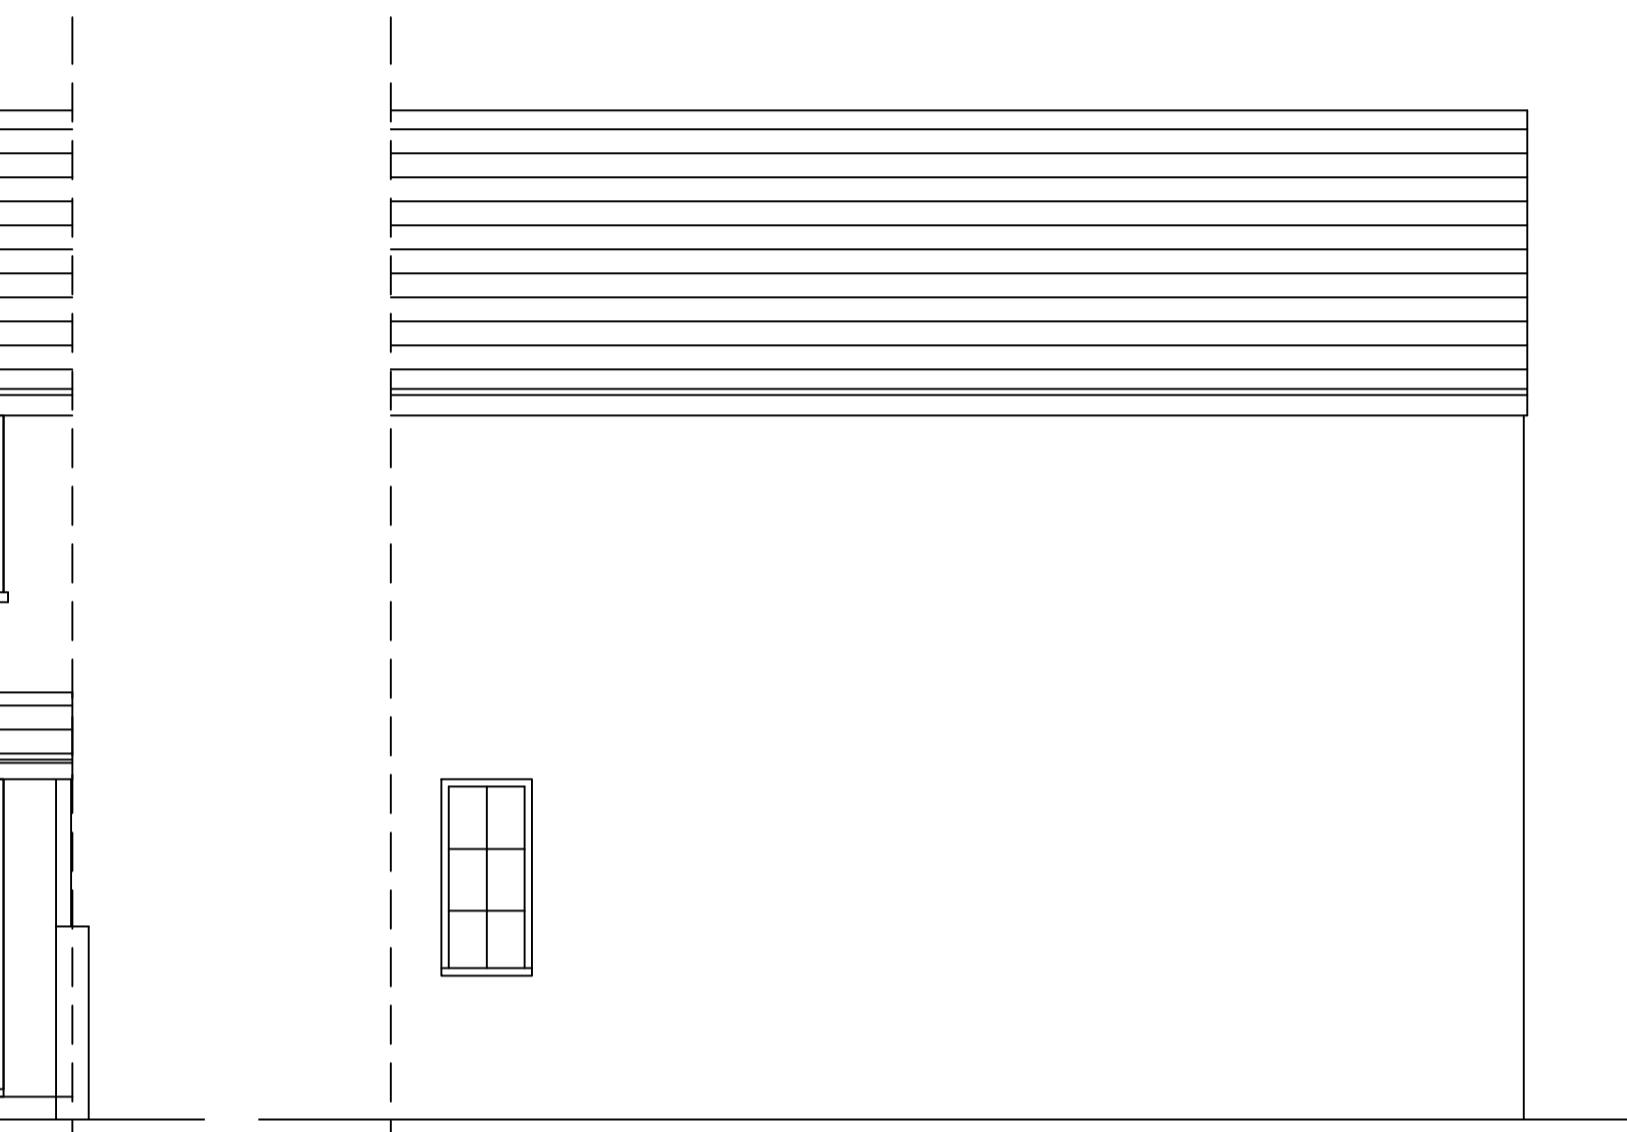


Proposed Rear Elevation

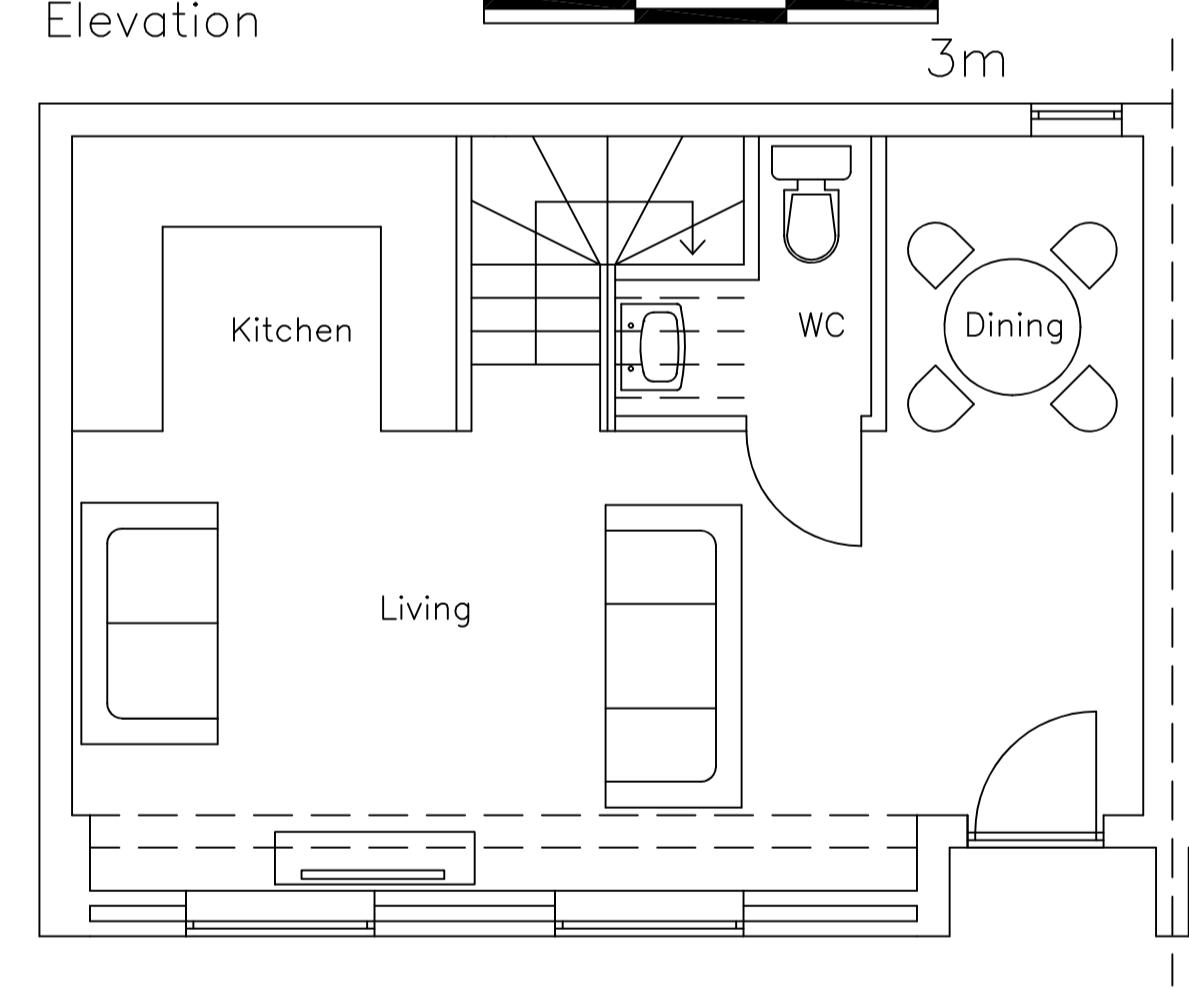

Proposed
Ground Floor
Plan (34.5m²)

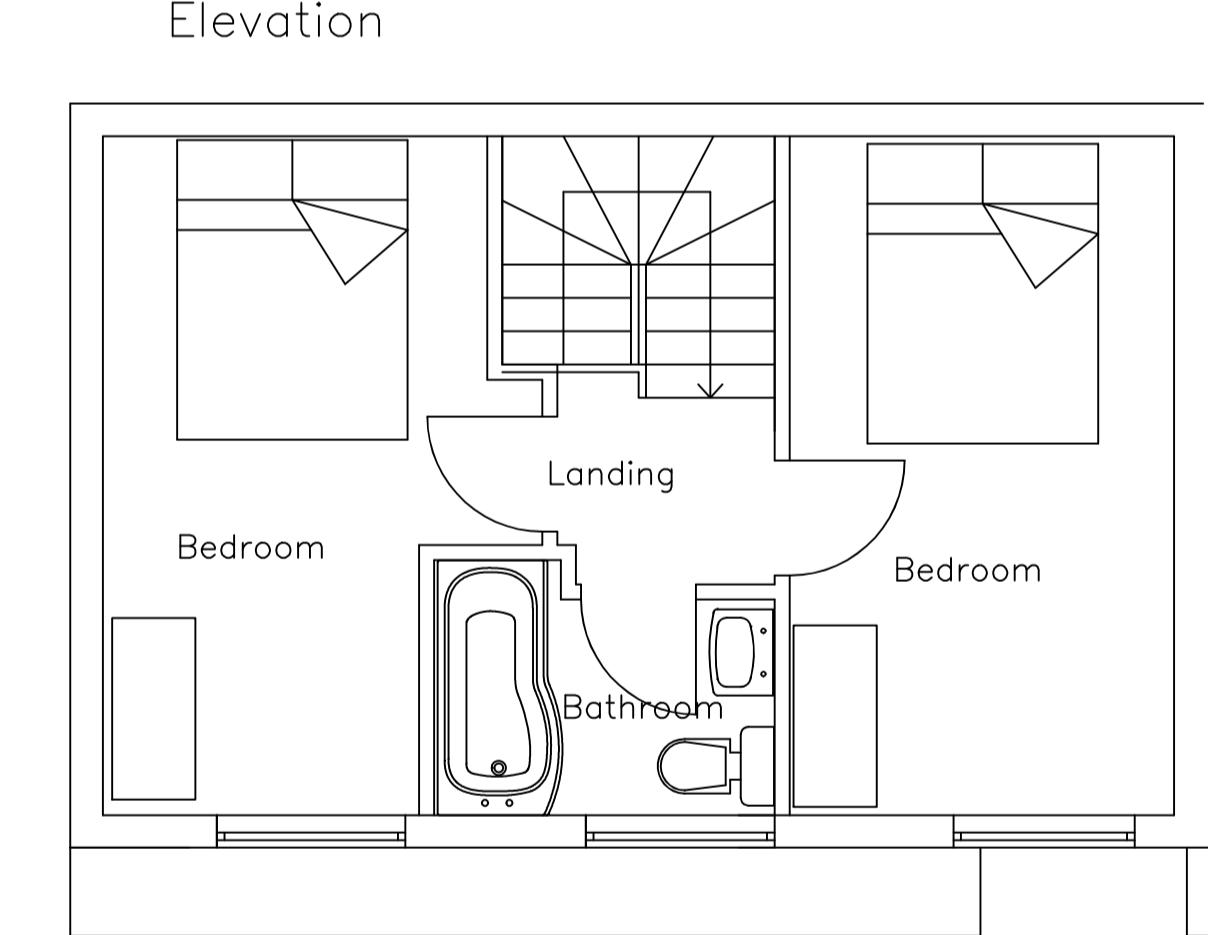

Proposed First
Floor Plan
(31.8m²)

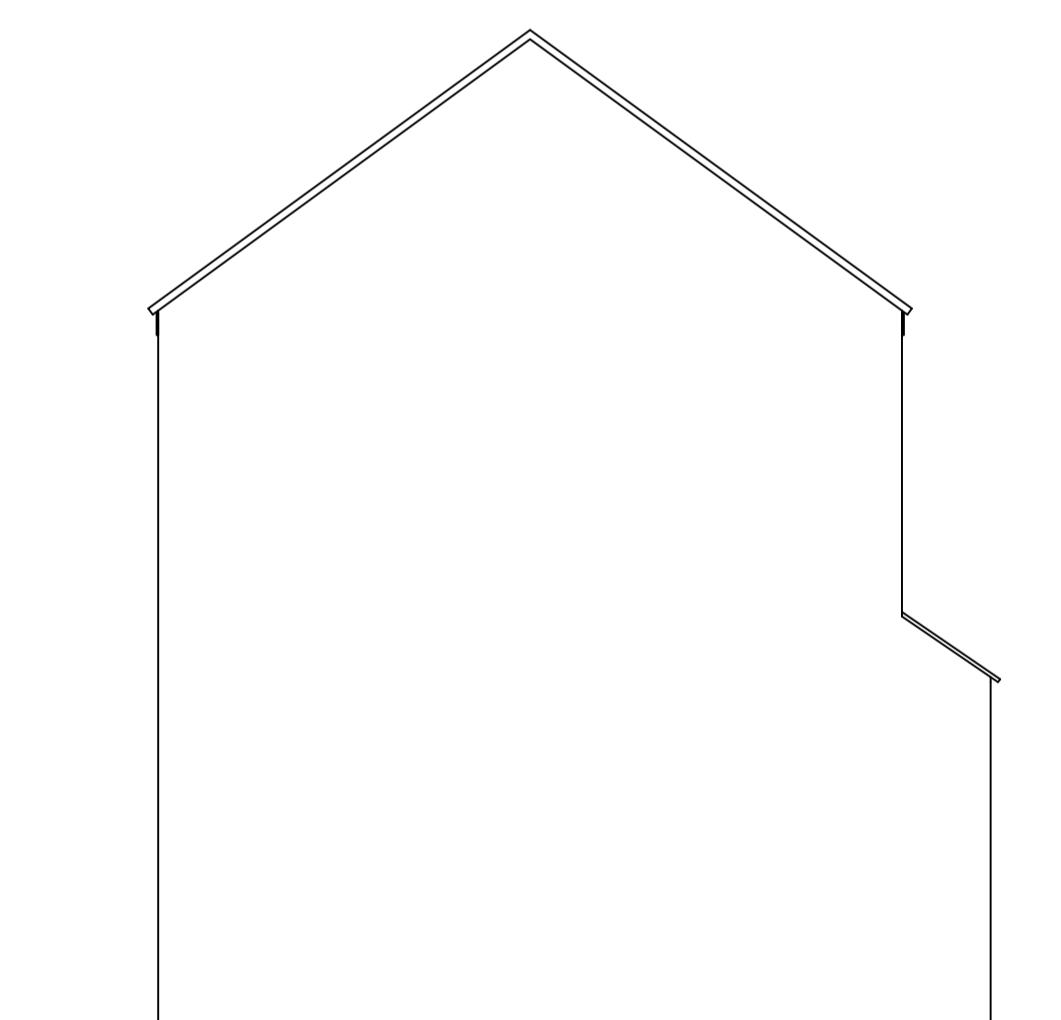

Proposed Side
Elevation

		Client	Jim Murphy
		Job Title	32 Halwell Rd, Northwood, HA6 1DW.
		Date	Oct 2022 100
		Scale	
		Job no	
		Drawing Title	Proposed Dwelling Plans
		Drawing No	PD04
		Rev	B
<small>Chandos House Buck Street Wendover Bucks HP22 6EB tel:01296 625995 fax:01296 622817 e-mail: info@hfparchitects.co.uk</small>			