




ELEVATION A

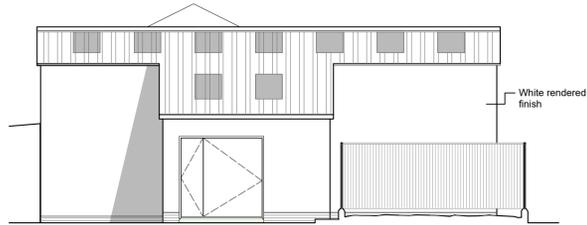


ELEVATION B

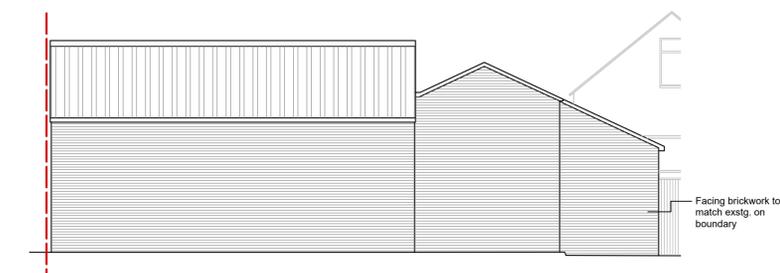


ELEVATION C

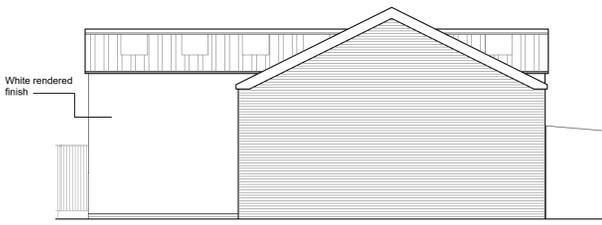

ELEVATION D

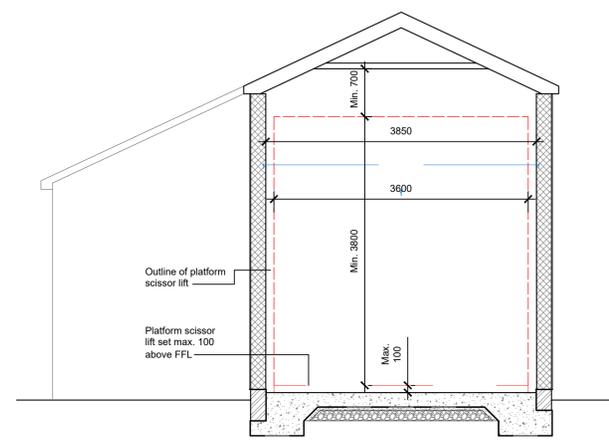

SECTION A-A

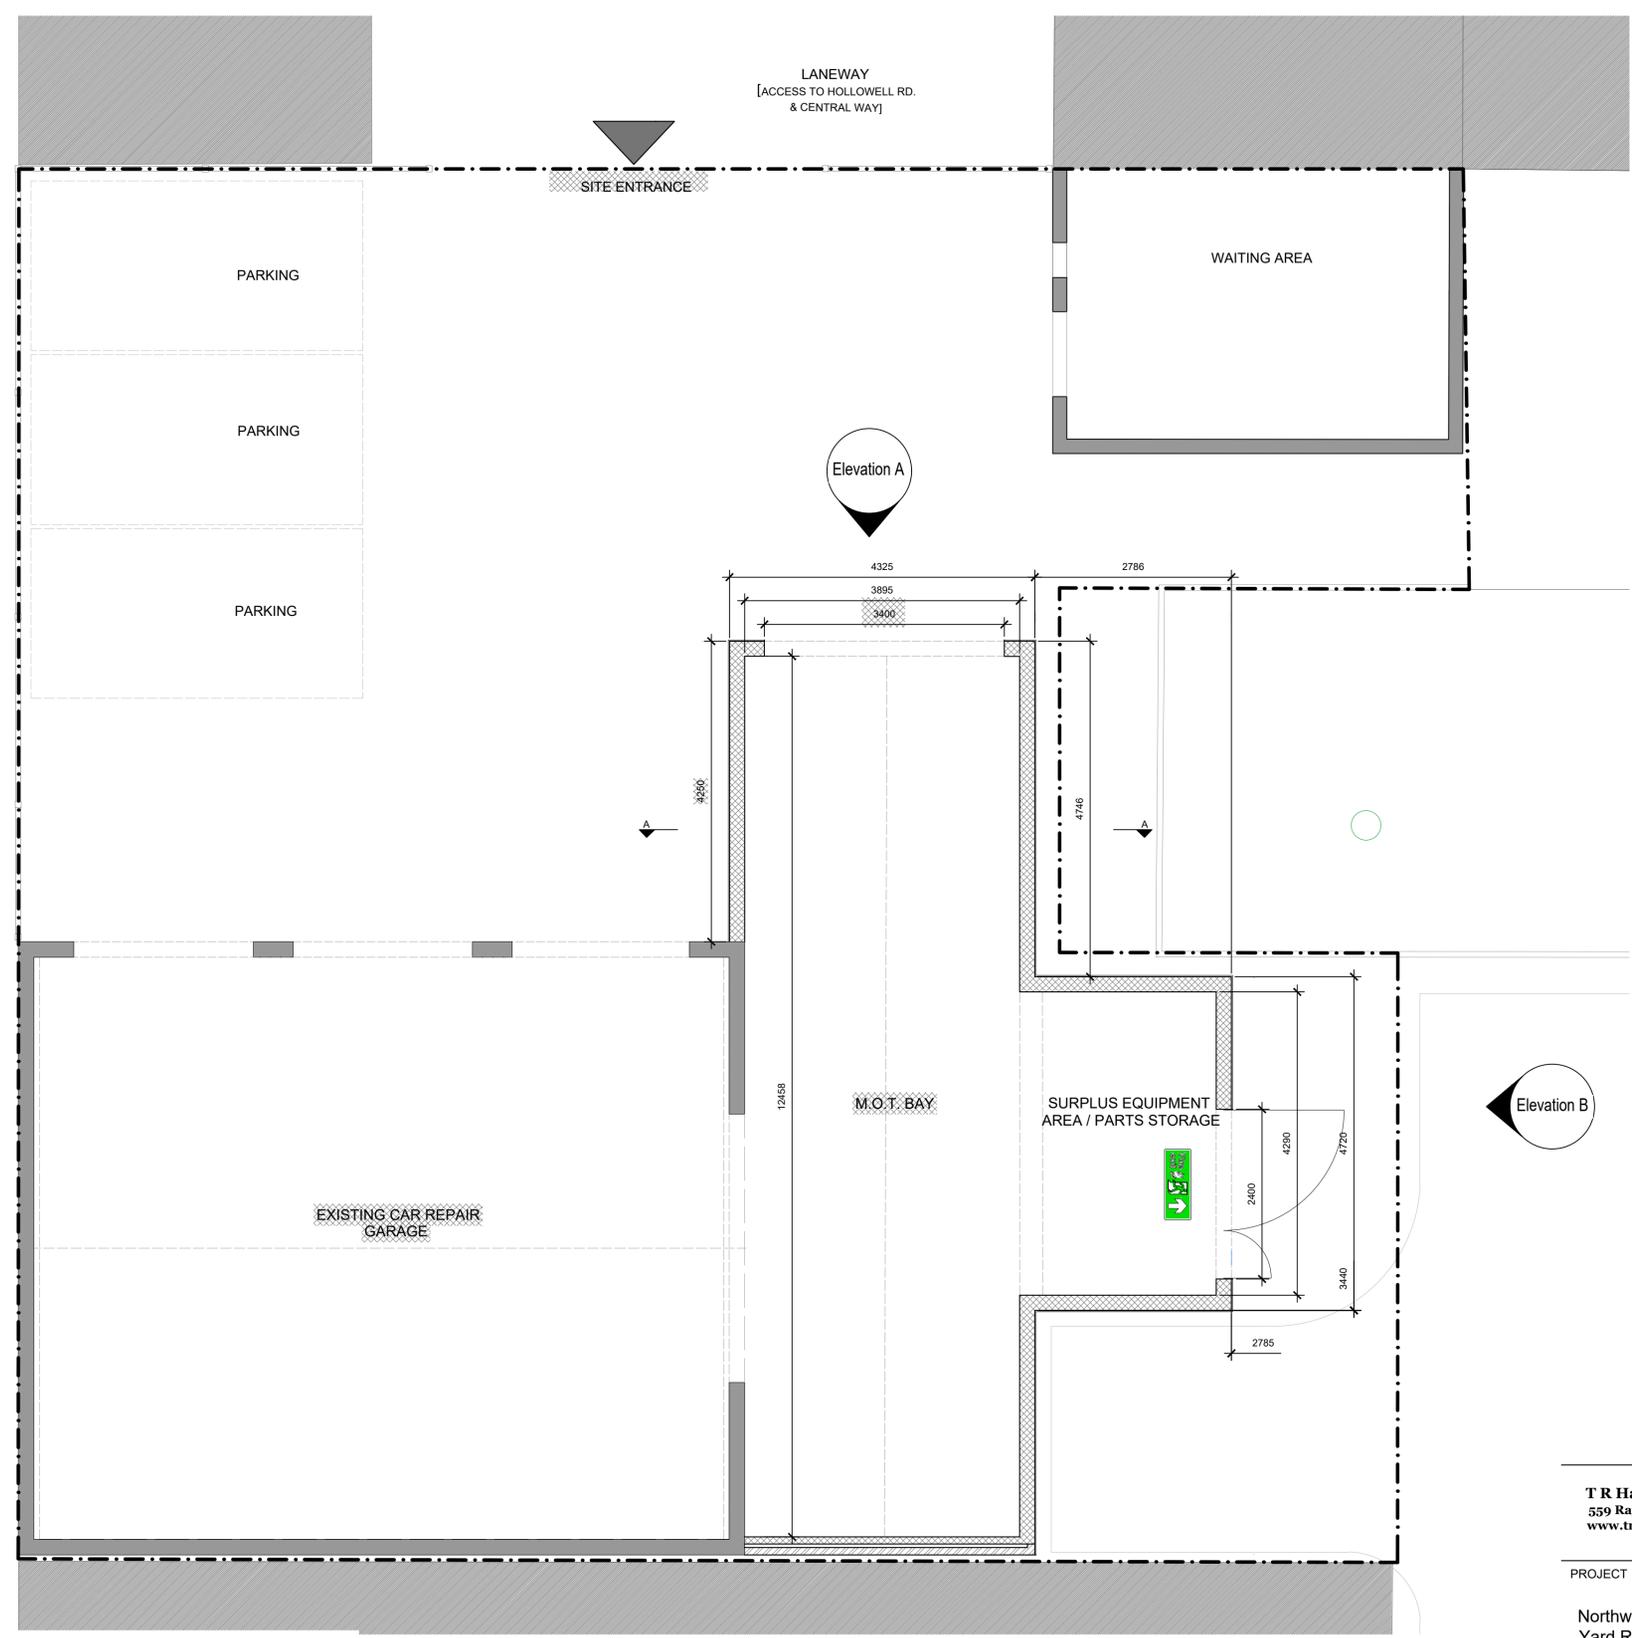

PROPOSED FLOOR PLAN // SITE PLAN

**T R Harris Design & Surveying Services**  
 559 Rayners lane, Pinner, Middlesex HA5 5HP  
 www.trharrisdesign.co.uk Tel: 020 8868 5048

PROJECT  
 Northwood Auto Services  
 Yard Rear of 20-24 Hollowell Road  
 Northwood  
 HA6 1DW

TITLE  
 Proposed Plans & Elevations

SCALE	1:50 & 1:100 @ A1	DRAWING NO.	26/NAS/10
DATE	February 2026		