



REVISIONS		
A	Remove Tile Hanging	17/01/24

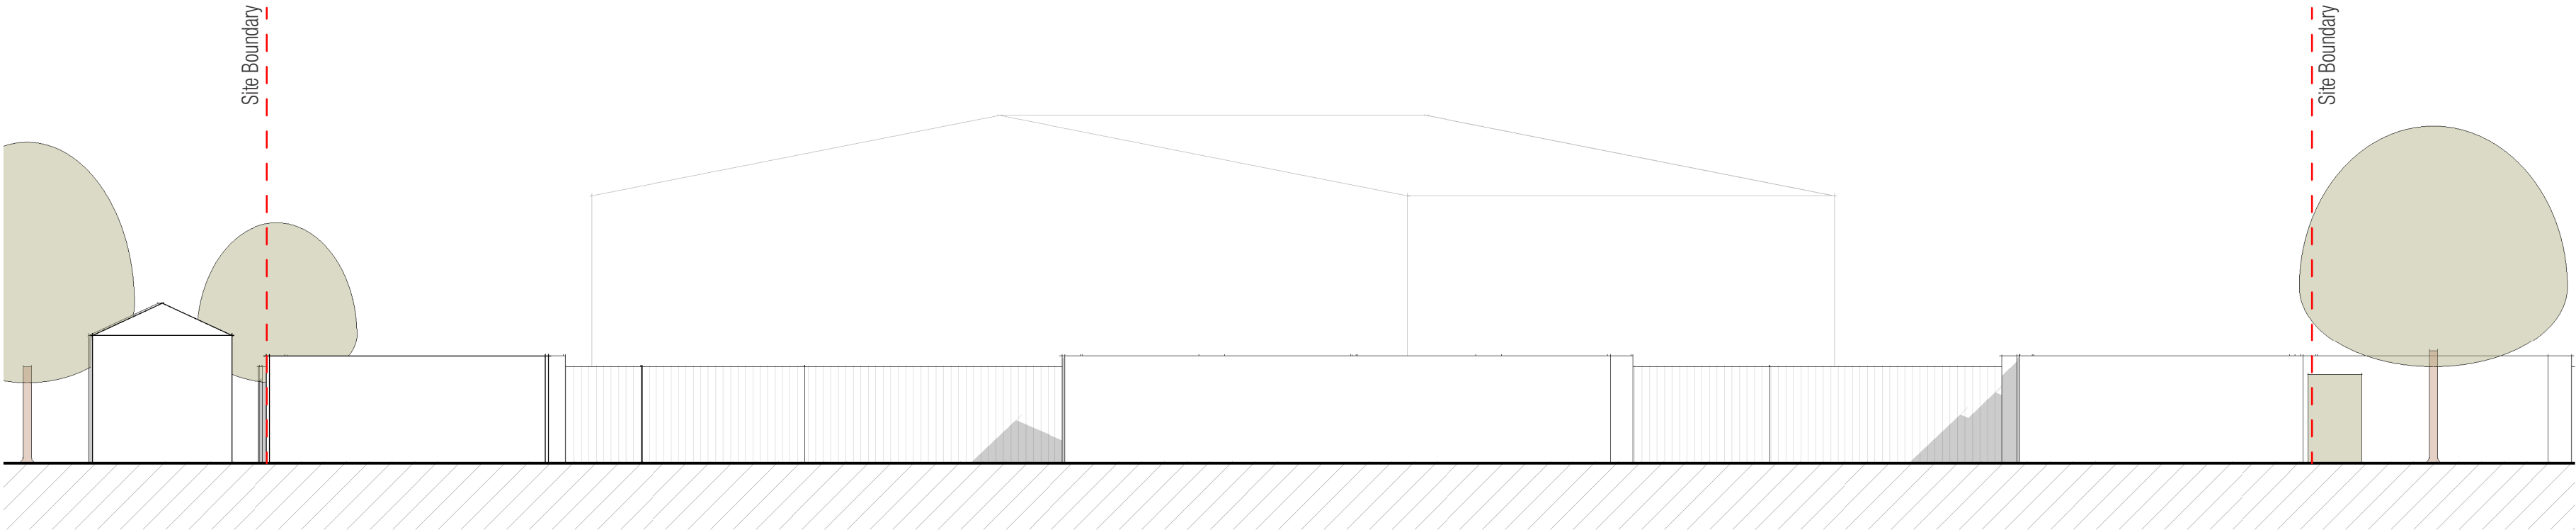

Existing North East Elevation


1 : 100

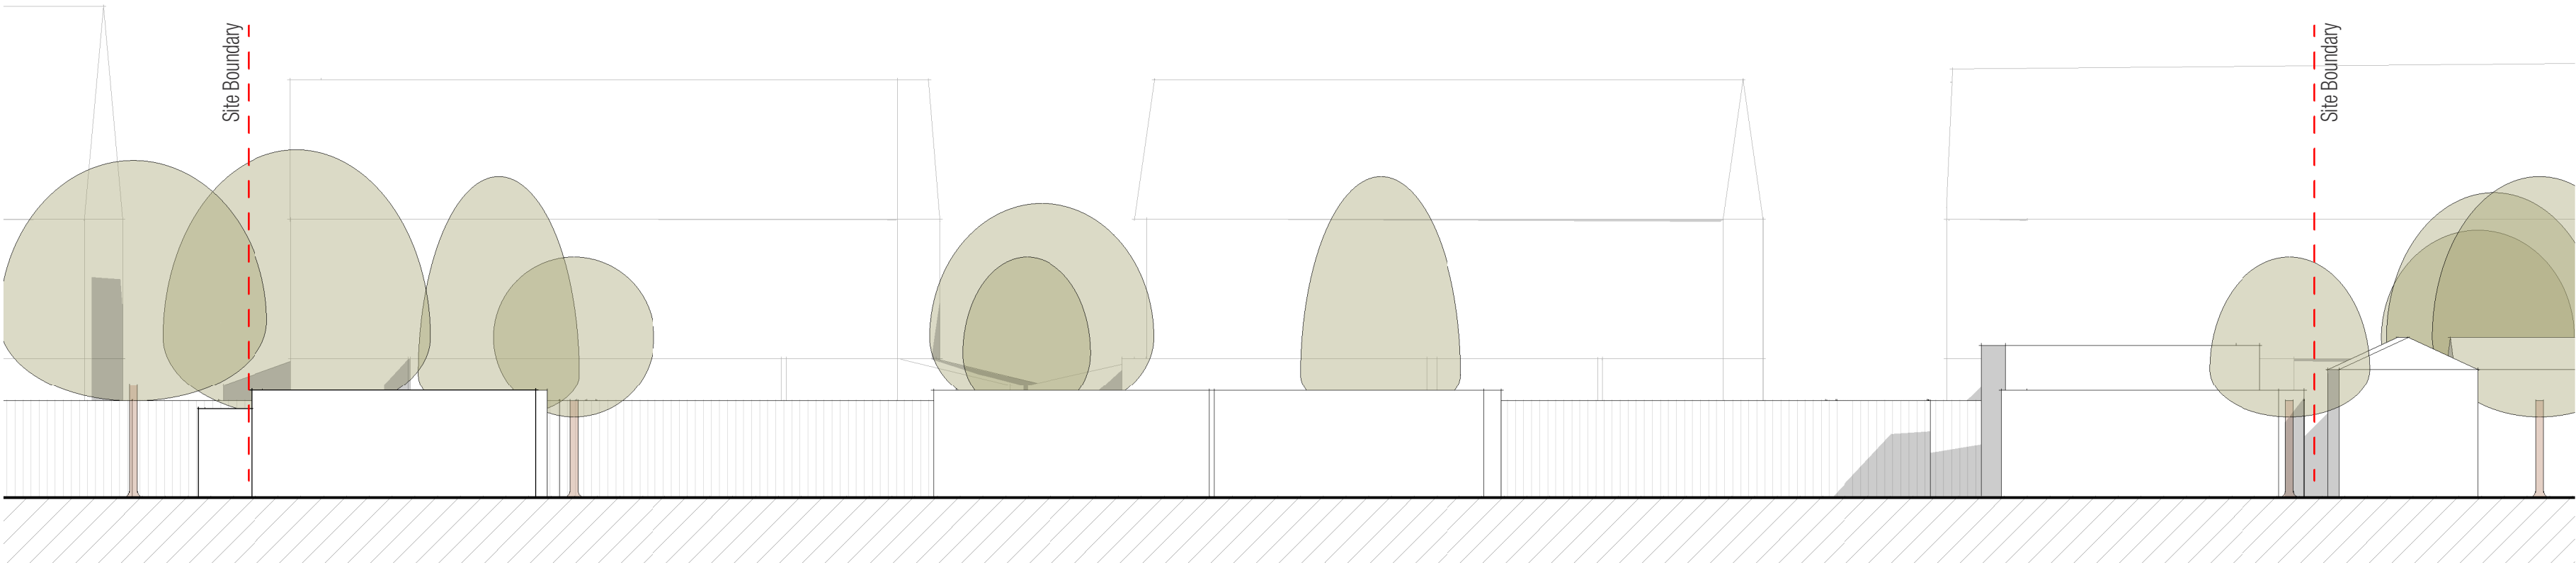

Existing South West Elevation

1 : 100

Key Plan

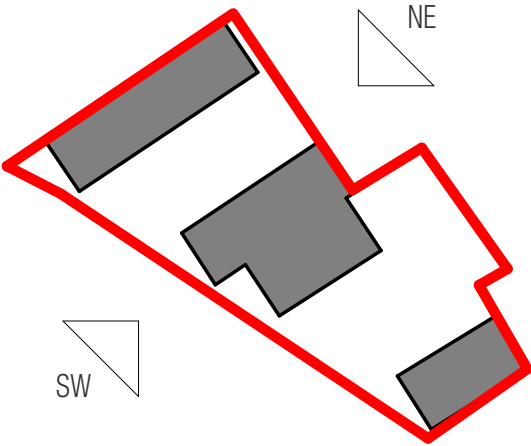

METASHAPE | ARCHITECTS

STATUS
PLANNING

PROJECT
Hilton Close, Uxbridge LONDON

SHEET TITLE
EXISTING ELEVATIONS

SCALE 1 : 100 @ A2	DATE 26/01/24
-----------------------	------------------

DRAWN JW	REVIEWED IL
-------------	----------------

JOB NO. 2022-022	
---------------------	--

SHEET NUMBER 110	REVISION A
---------------------	---------------

