



REVISIONS		
A	Remove Tile Hanging	17/01/24
B	Updated Boundary & Garden Size	27/06/24

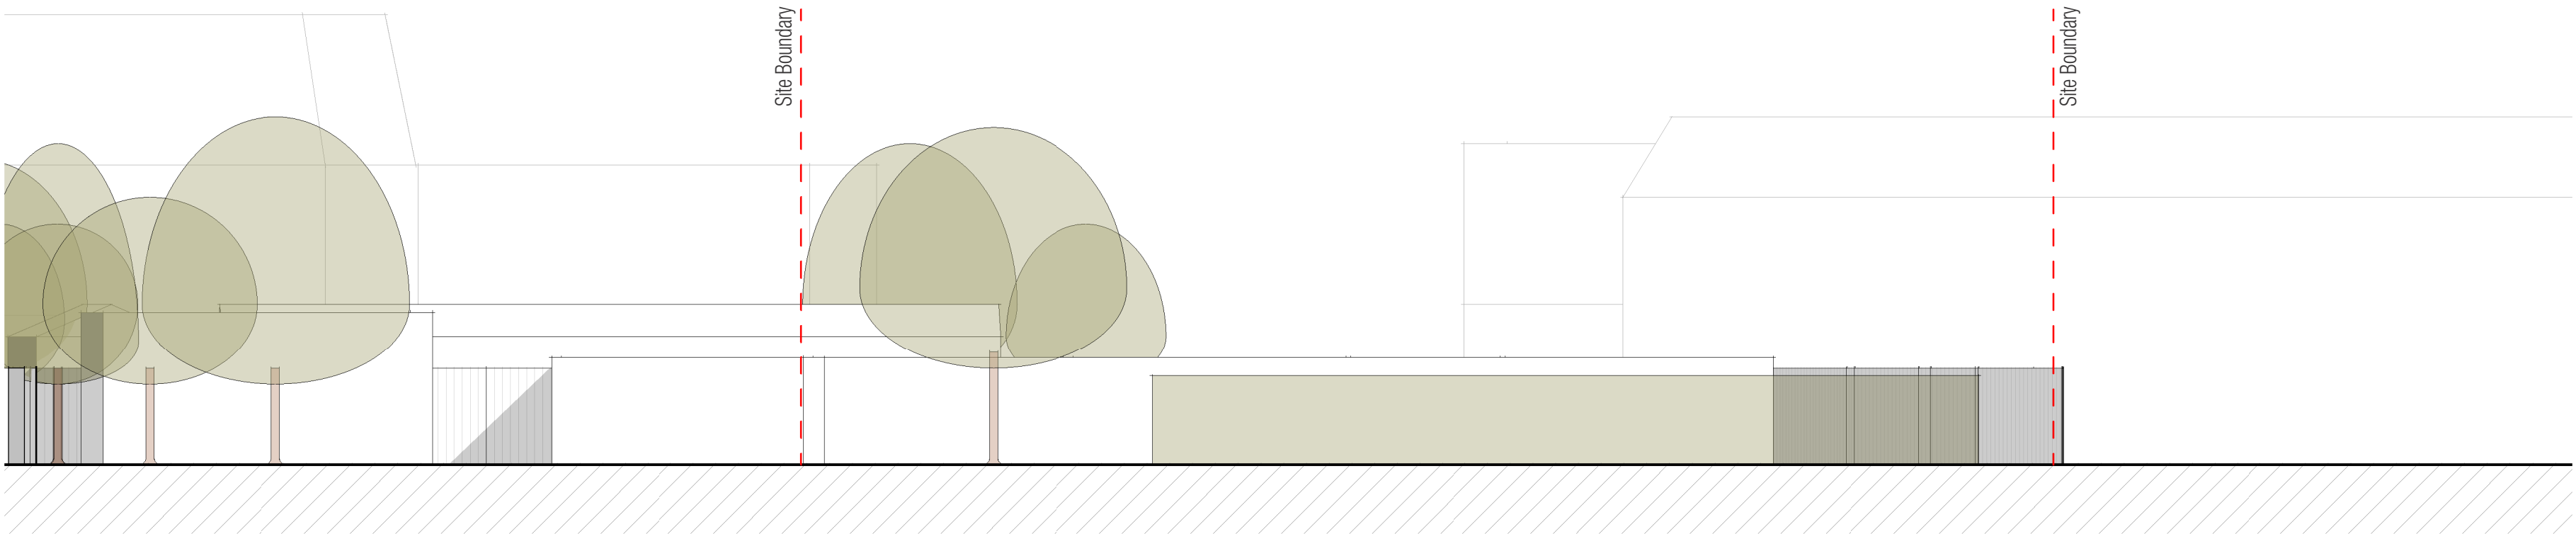


Existing North West Elevation

1 : 100

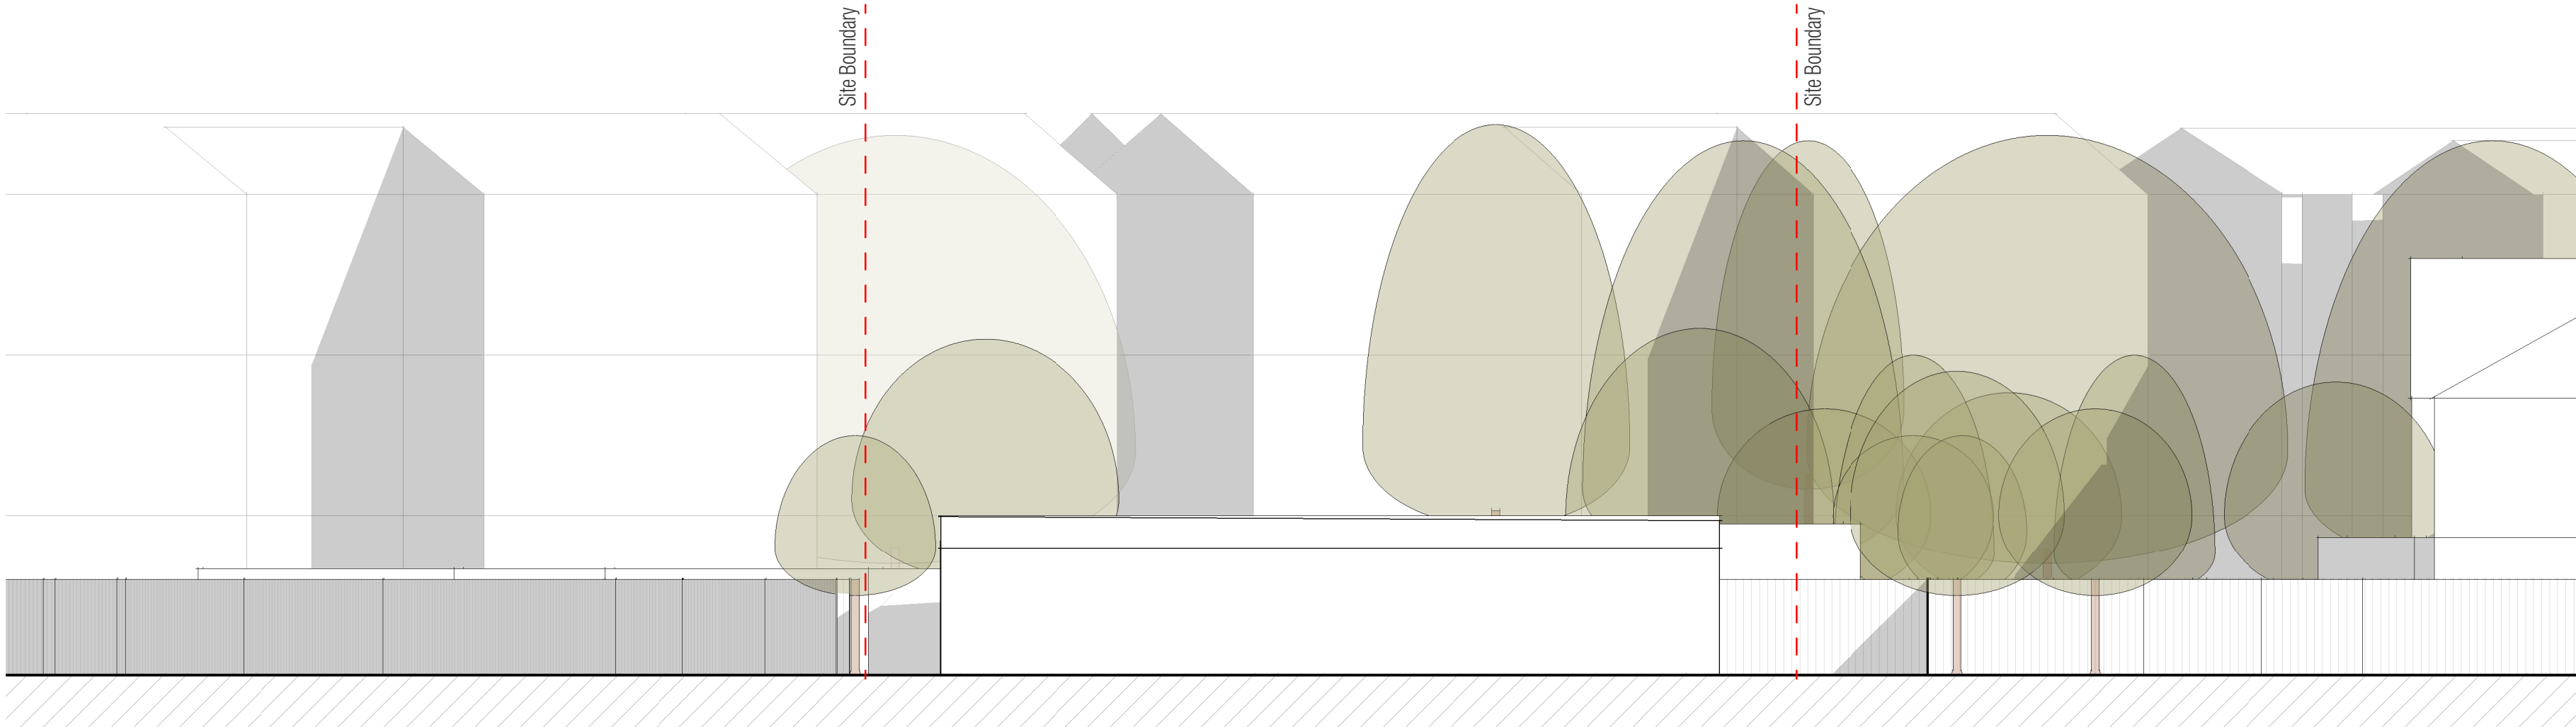

Existing South East Elevation

1 : 100

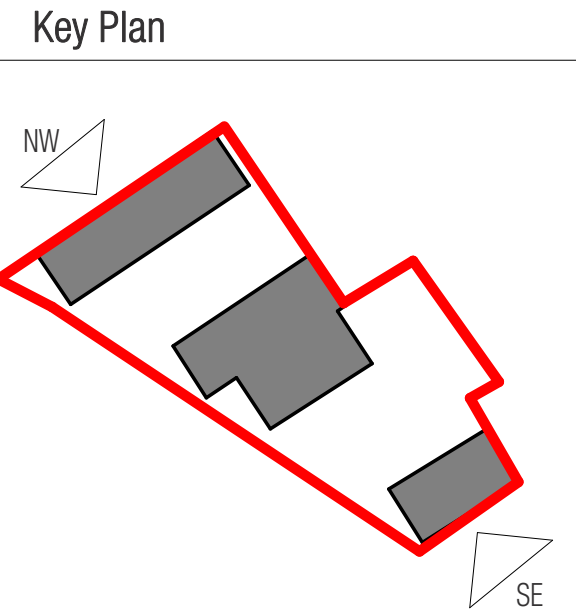

METASHAPE | ARCHITECTS

STATUS
PLANNING

PROJECT
Hilton Close, Uxbridge LONDON

SHEET TITLE
EXISTING ELEVATIONS

SCALE
1 : 100 @ A2

DATE
26/01/24

DRAWN
JW

REVIEWED
IL

JOB NO.
2022-022

SHEET NUMBER
111

REVISION
B

