



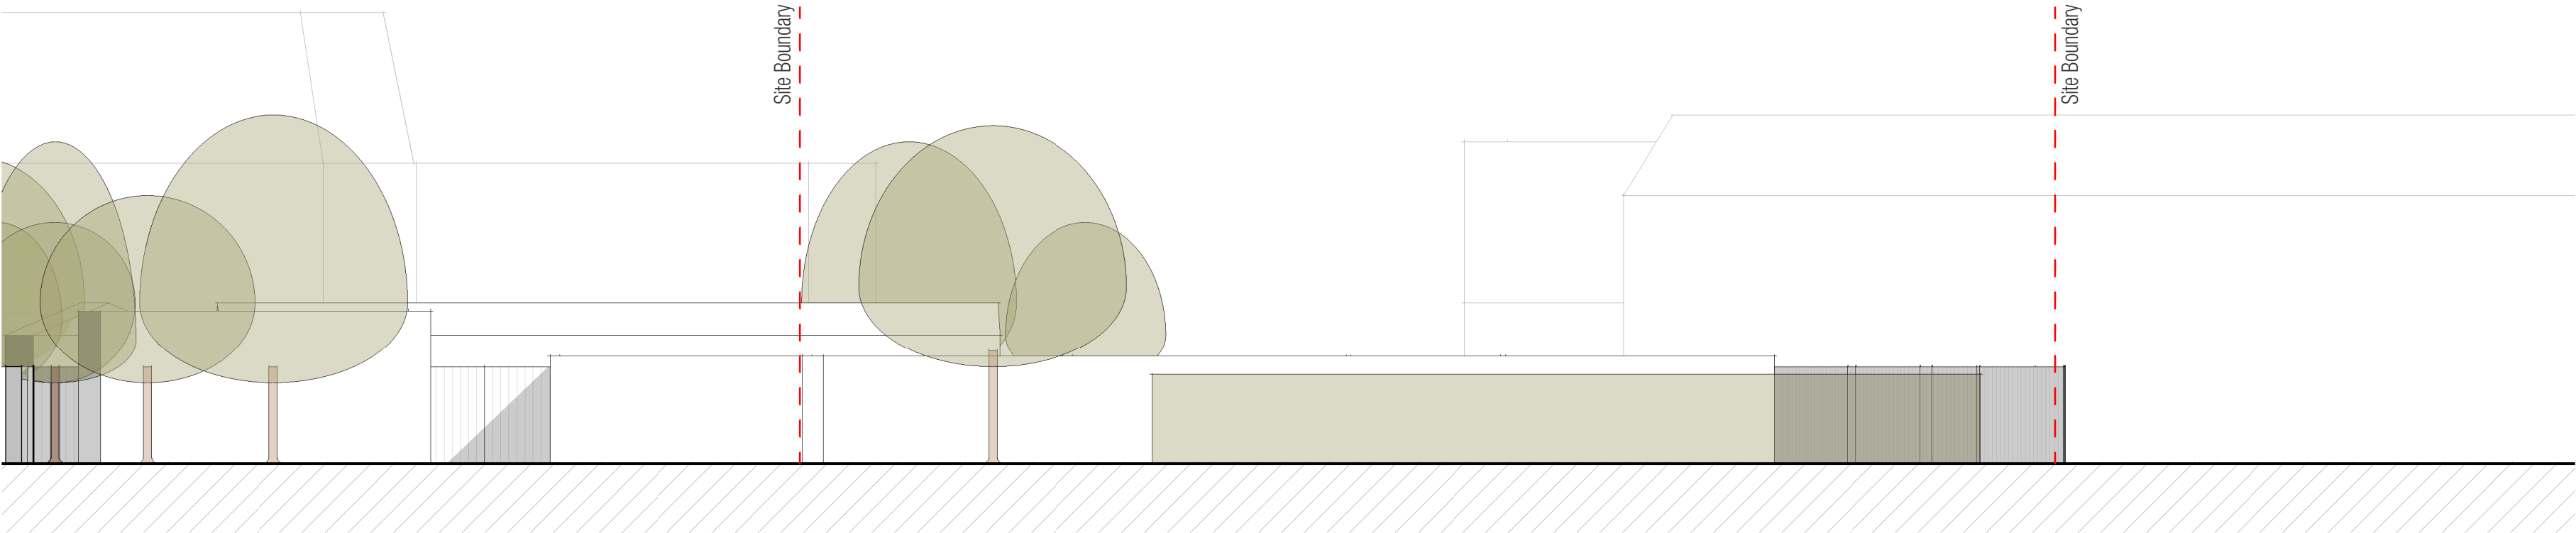

Existing North West Elevation

1 : 100

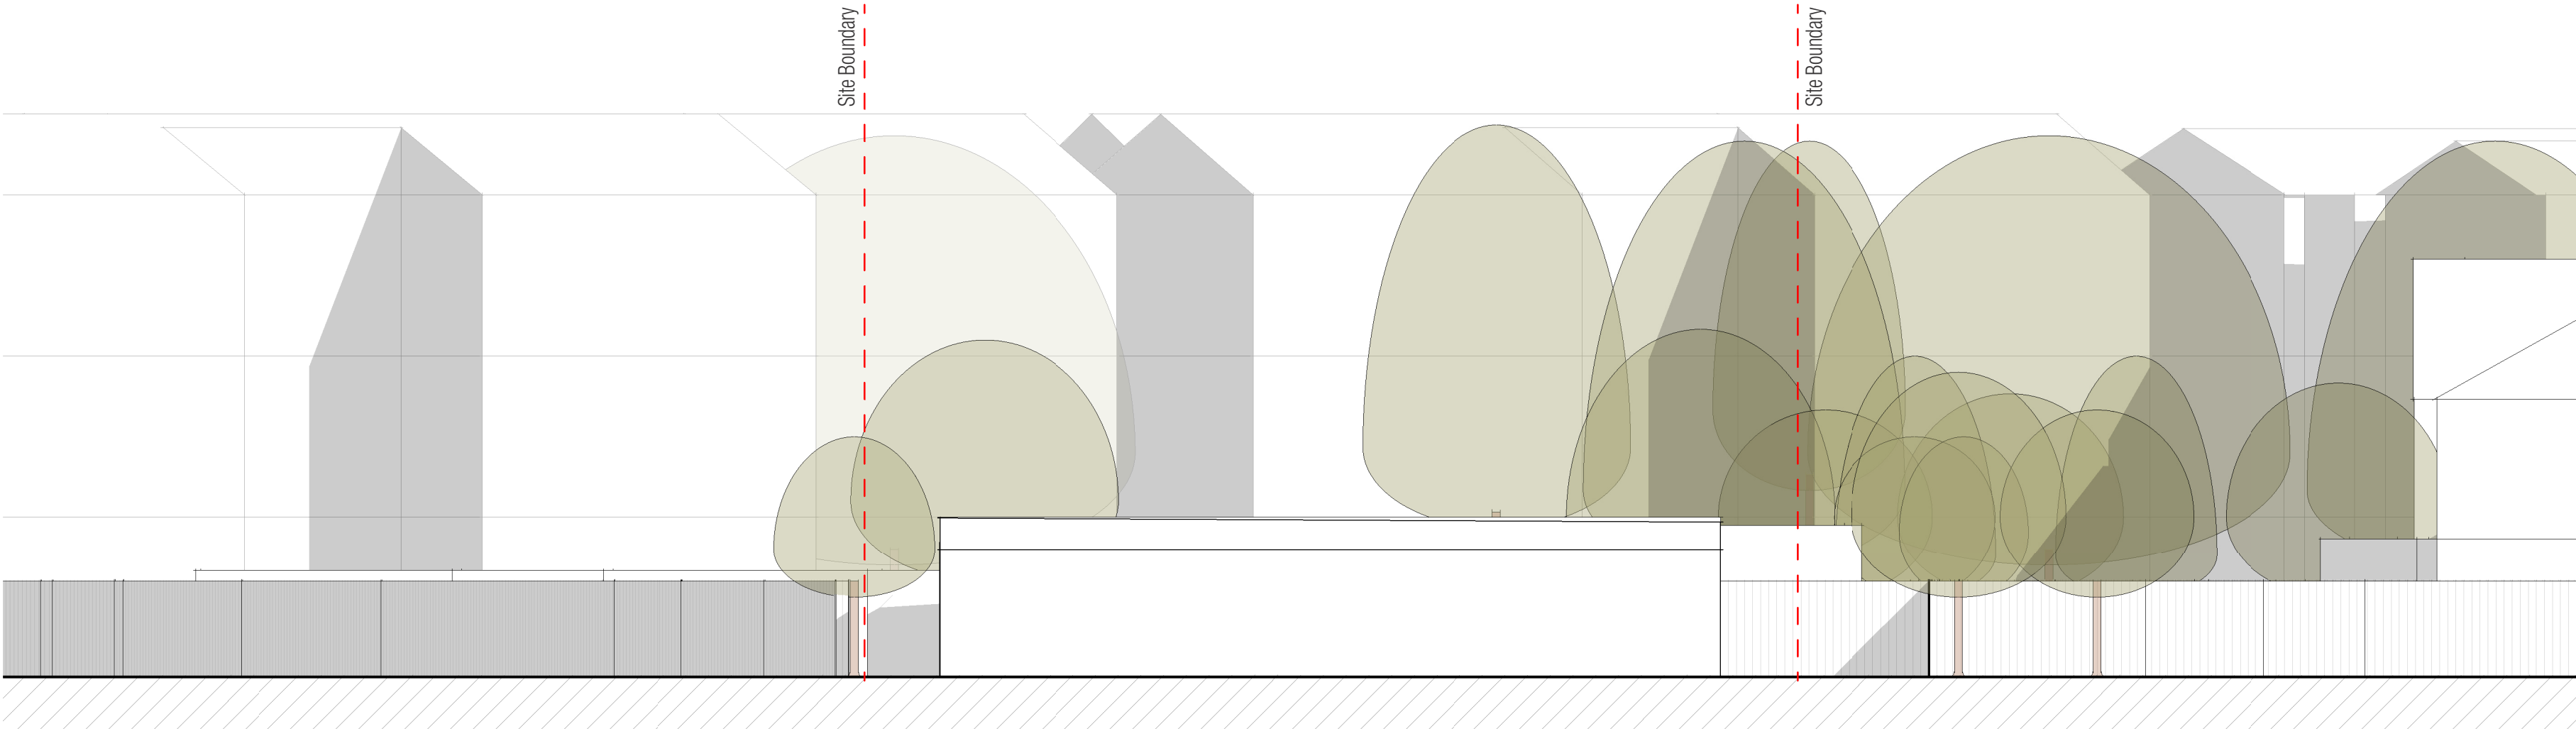


Existing South East Elevation

1 : 100



Key Plan

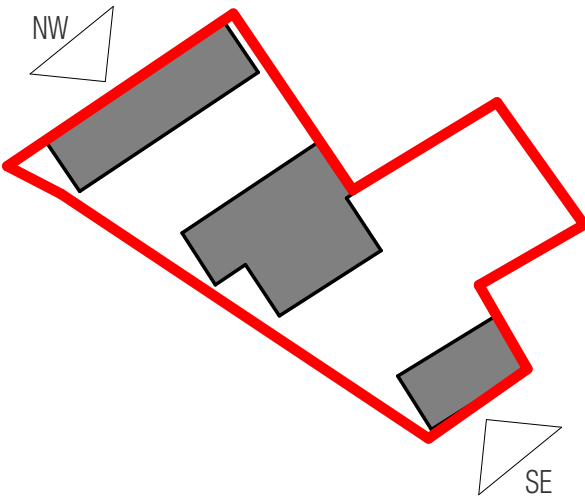

METASHAPE | ARCHITECTS

STATUS
PLANNING

PROJECT
Hilton Close, Uxbridge LONDON

SHEET TITLE
EXISTING ELEVATIONS

SCALE
1 : 100 @ A2

DATE
26/01/24

DRAWN
JW

REVIEWED
IL

JOB NO.
2022-022

SHEET NUMBER

REVISION

111