


Proposed First Floor Plan

1 : 100

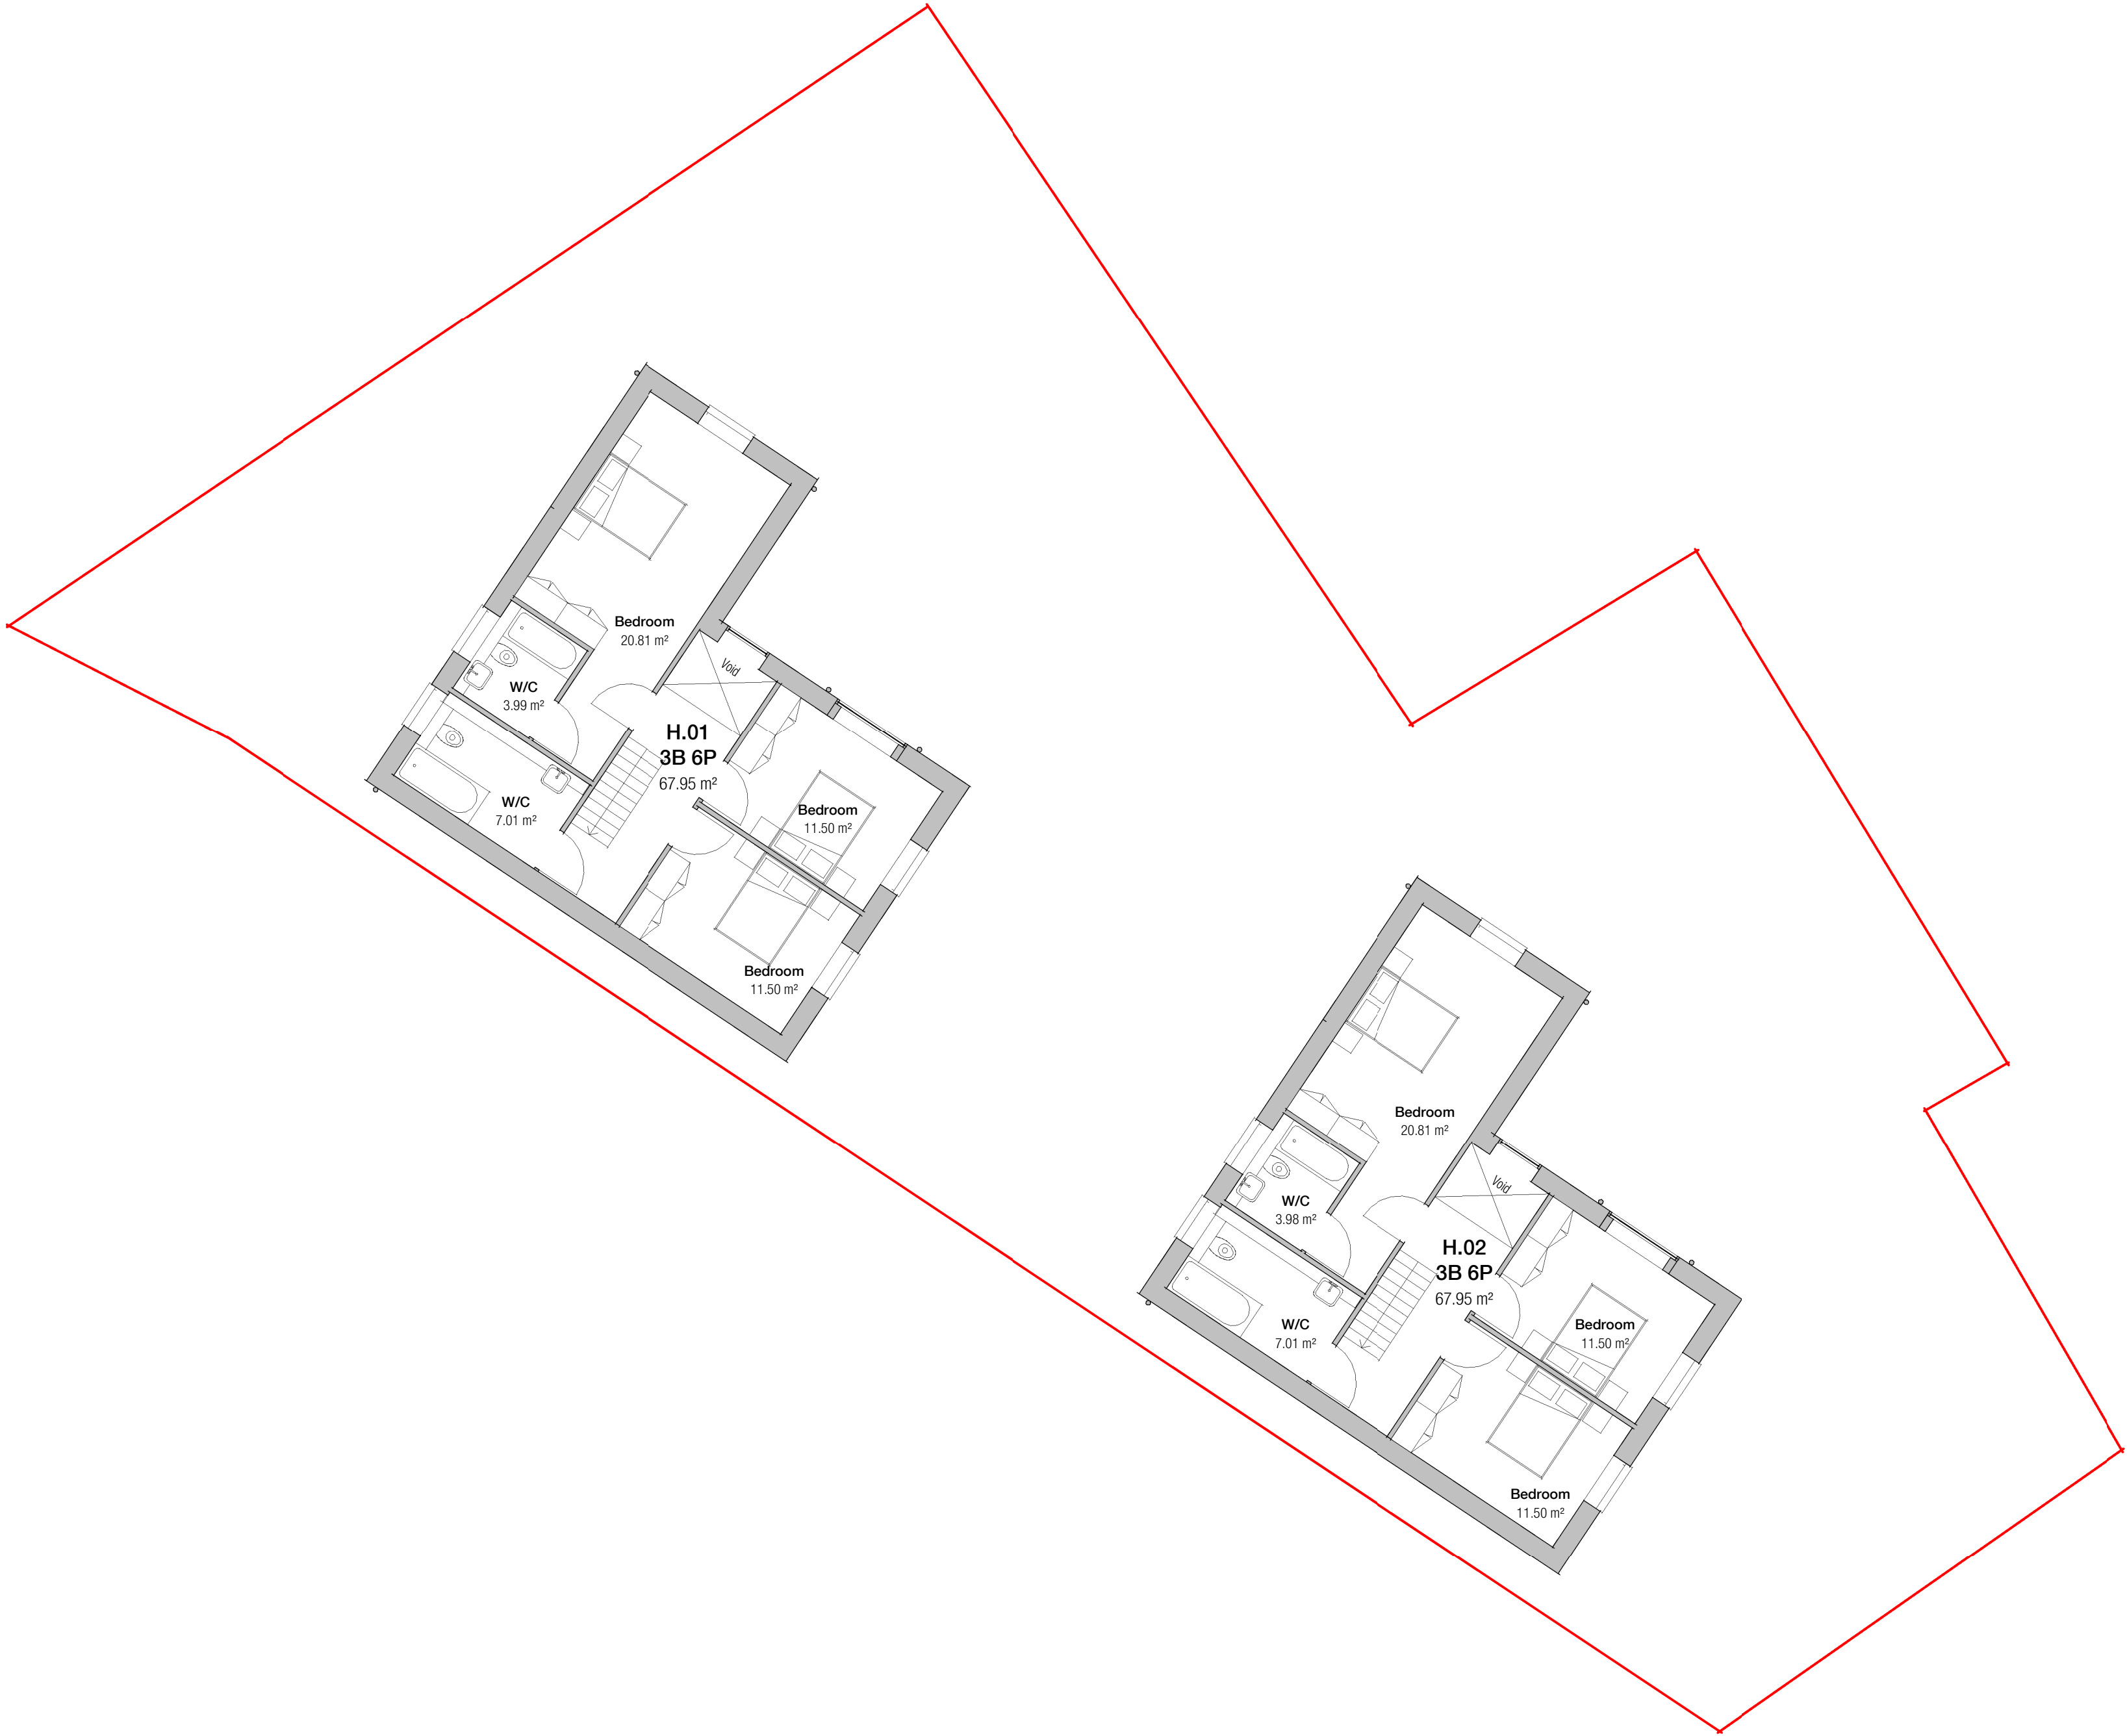

METASHAPE ARCHITECTS	
STATUS PLANNING	
PROJECT Hilton Close, Uxbridge LONDON	
SHEET TITLE PROPOSED FIRST FLOOR PLAN	
SCALE 1 : 100 @ A2	DATE 26/01/24
DRAWN JW	REVIEWED IL
JOB NO. 2022-022	
SHEET NUMBER 203	REVISION A