



REVISIONS		
A	Remove Tile Hanging	17/01/24
B	Updated Boundary & Garden Size	27/06/24

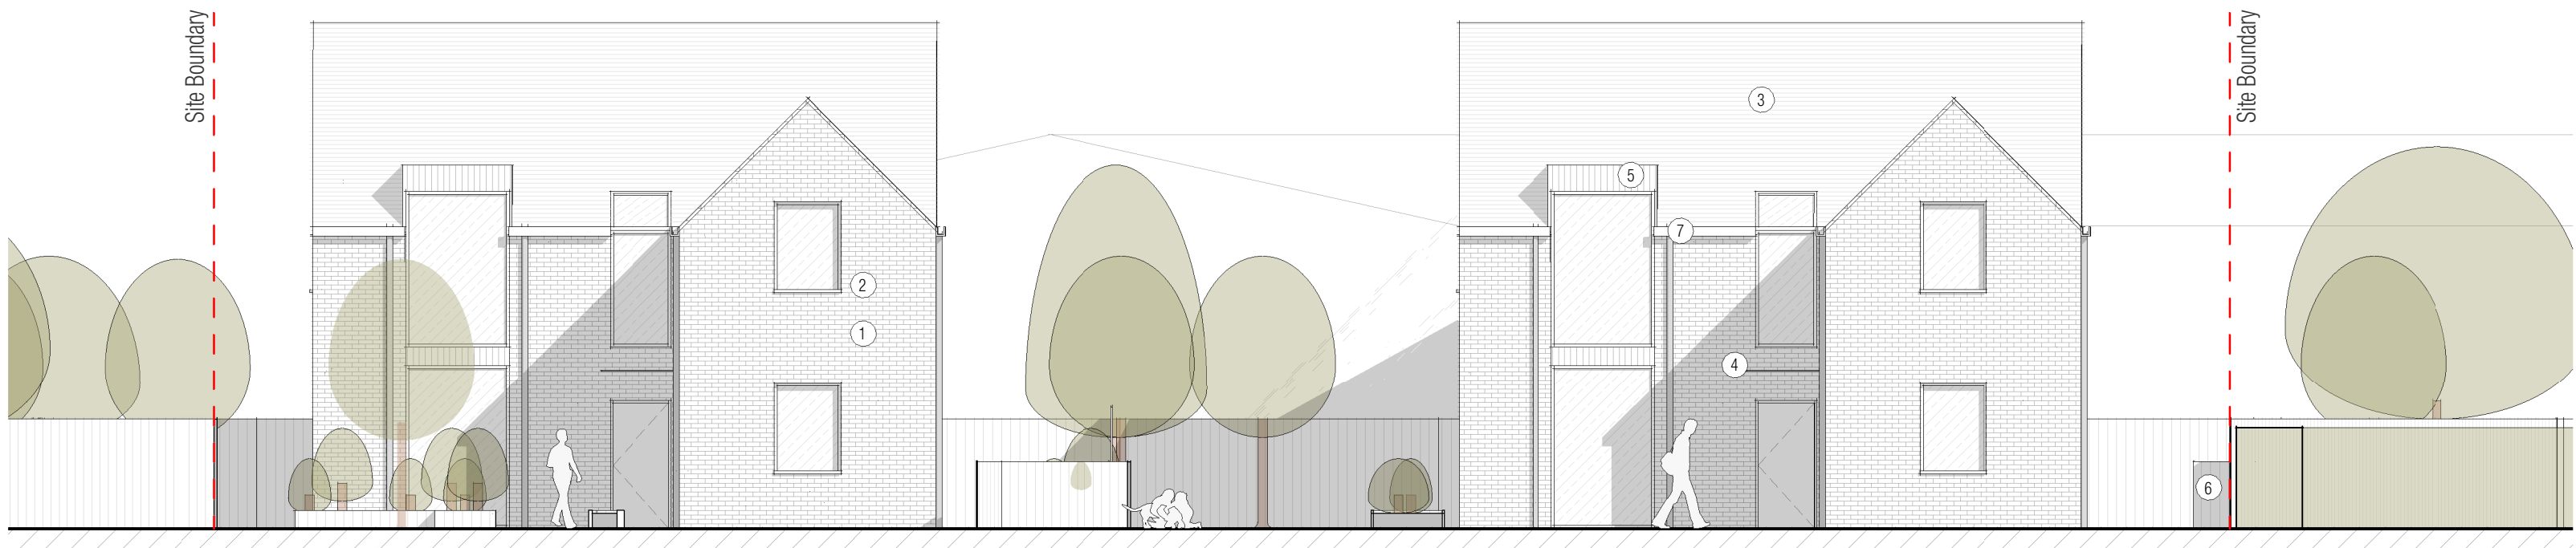

Proposed North East Elevation
1 : 100

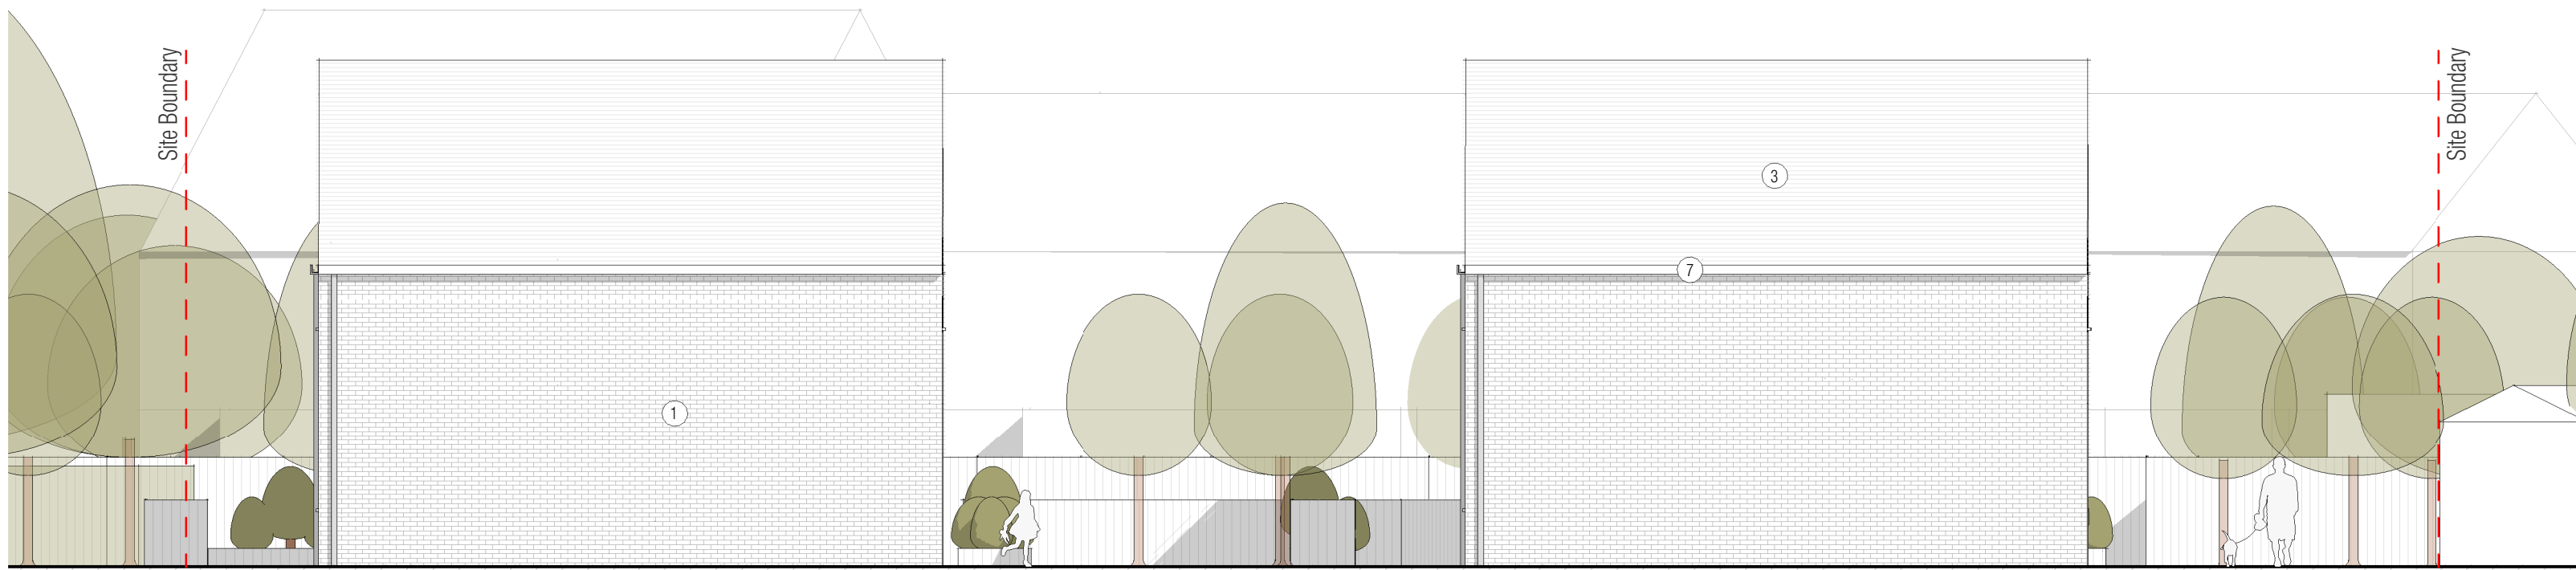


Proposed South West Elevation
1 : 100

Material Key

- 1 Red Brick
- 2 Black Aluminium Window and Door Frames
- 3 Red Plain Tile
- 4 Slimline Black Aluminium Canopy
- 5 Black Zinc Cladding
- 6 Timber Bin & Cycle Store
- 7 Aluminium Box Gutter and Downpipe

Key Plan

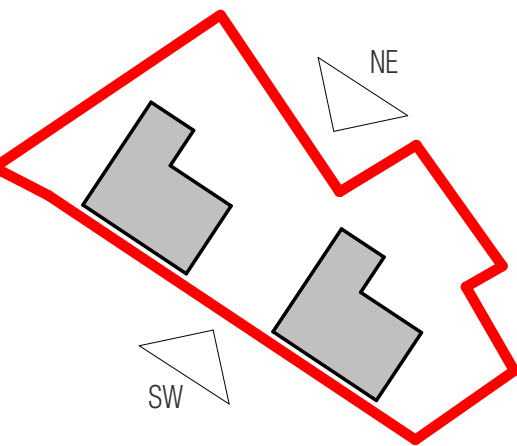

METASHAPE | ARCHITECTS

STATUS
PLANNING

PROJECT
Hilton Close, Uxbridge LONDON

SHEET TITLE
PROPOSED ELEVATIONS

SCALE
1 : 100 @ A2

DATE
26/01/24

DRAWN
JW

REVIEWED
IL

JOB NO.
2022-022

SHEET NUMBER
210

REVISION
B

