


Proposed North West Elevation

1 : 100

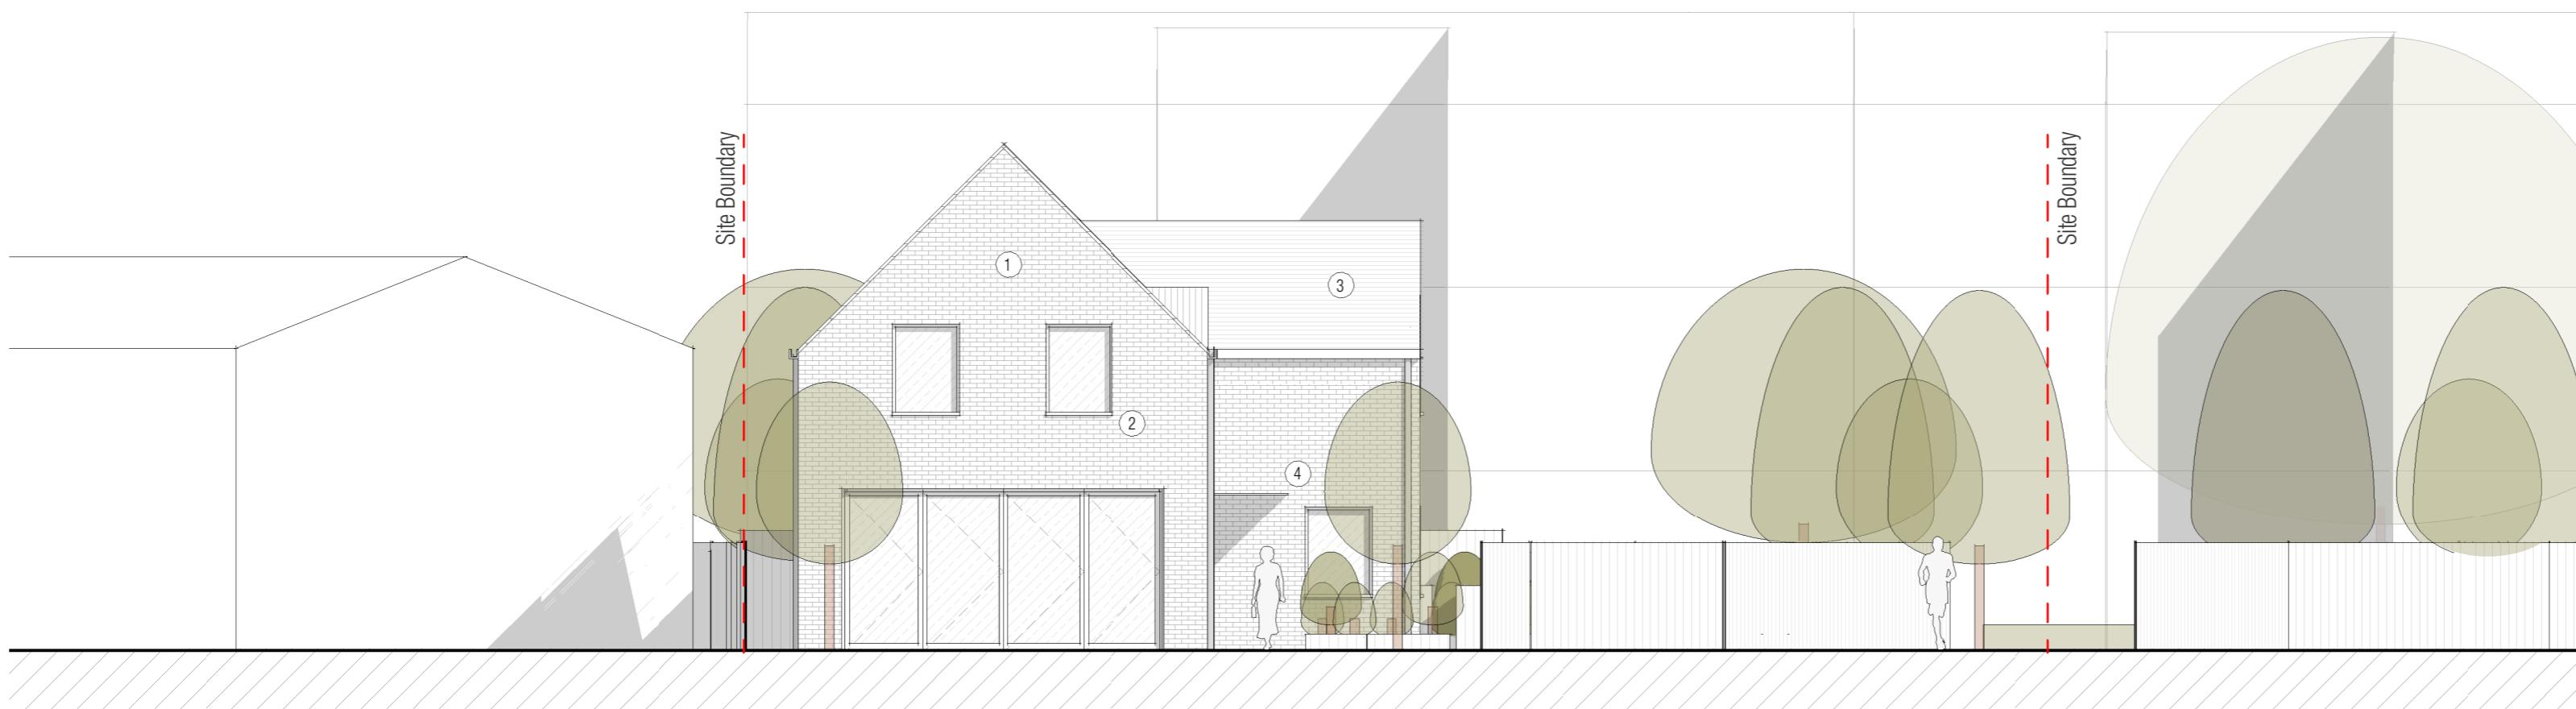

Proposed South East Elevation


1 : 100

0 1 2 5 10 m

Material Key

- 1 Red Brick
- 2 Black Aluminium Window and Door Frames
- 3 Red Plain Tile
- 4 Slimline Black Aluminium Canopy
- 5 Black Zinc Cladding
- 6 Timber Bin & Cycle Store
- 7 Aluminium Box Gutter and Downpipe

Key Plan

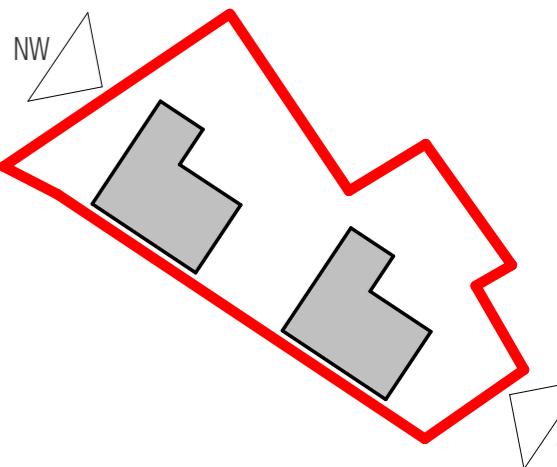

METASHAPE | ARCHITECTS

STATUS
PLANNINGPROJECT
Hilton Close, Uxbridge LONDONSHEET TITLE
PROPOSED ELEVATIONSSCALE
1 : 100 @ A2 DATE
26/01/24DRAWN
JW REVIEWED
ILJOB NO.
2022-022SHEET NUMBER
211 REVISION
B