

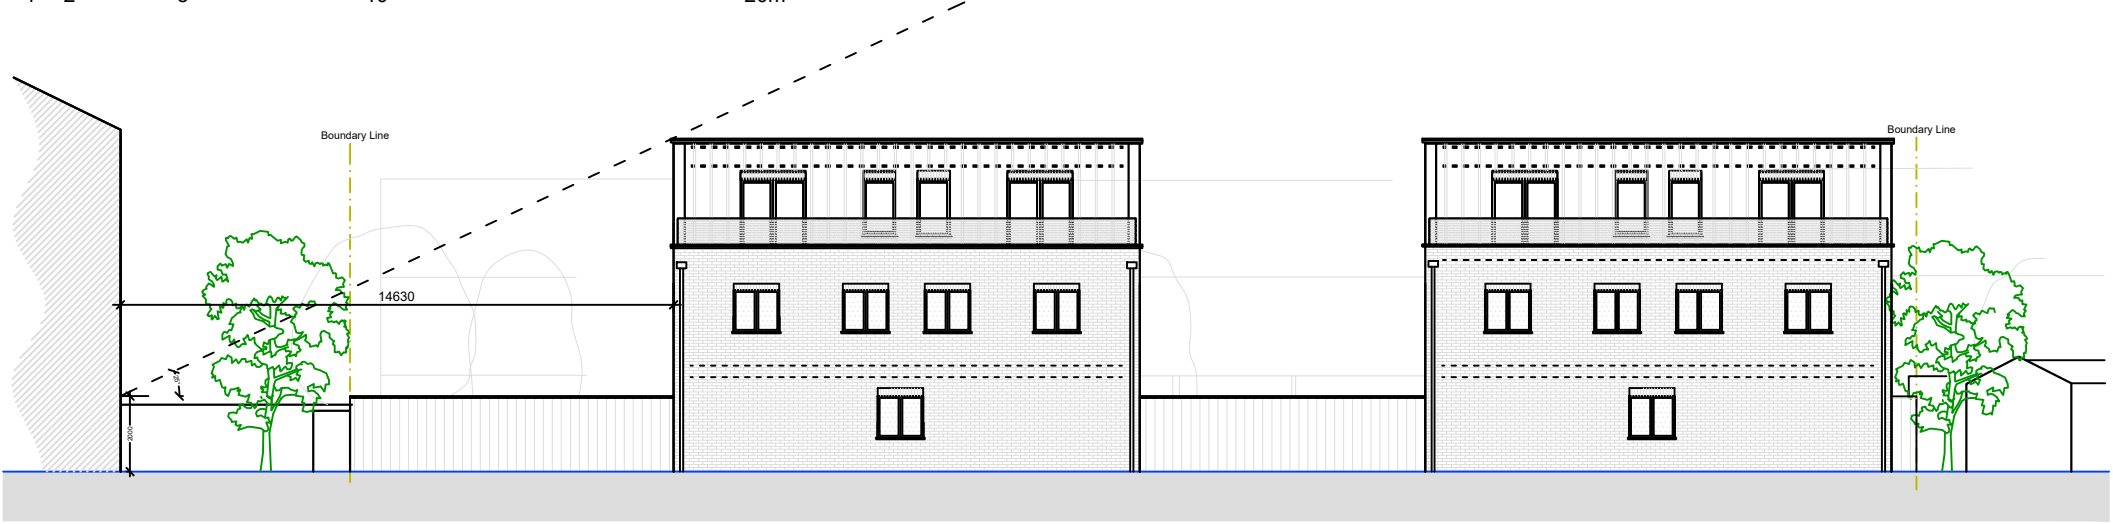



1:200

 

Rear Elevation
1:200

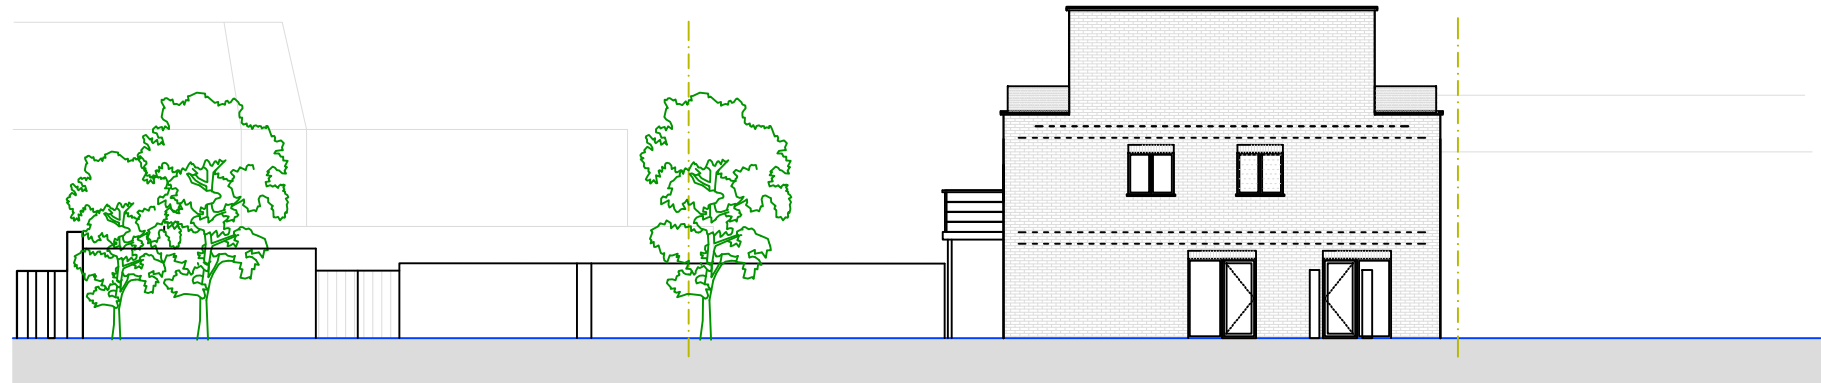

Side Elevation 2
1:200

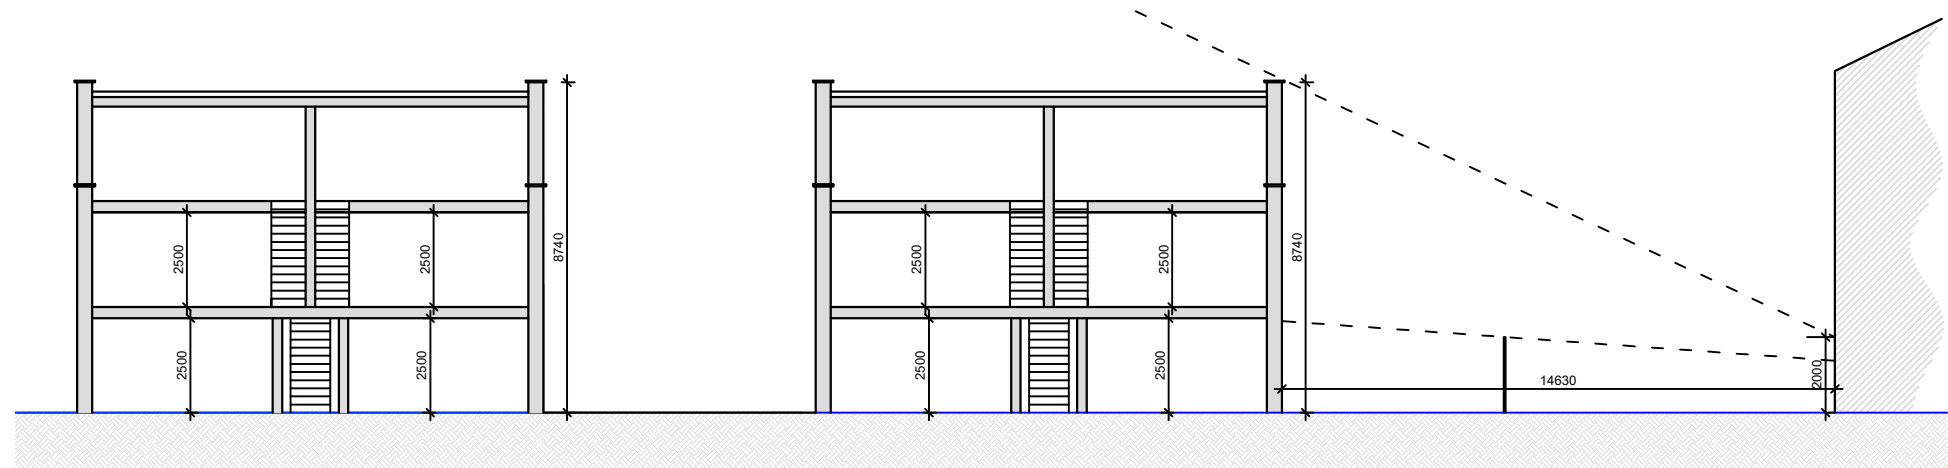

Front Section
1:200

- NOTES GENERAL:**
- Work to figured dimensions and relative position only, confirm to designer
 - This drawing is to be read in conjunction with all relevant drawings, detailed specifications where applicable and all associated drawings in this series (if any)
 - Any discrepancy on this drawing is to be reported immediately to Oakman Architecture Ltd for clarification
 - The contractor is responsible for all temporary works and for the stability of the works in progress

	31.03.25	BJS			
Revision	Date	Drawn	Designer	Checked	Approved

Revision History

OAKMAN
ARCHITECTURE.

Address: 7 Denham Way, Denham, UB9 5AX
Mob: 07787197752
E-mail: benjamin@oakmanltd.com

Project Address:

Land to Rear of
Midas Industrial Estate
Uxbridge
UB8 2QJ

Client:

Petford Developments Ltd

PROPOSED

Drawing Number: 2433-PL-107
Scales: 1:100
Rev. No. B