




- NOTES GENERAL:
- Work to figured dimensions and relative position only, confirm to designer
 - This drawing is to be read in conjunction with all relevant drawings, detailed specifications where applicable and all associated drawings in this series (if any)
 - Any discrepancy on this drawing is to be reported immediately to Oakman Architecture Ltd for clarification
 - The contractor is responsible for all temporary works and for the stability of the works in progress

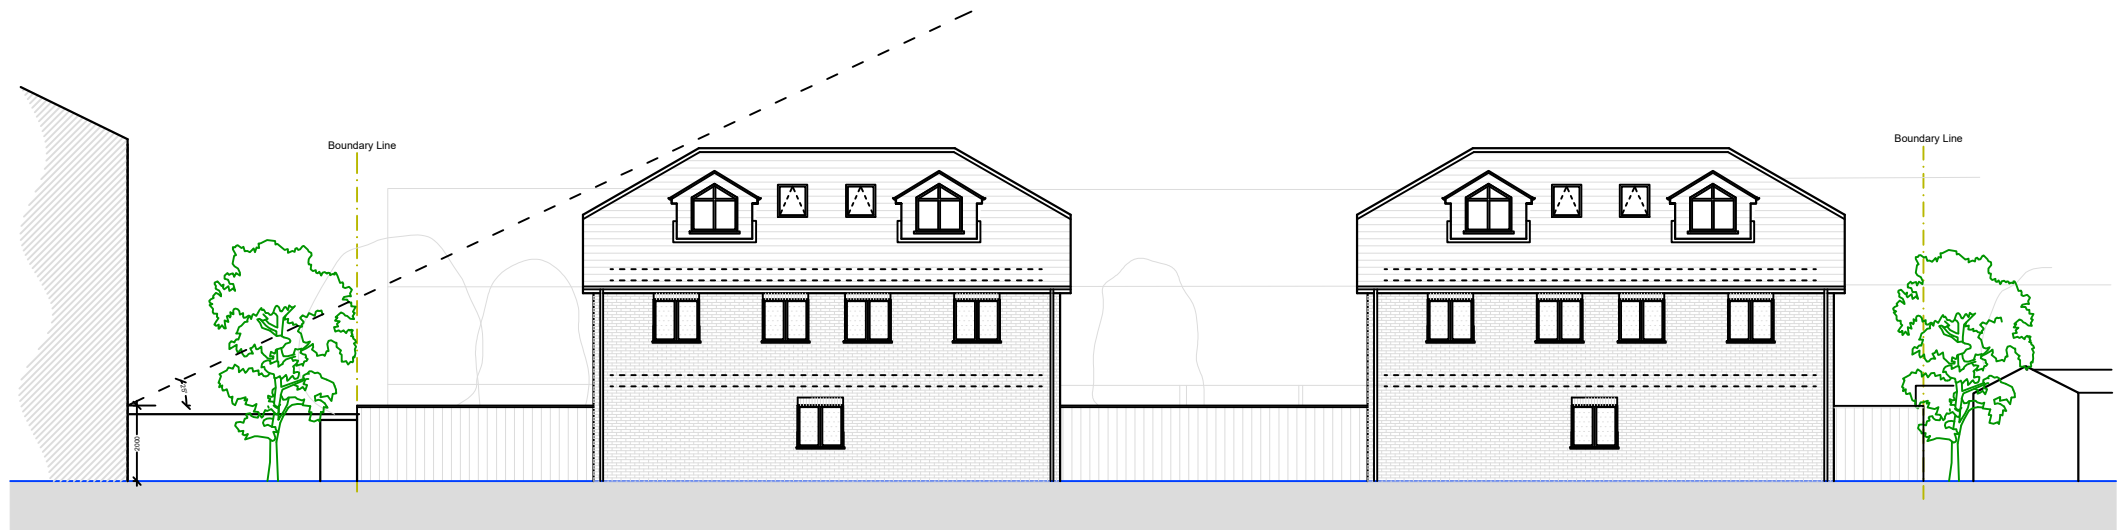

Rear Elevation
1 : 2 0 0

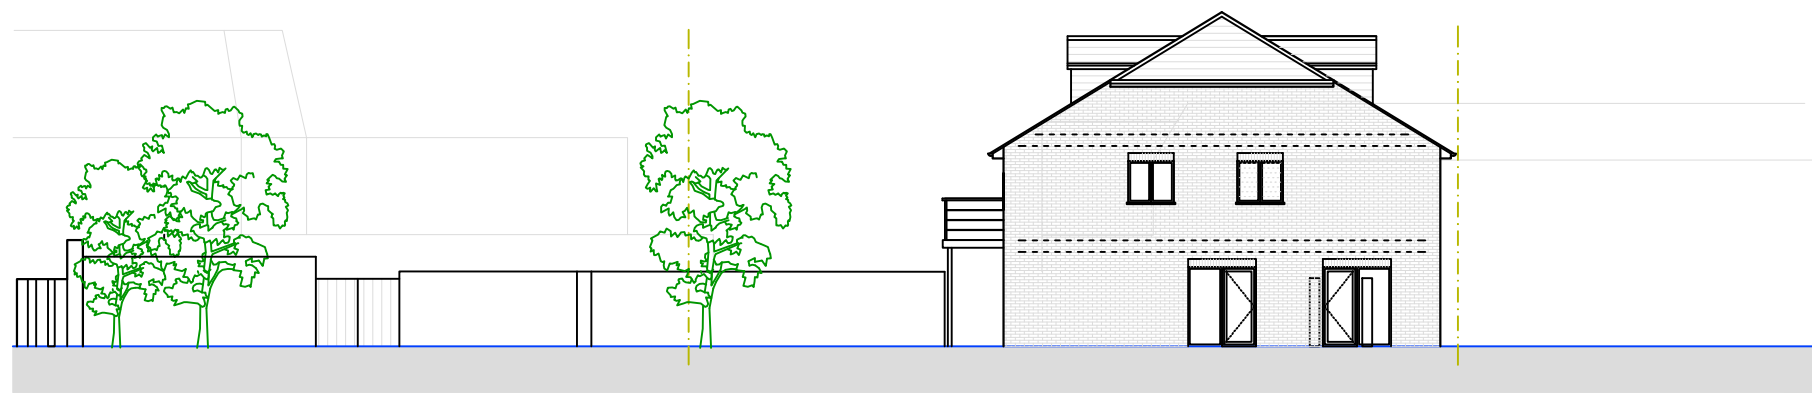

Side Elevation 2
1 : 2 0 0

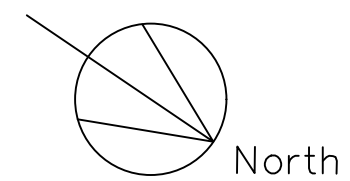

	31.01.25	BJS			
Revision	Date	Drawn	Designer	Checked	Approved

Revision History

OAKMAN
ARCHITECTURE.

Address: 7 Denham Way, Denham UB9 5AX
Mob : 07787197752
E mail : benjamin@oakmantd.com

Project Address: Land to Rear of Midas Industrial Estate Uxbridge UB8 2QJ
Client: Petford Developments Ltd

PROPOSED

Drawing Number: 2433-PL-107
Scales: 1:100
Rev. No. A3