




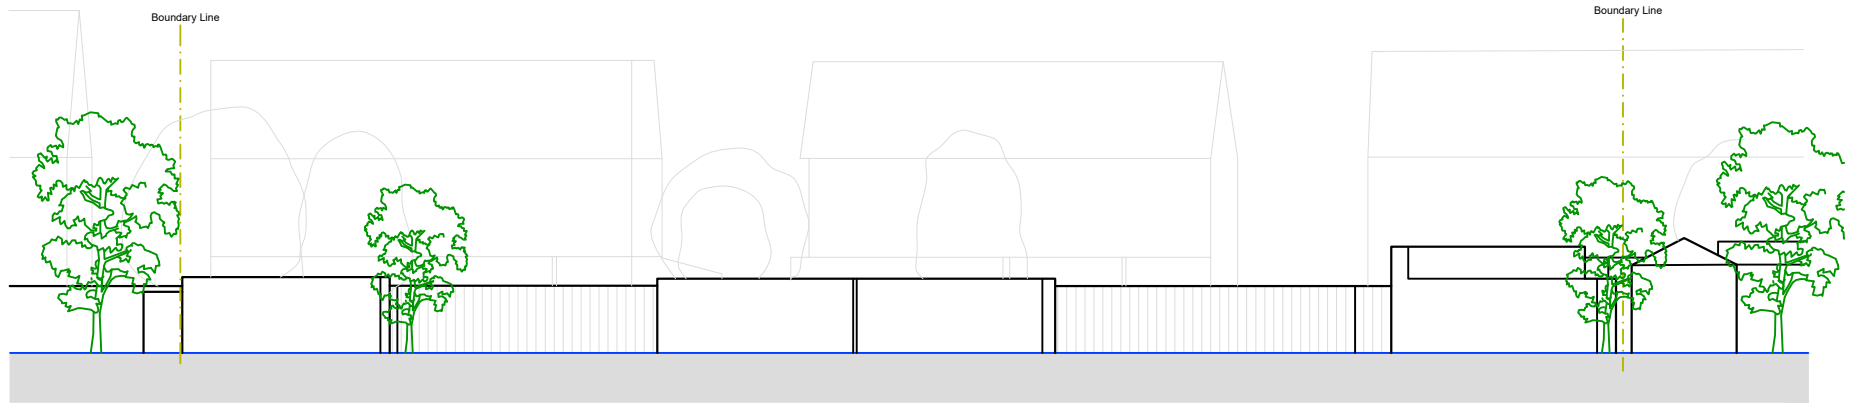


Existing South West Elevation
1:200

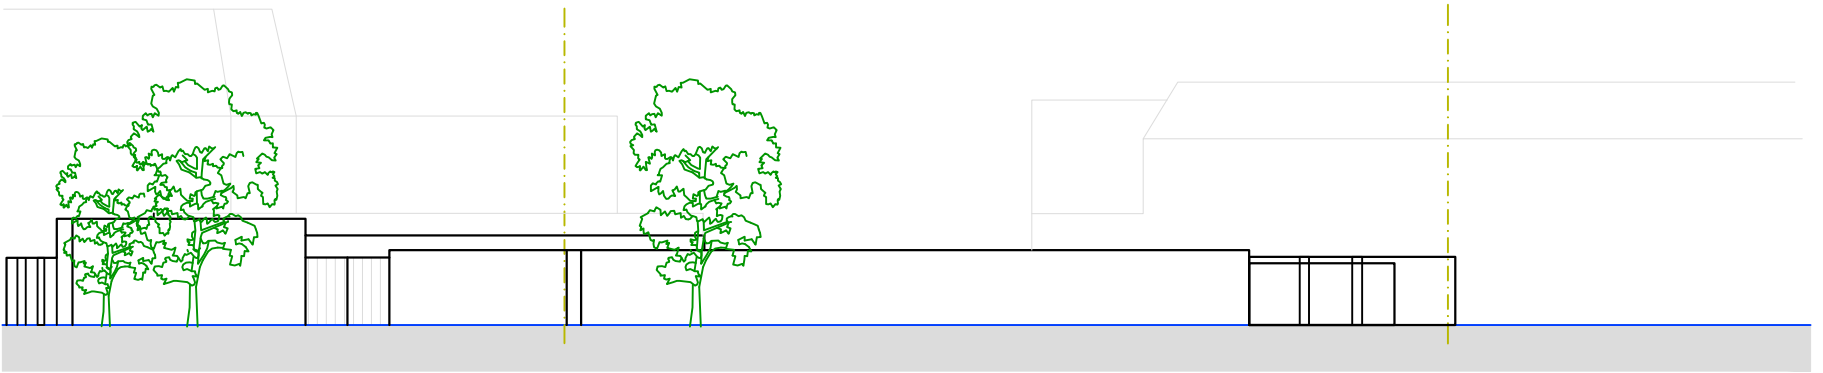


Existing North West Elevation
1:200

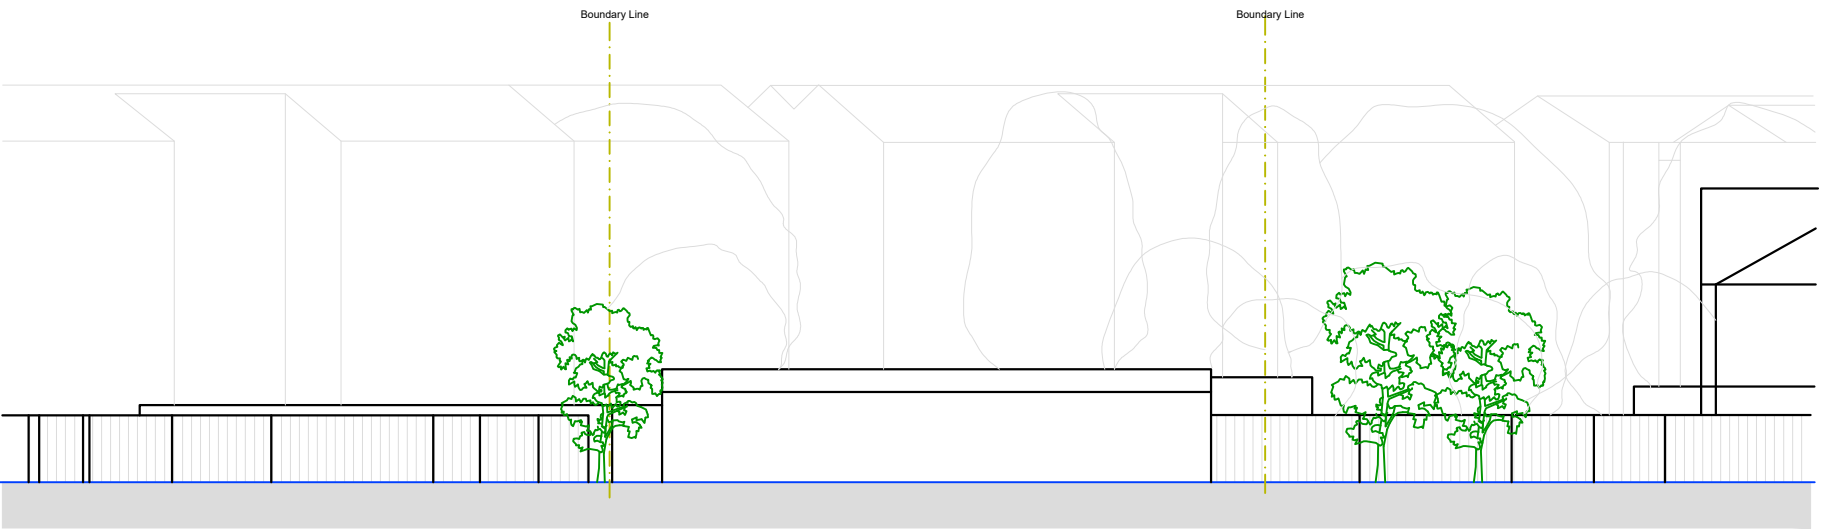

Existing South East Elevation
1:200

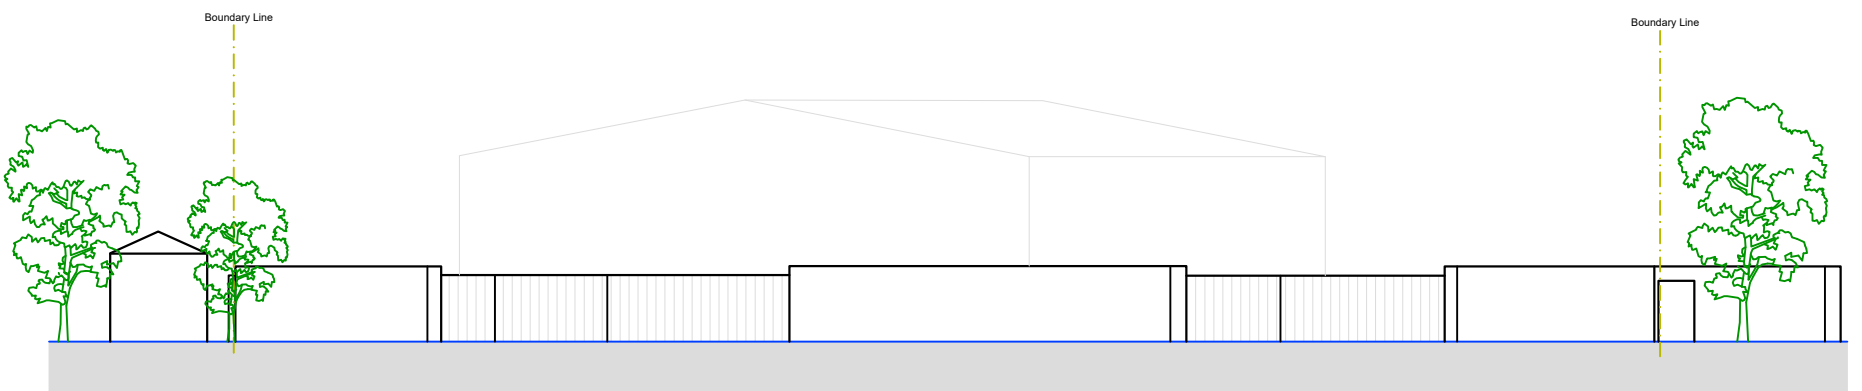

Existing North East Elevation
1:200

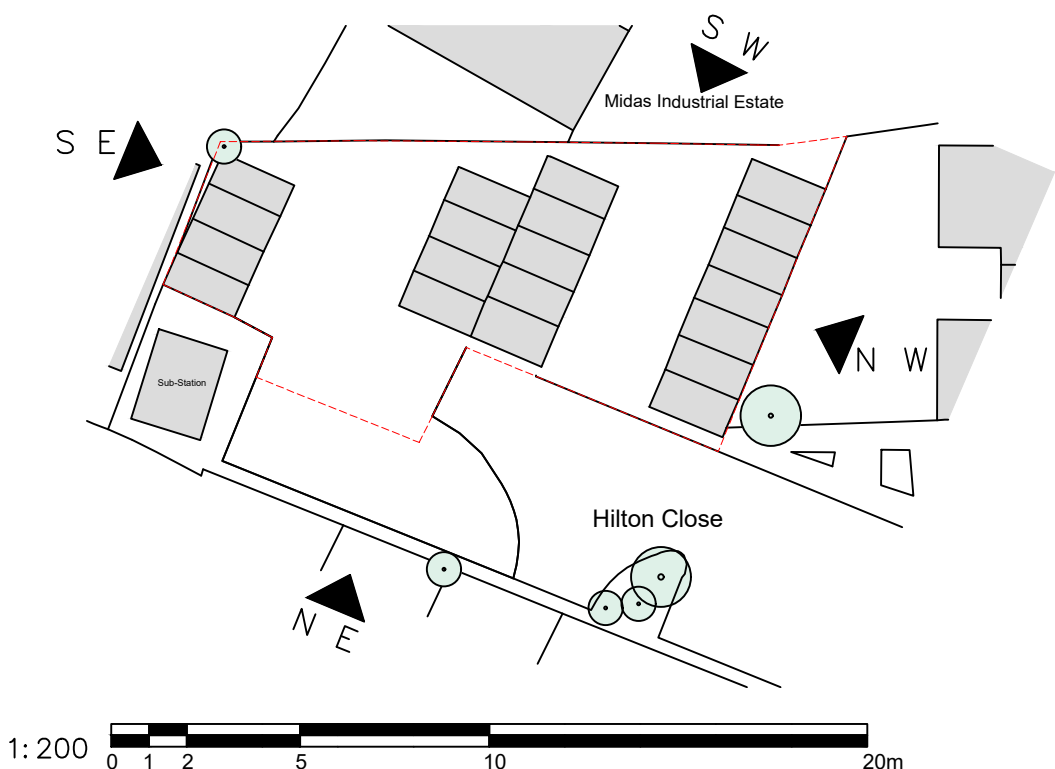

	31.01.25	BJS			
Revision	Date	Drawn	Designer	Checked	Approved

Revision History

OAKMAN
ARCHITECTURE.

Address:
7 Denham Way,
Denham
UB9 5AX

Mob : 07787197752
E mail : benjamin@oakmanltd.com

Project Address:

Land to Rear of
Midas Industrial Estate
Uxbridge
UB8 2QJ

Client:

Petford Developments Ltd

EXISTING

Drawing Number:
2433-PL-002

Scales:
1:200
@ A3

Rev. No.
—