



NOTES GENERAL:

- Work to figured dimensions and relative position only, confirm to designer
- This drawing is to be read in conjunction with all relevant drawings, detailed specifications where applicable and all associated drawings in this series (if any)
- Any discrepancy on this drawing is to be reported immediately to Oakman Architecture Ltd for clarification
- The contractor is responsible for all temporary works and for the stability of the works in progress

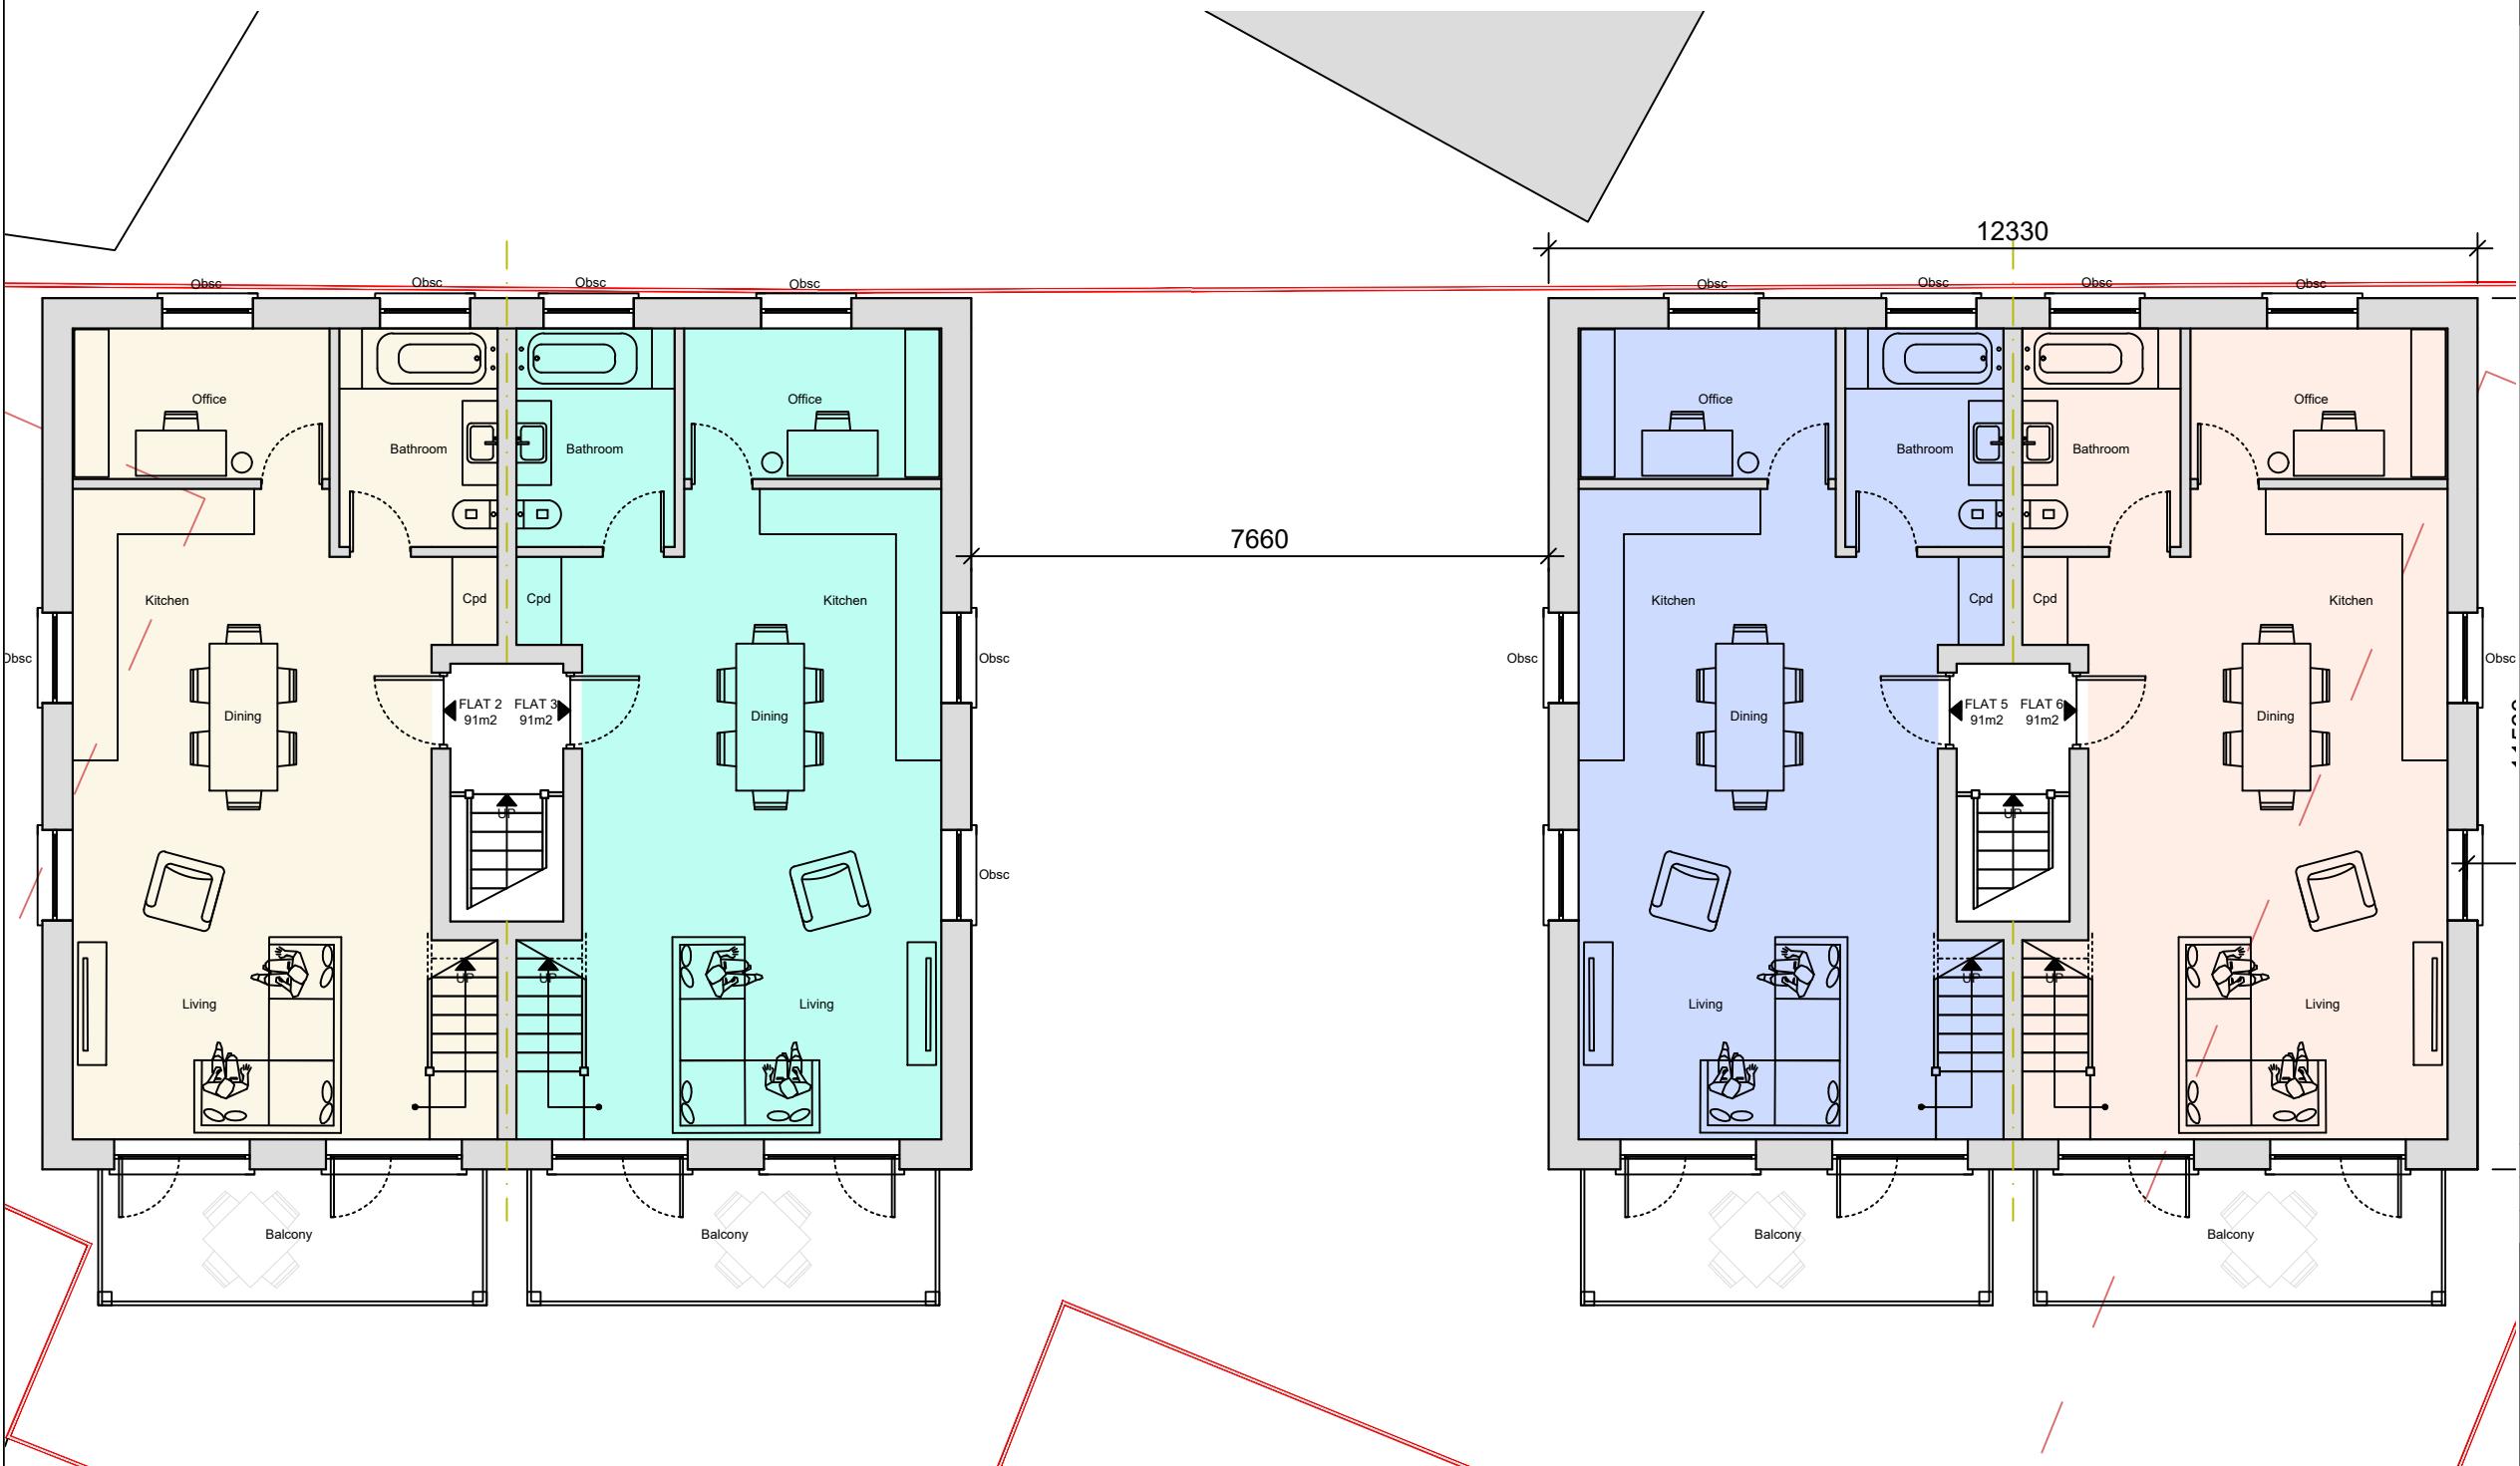

First Floor Plan
1 : 100

1:100 0 1 2 5 10m

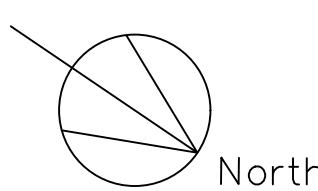

31.01.25 BJS
Revision Date Drawn Designer Checked Approved
Revision History

OAKMAN ARCHITECTURE.

Address: 7 Denham Way, Denham UB9 5AX
Mob: 07787197752
E-mail: benjamin@oakmantld.com

Project Address: Land to Rear of Midas Industrial Estate Uxbridge UB8 2QJ	Client: Petford Developments Ltd
---	-------------------------------------

PROPOSED
Drawing Number: 2433-PL-103
Scales: 1:100
Rev. No. —