


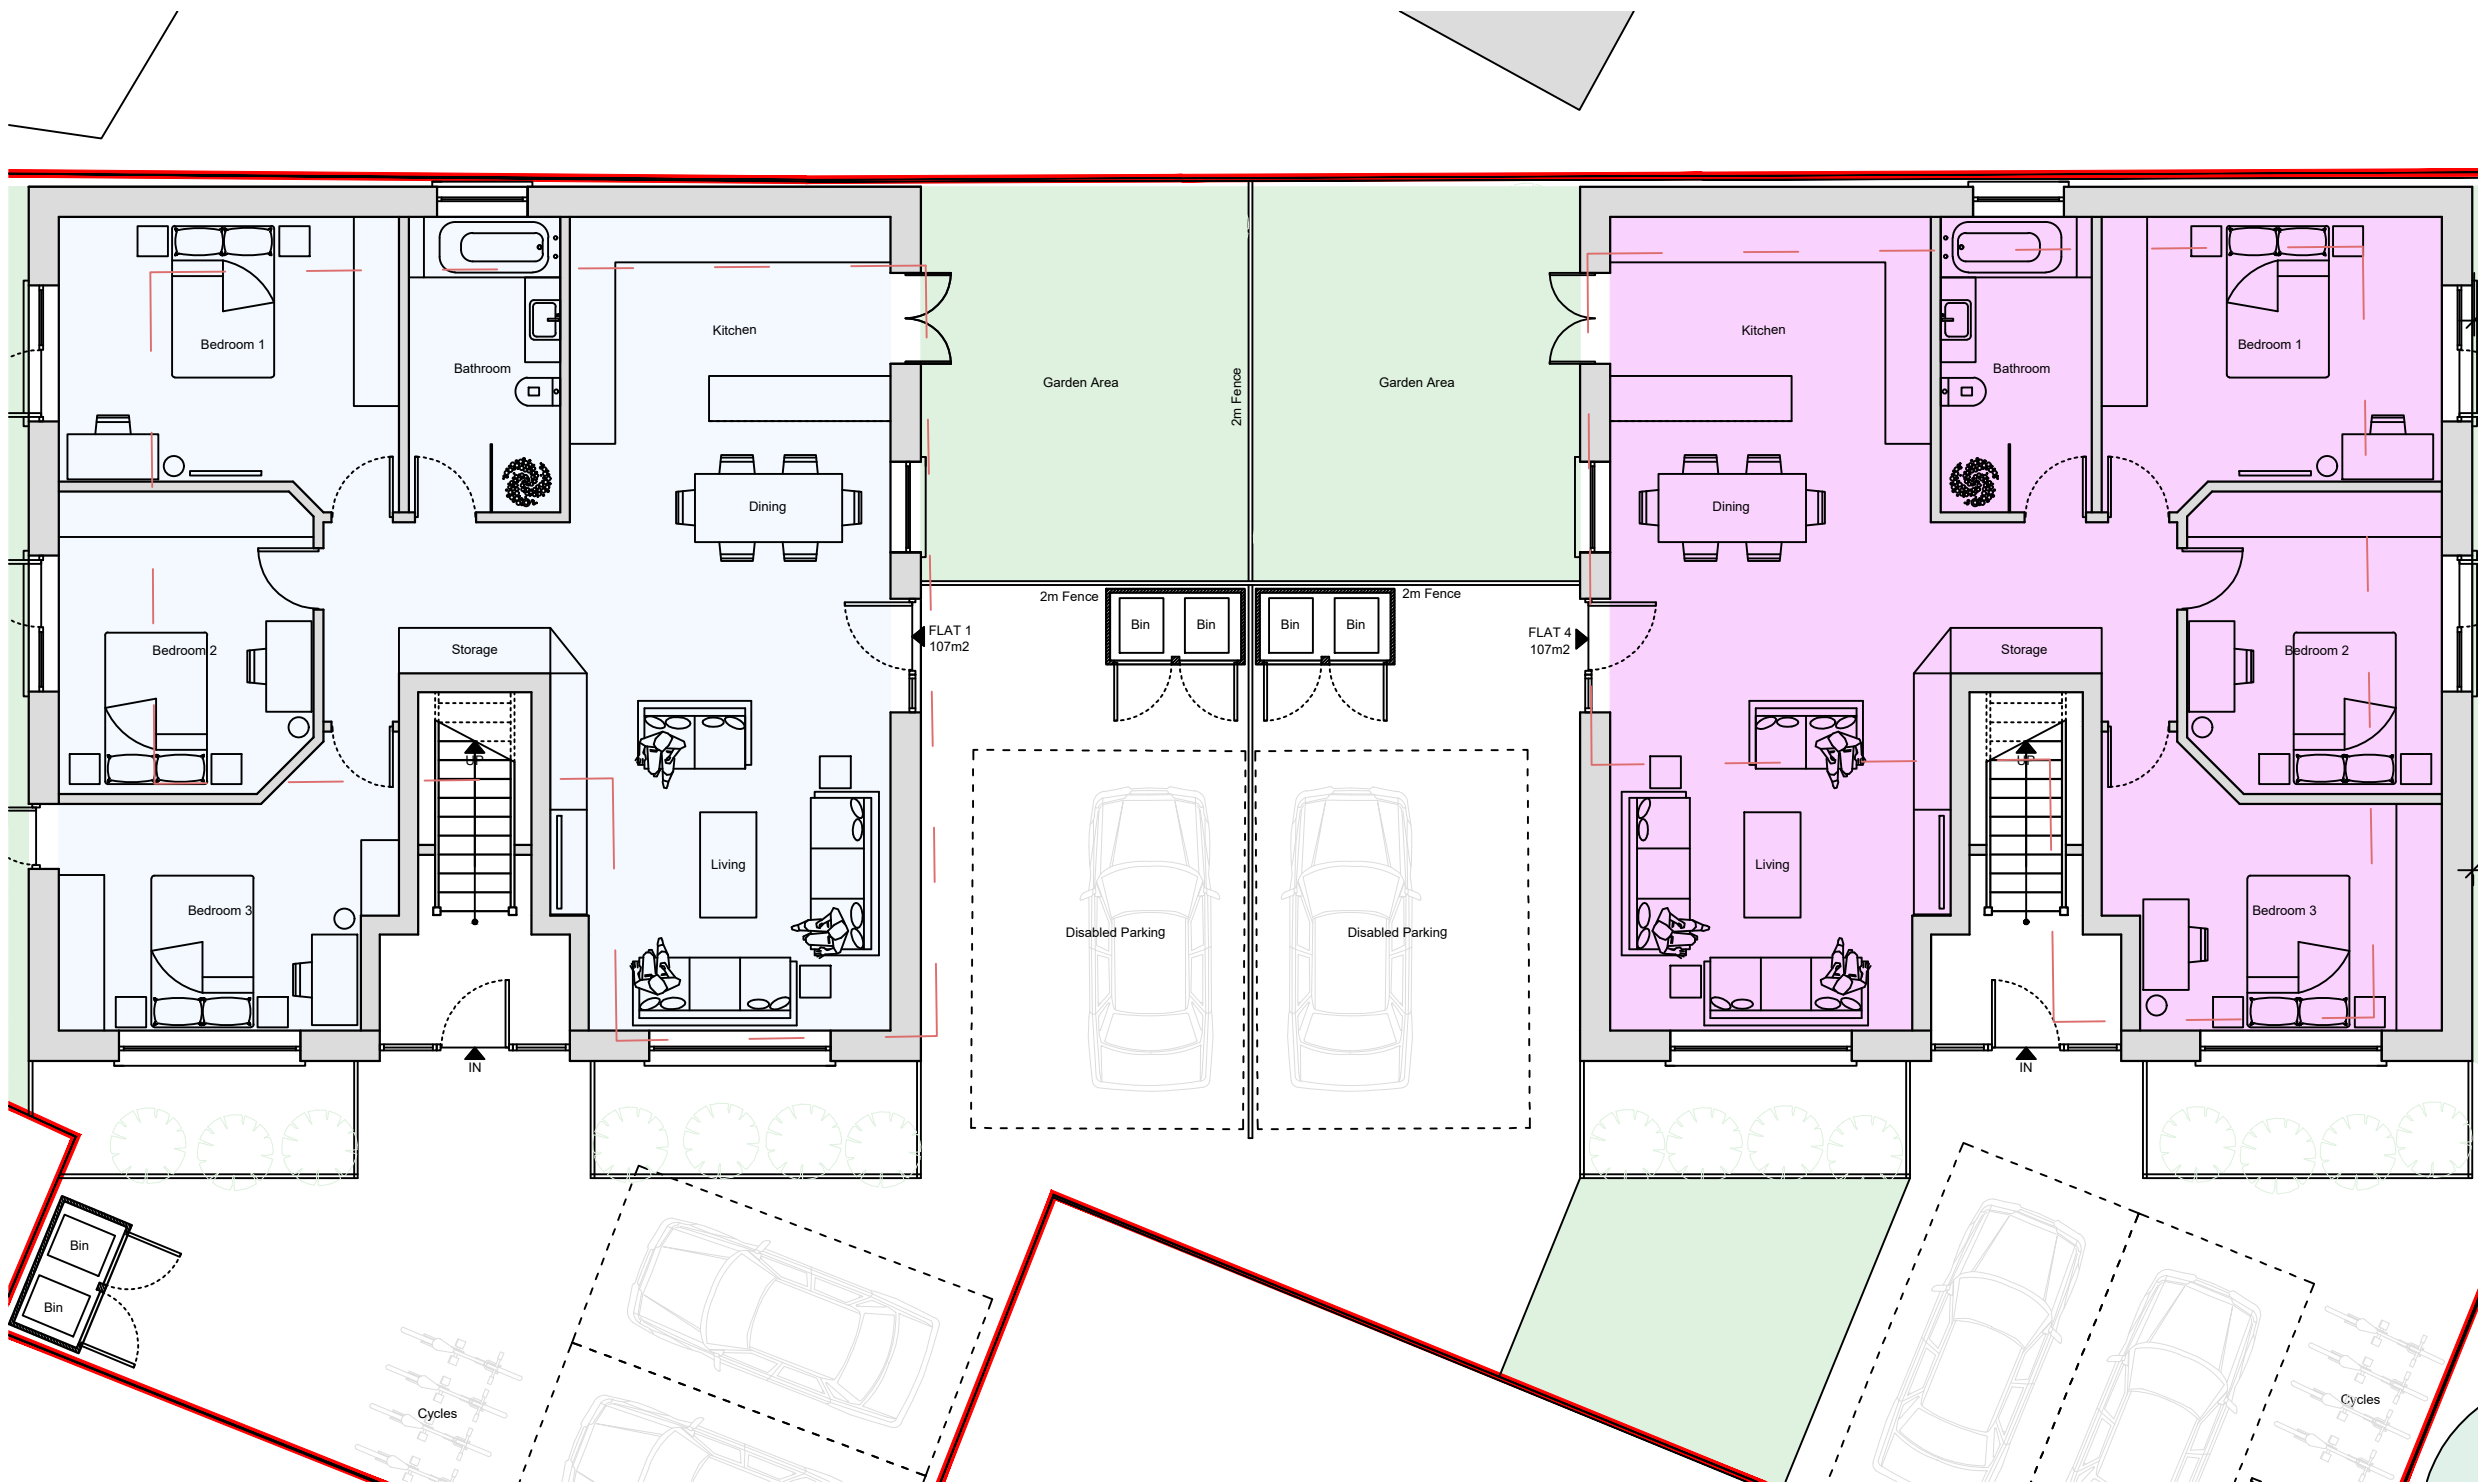

- NOTES GENERAL:**
- Work to figured dimensions and relative position only, confirm to designer
 - This drawing is to be read in conjunction with all relevant drawings, detailed specifications where applicable and all associated drawings in this series (if any)
 - Any discrepancy on this drawing is to be reported immediately to Oakman Architecture Ltd for clarification
 - The contractor is responsible for all temporary works and for the stability of the works in progress

Revision	31.01.25	BJS			
Date	Drawn	Designer	Checked	Approved	
Revision History					

OAKMAN ARCHITECTURE.

● Address:
7 Denham Way,
Denham
UB9 5AX

● Mob : 07787197752
E mail : benjamin@oakmanltd.com

Project Address: Land to Rear of Midas Industrial Estate Uxbridge UB8 2QU	Client: Petford Developments Ltd
---	-------------------------------------

PROPOSED

Drawing Number:
2433-PL-102

Scales:
1:100
© A3

Rev. No.
—

Ground Floor Plan
1:100

