



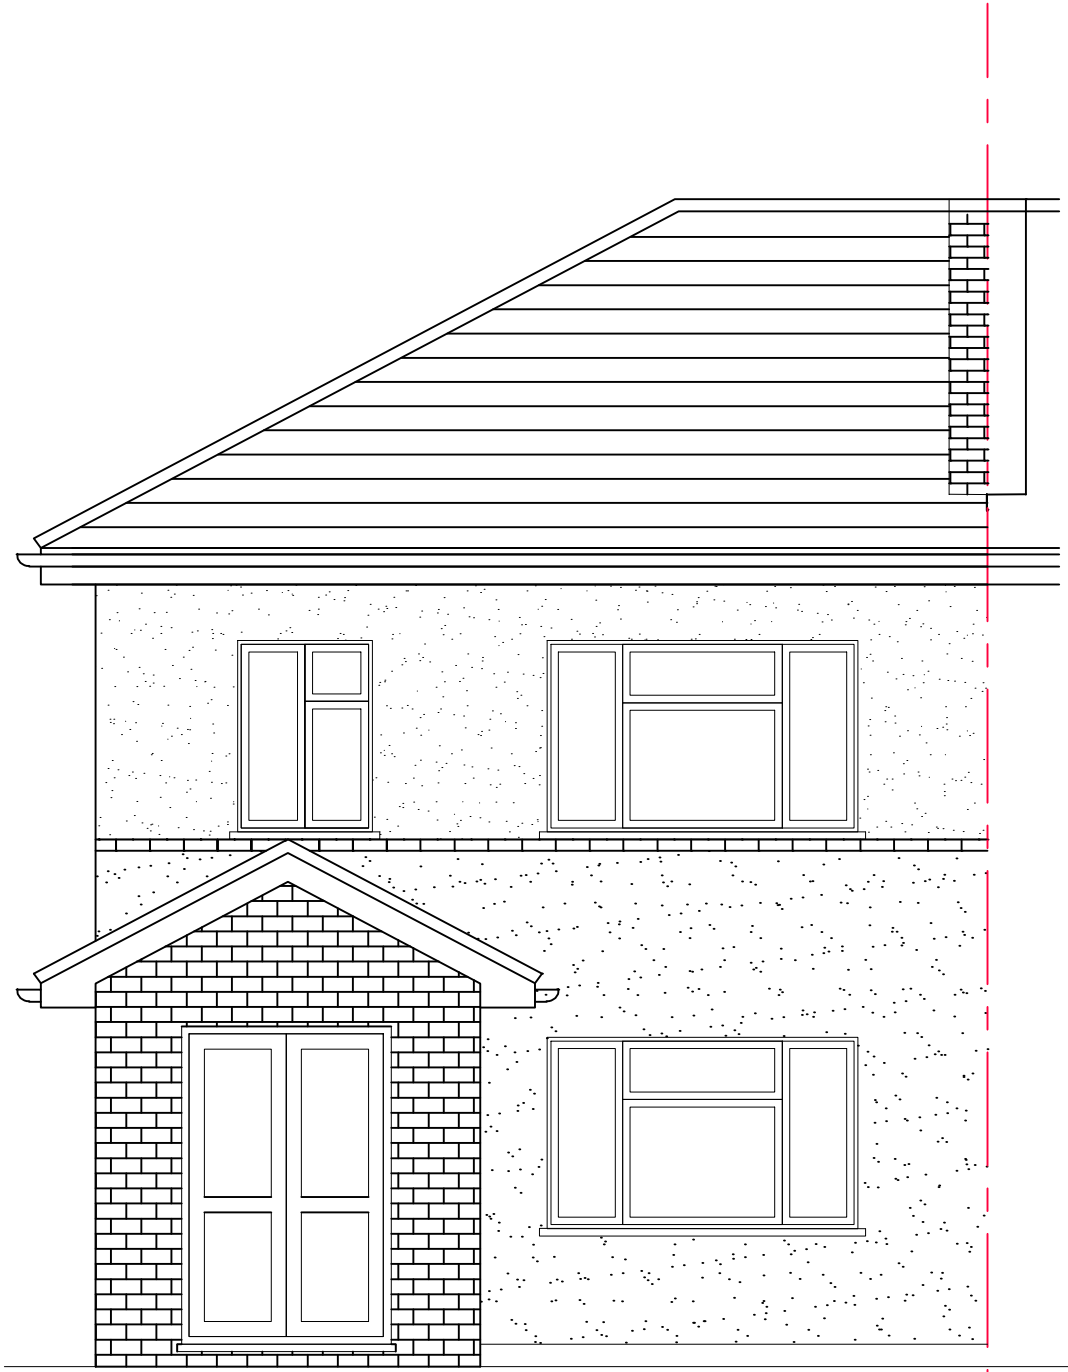


Proposed Front Elevation

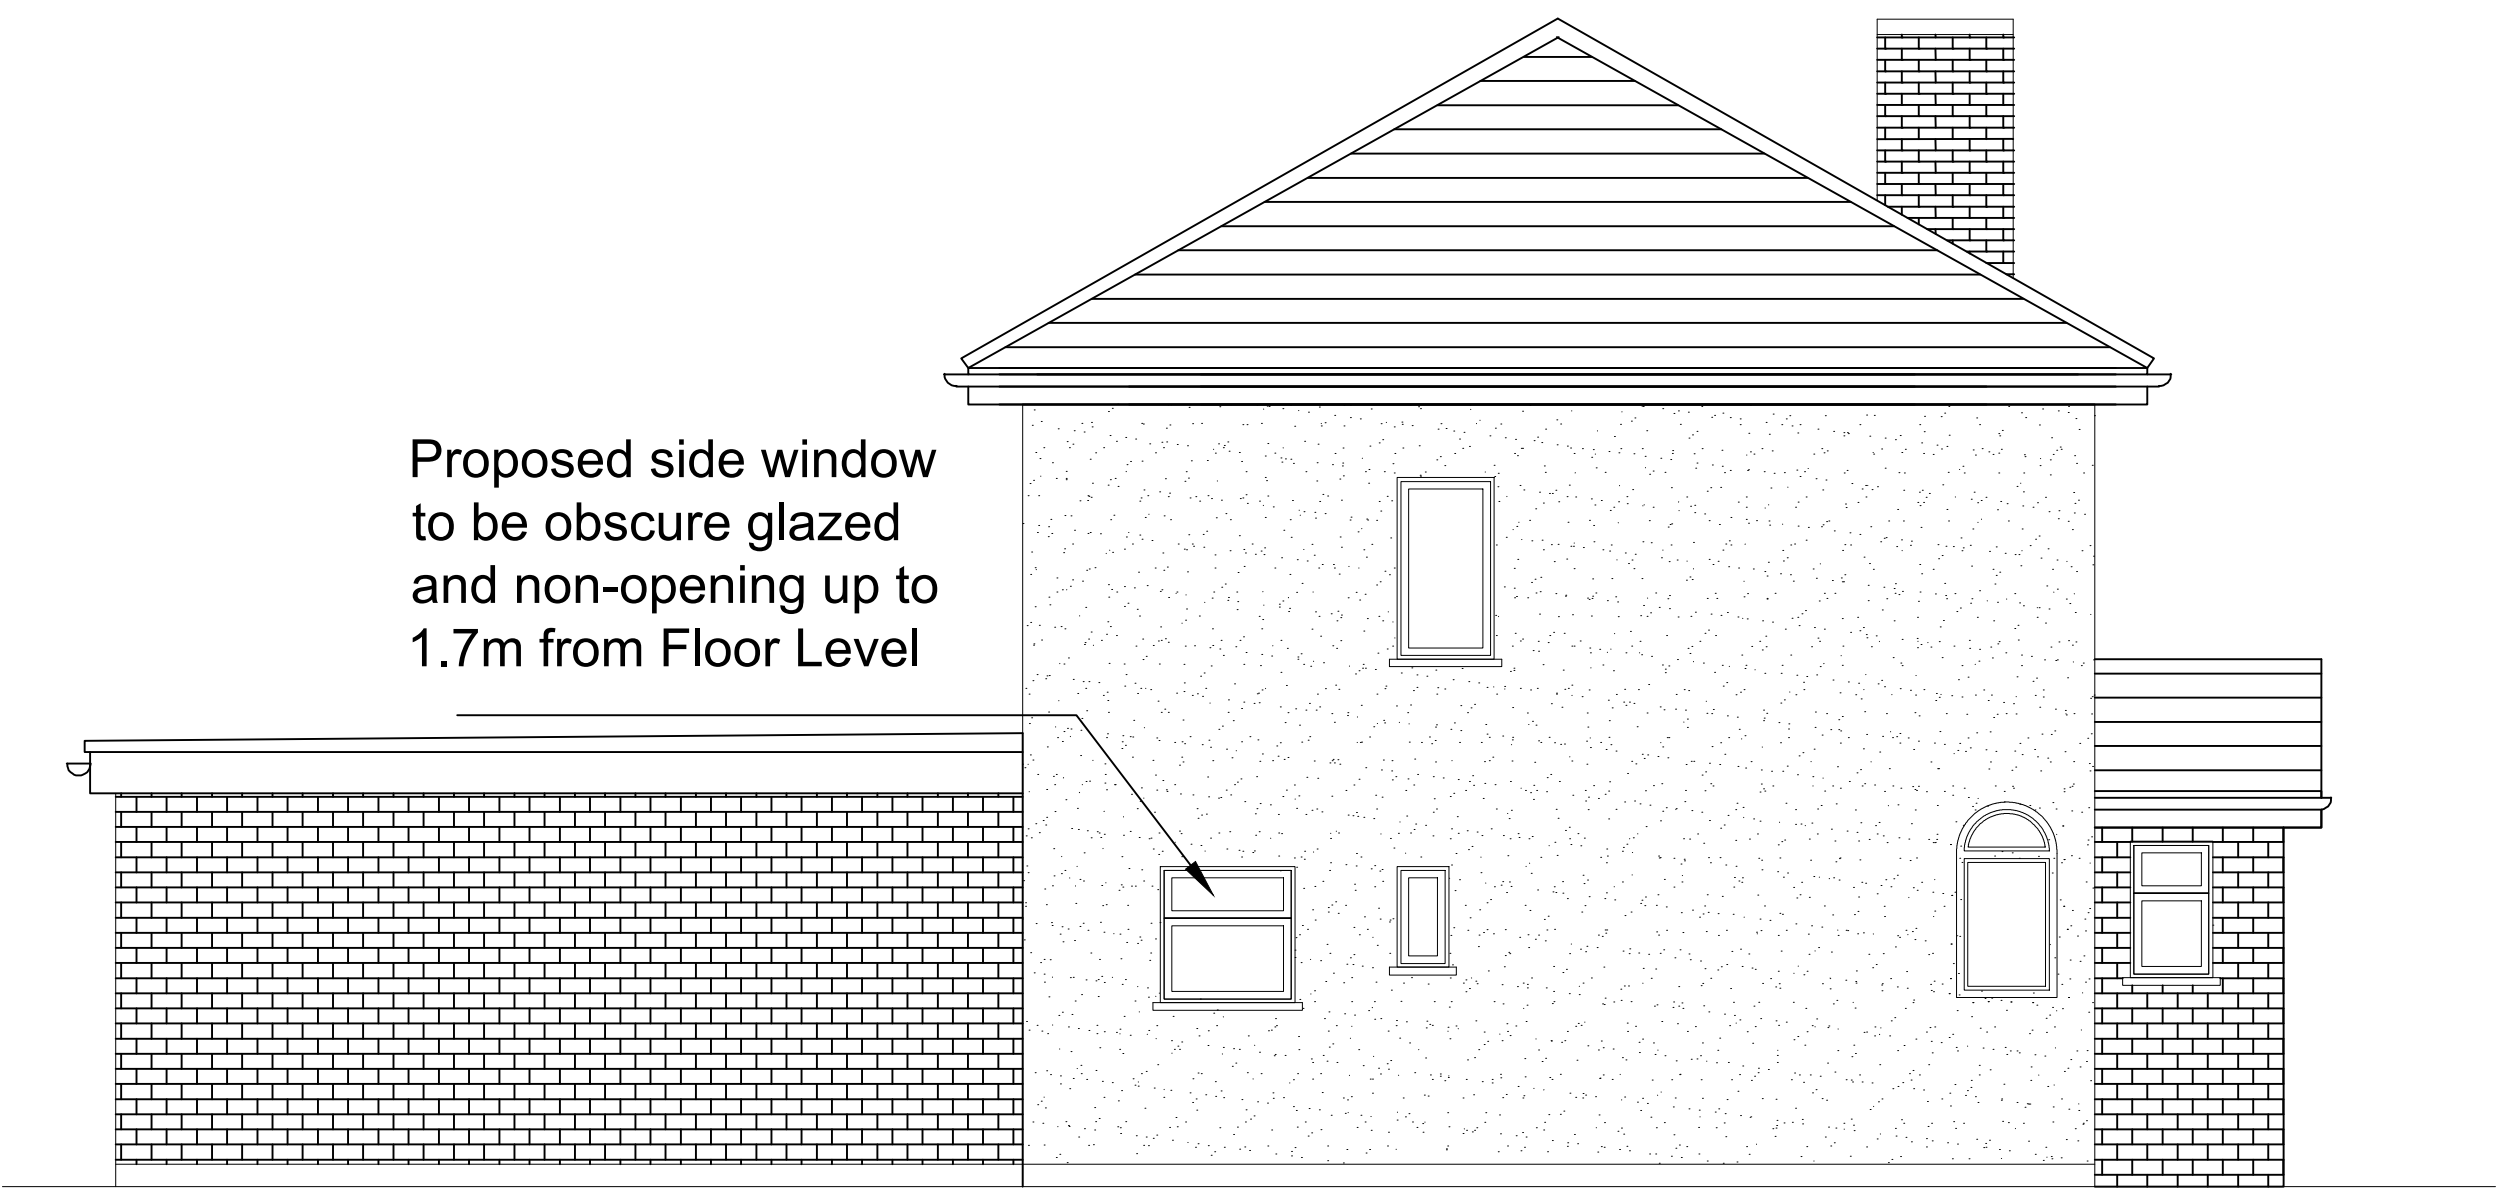

Proposed Side Elevation



Proposed Rear Elevation

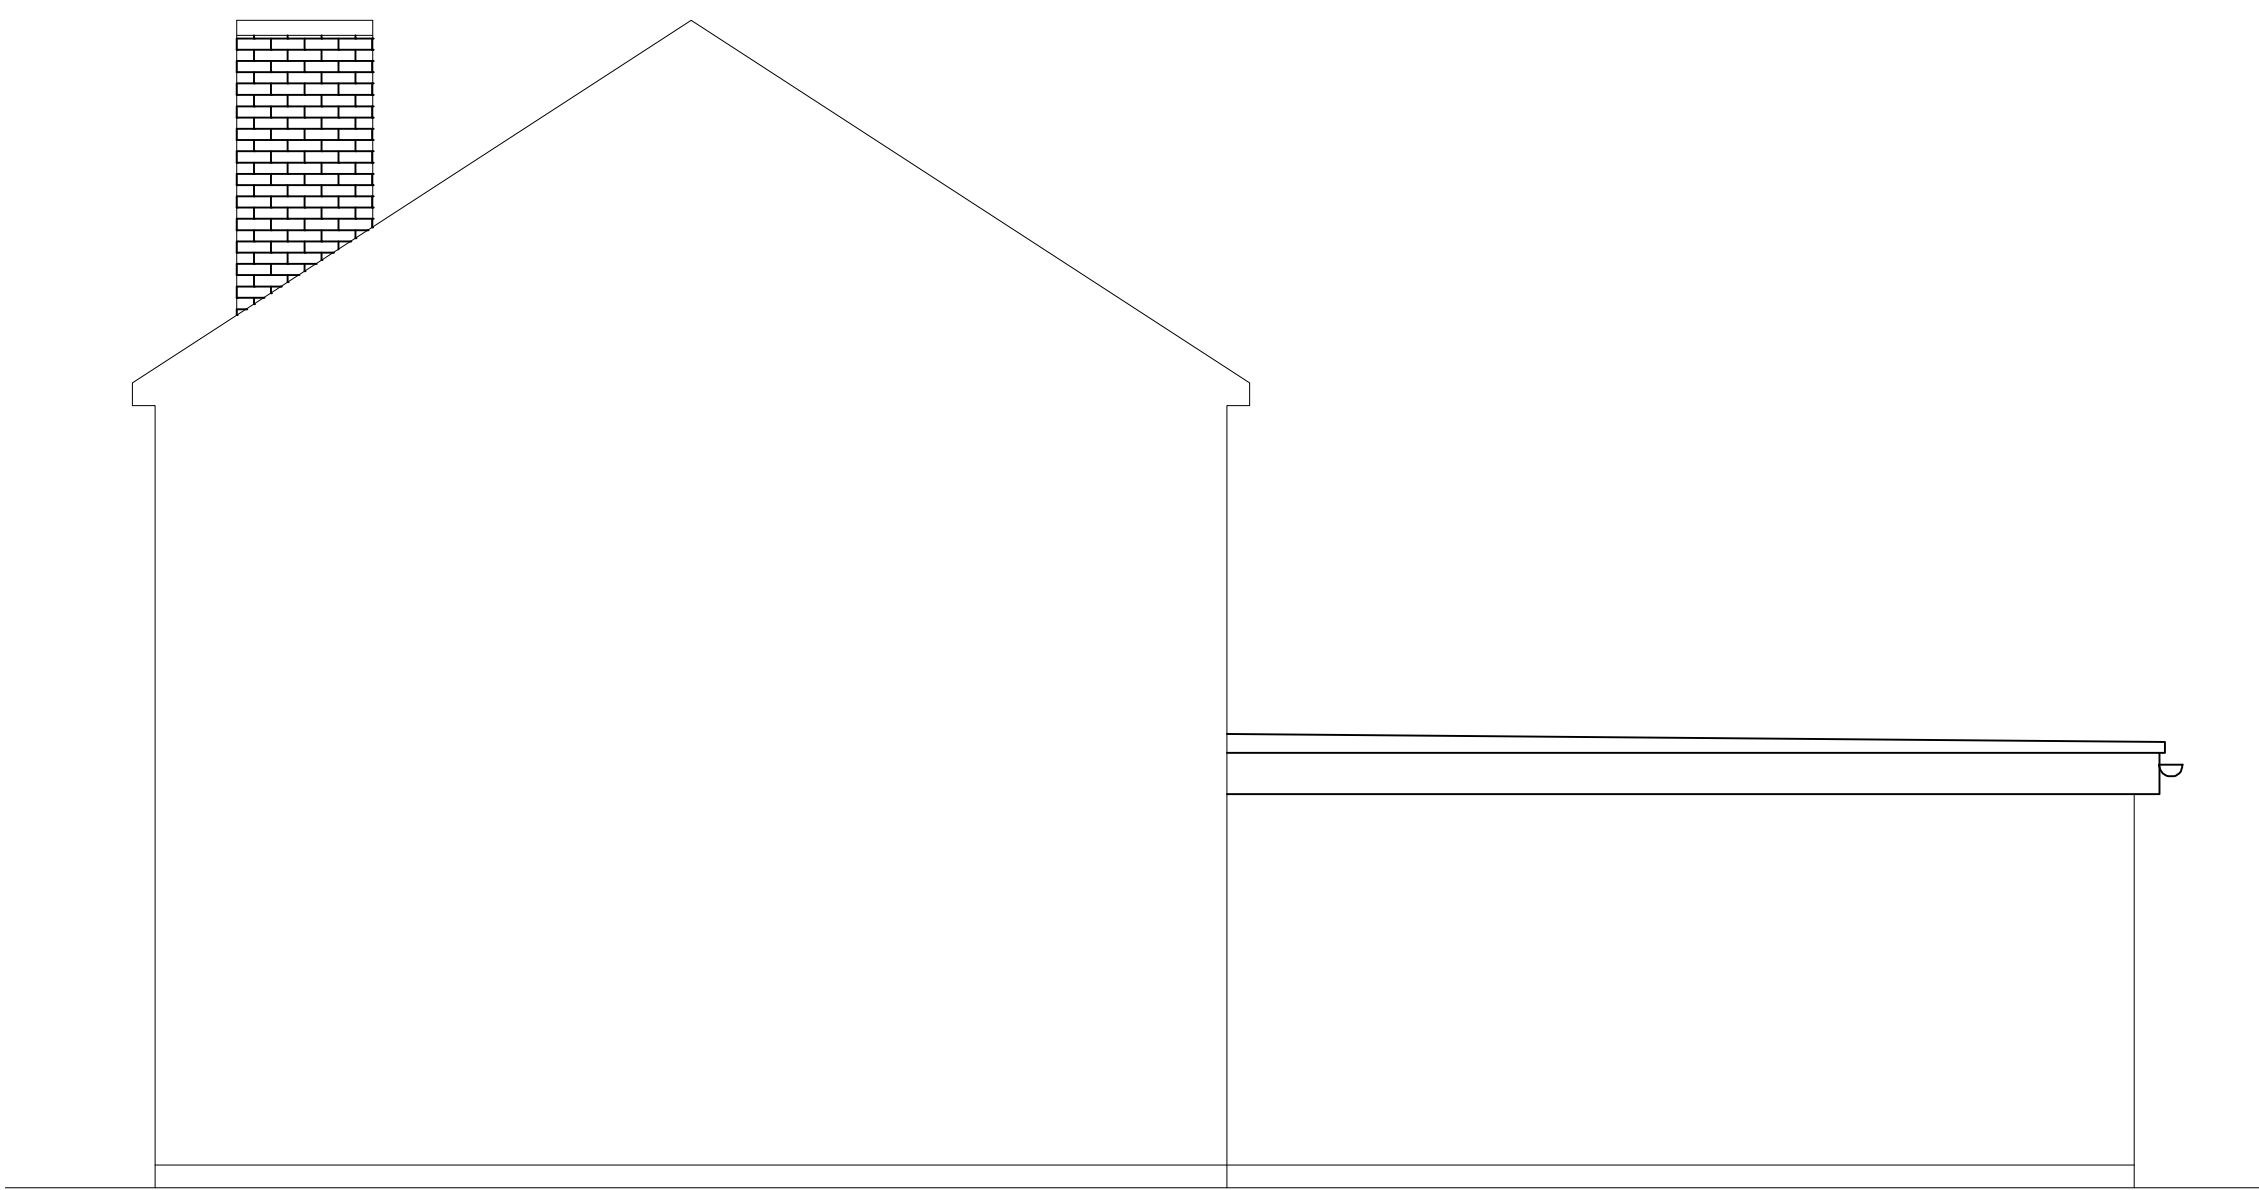

Proposed Side Elevation

P1	21.01.23	First Issue	JK	JK	TN
Rev.	Date	Amendment	Drawn	Chkd.	Appd.



TJ DESIGN
CONSULTING

Client

Mr Khurram Maqsood

Project Title

117 Raynton Drive
Hayes, UB4 8BQ

Drawing Title

PROPOSED ELEVATIONS

Drawn	Date	Checked	Date	Approved	Date
JK	JAN '23	JK	JAN '23	TN	JAN '23

Scale	Orig Size	Dimensions
1:50	A1	mm

Project No.	Drawing File
1083	E200.dwg

Drawing No.	Rev.
E203	P1

Scale

0 500 1000 1500 2000 2500mm