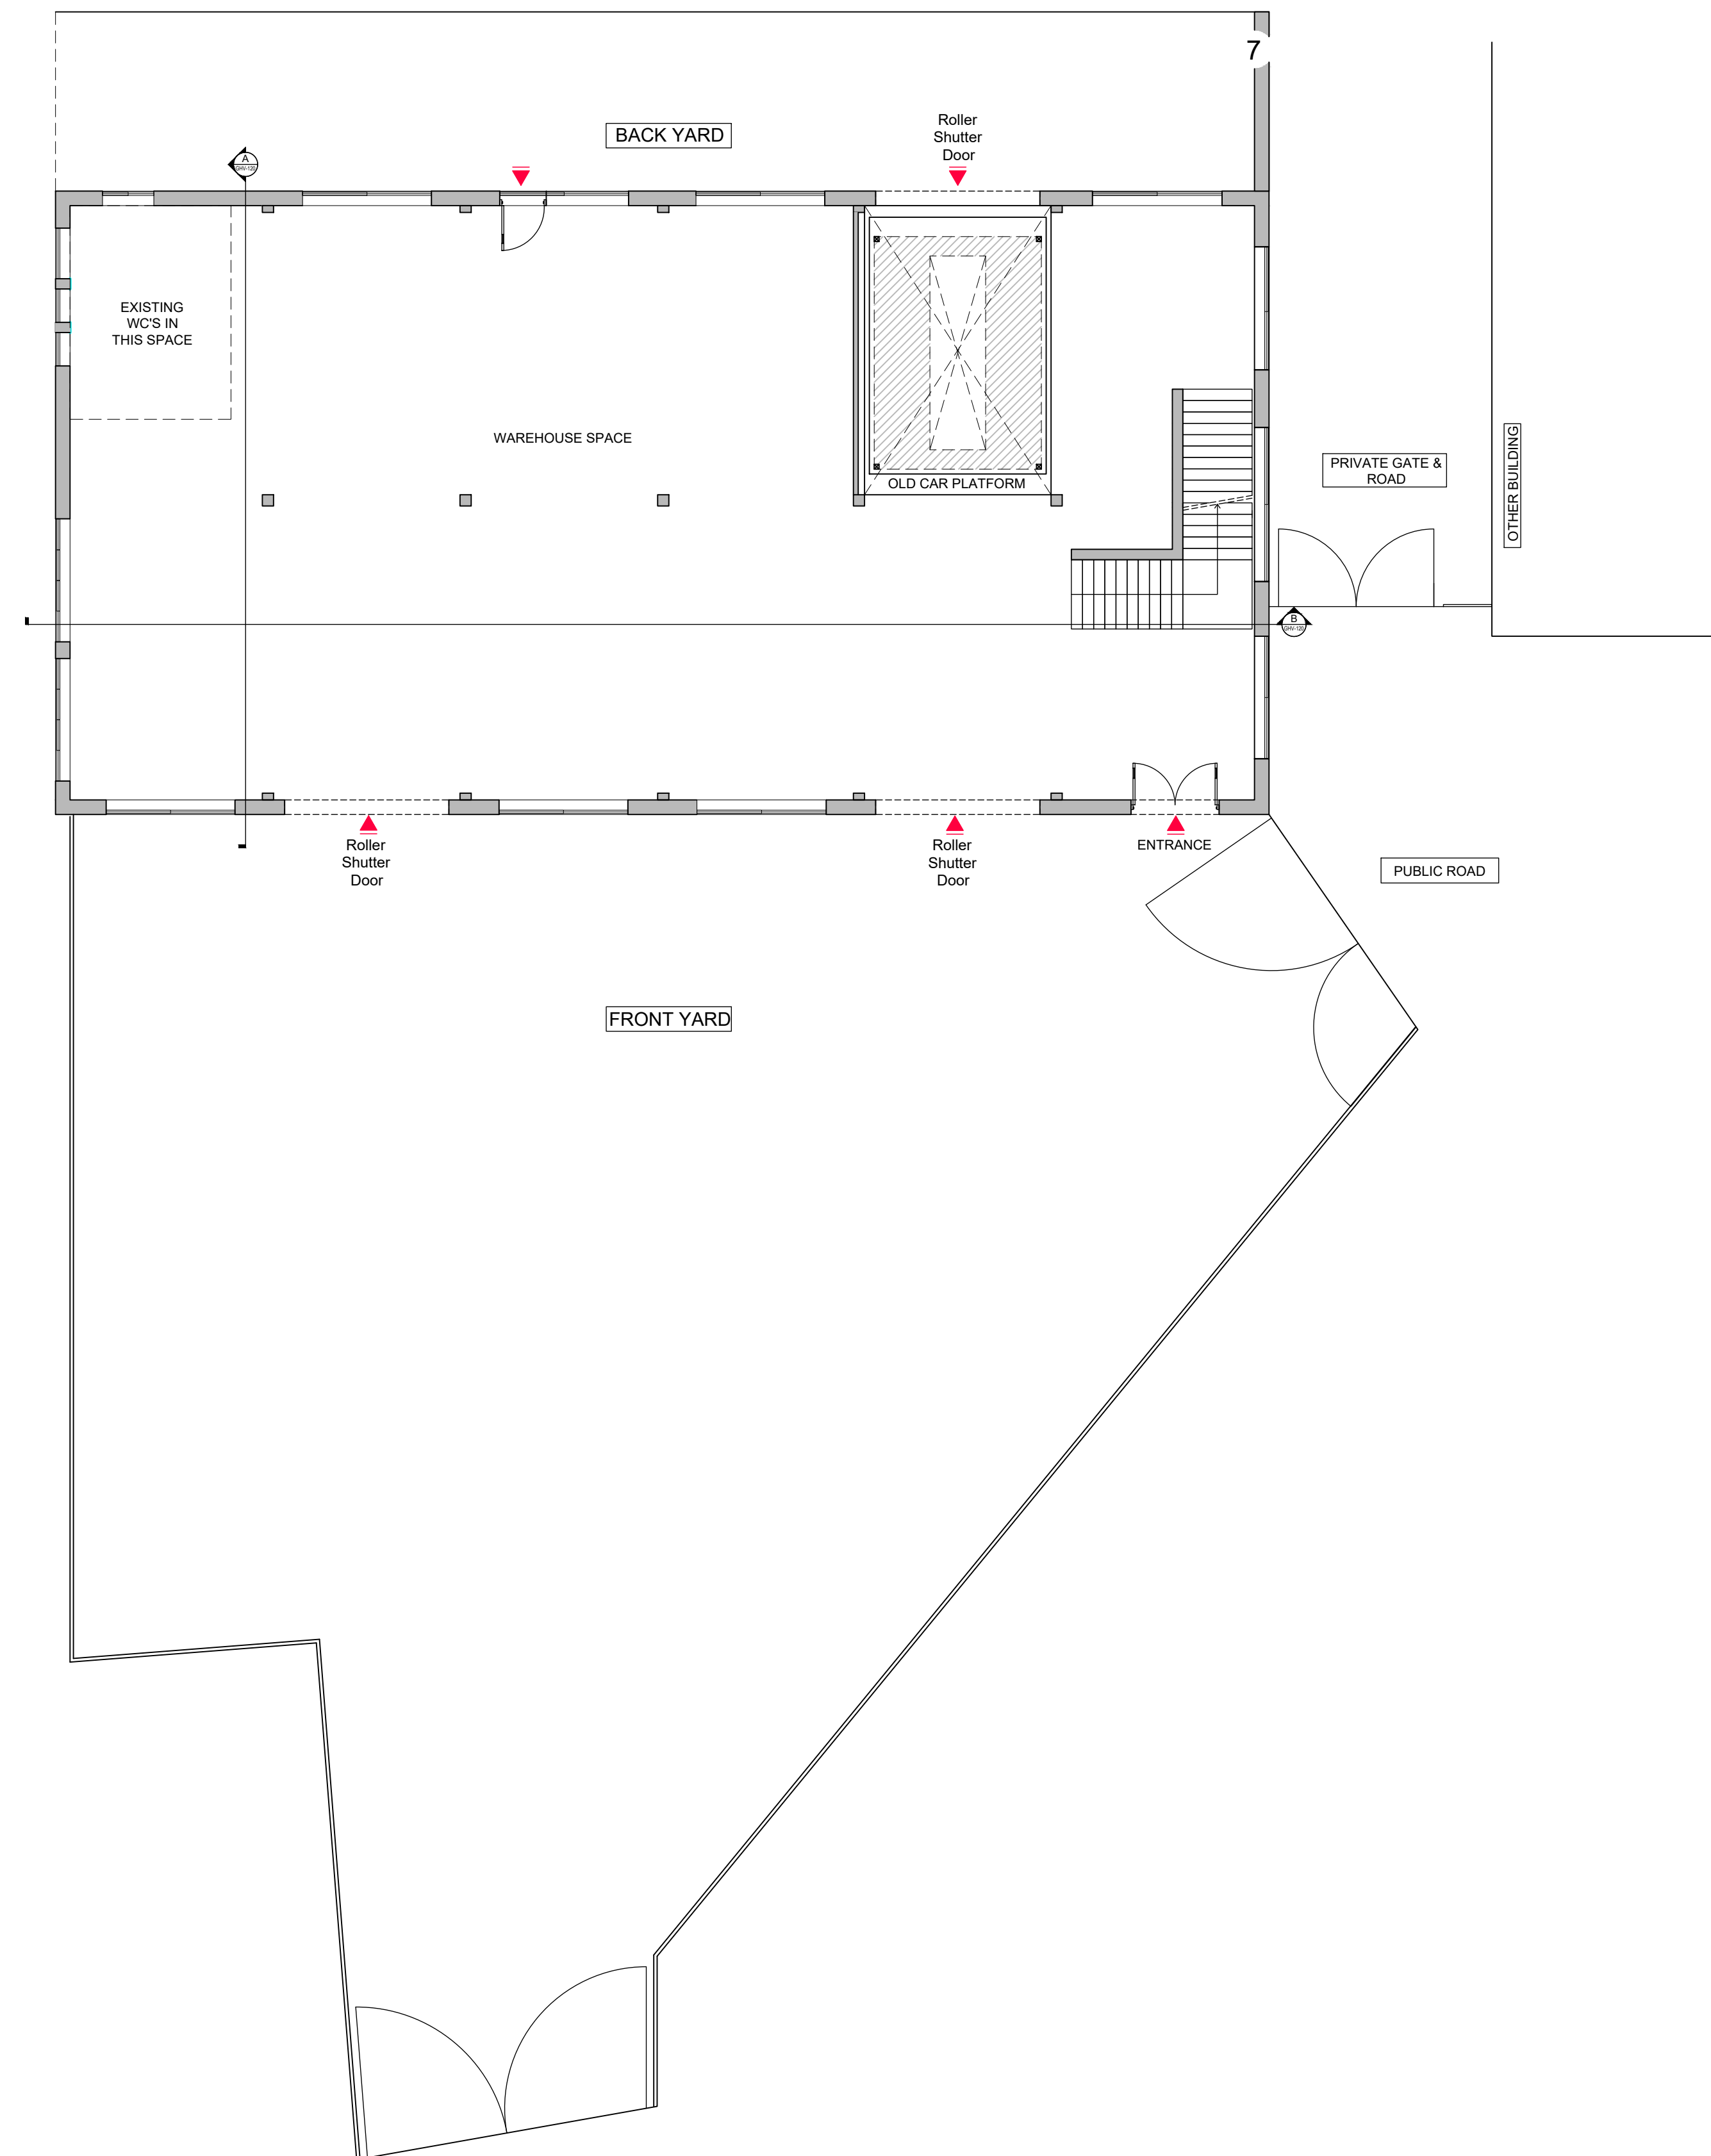


---

---

---

Rev

Notes

Date

By

Planning

BB

PARTNERSHIP

CHARTERED ARCHITECTS

Studios 33-34, 10 Hornsey St, London. N7 8EL

Tel 020 7336 8555 - e-mail - architect@bbpartnership.co.uk

Client

Mr Andreas Constantinou

Project

726 Field End Road

Ruislip

HA4 0QP

Drawing

Existing

Site Plan

Date

Dec 2022

Scale

1:100 @A1

Drawn by

J1

drg.no.

010

Revision

-

© 2022 BB PARTNERSHIP LIMITED - ALL RIGHTS RESERVED