


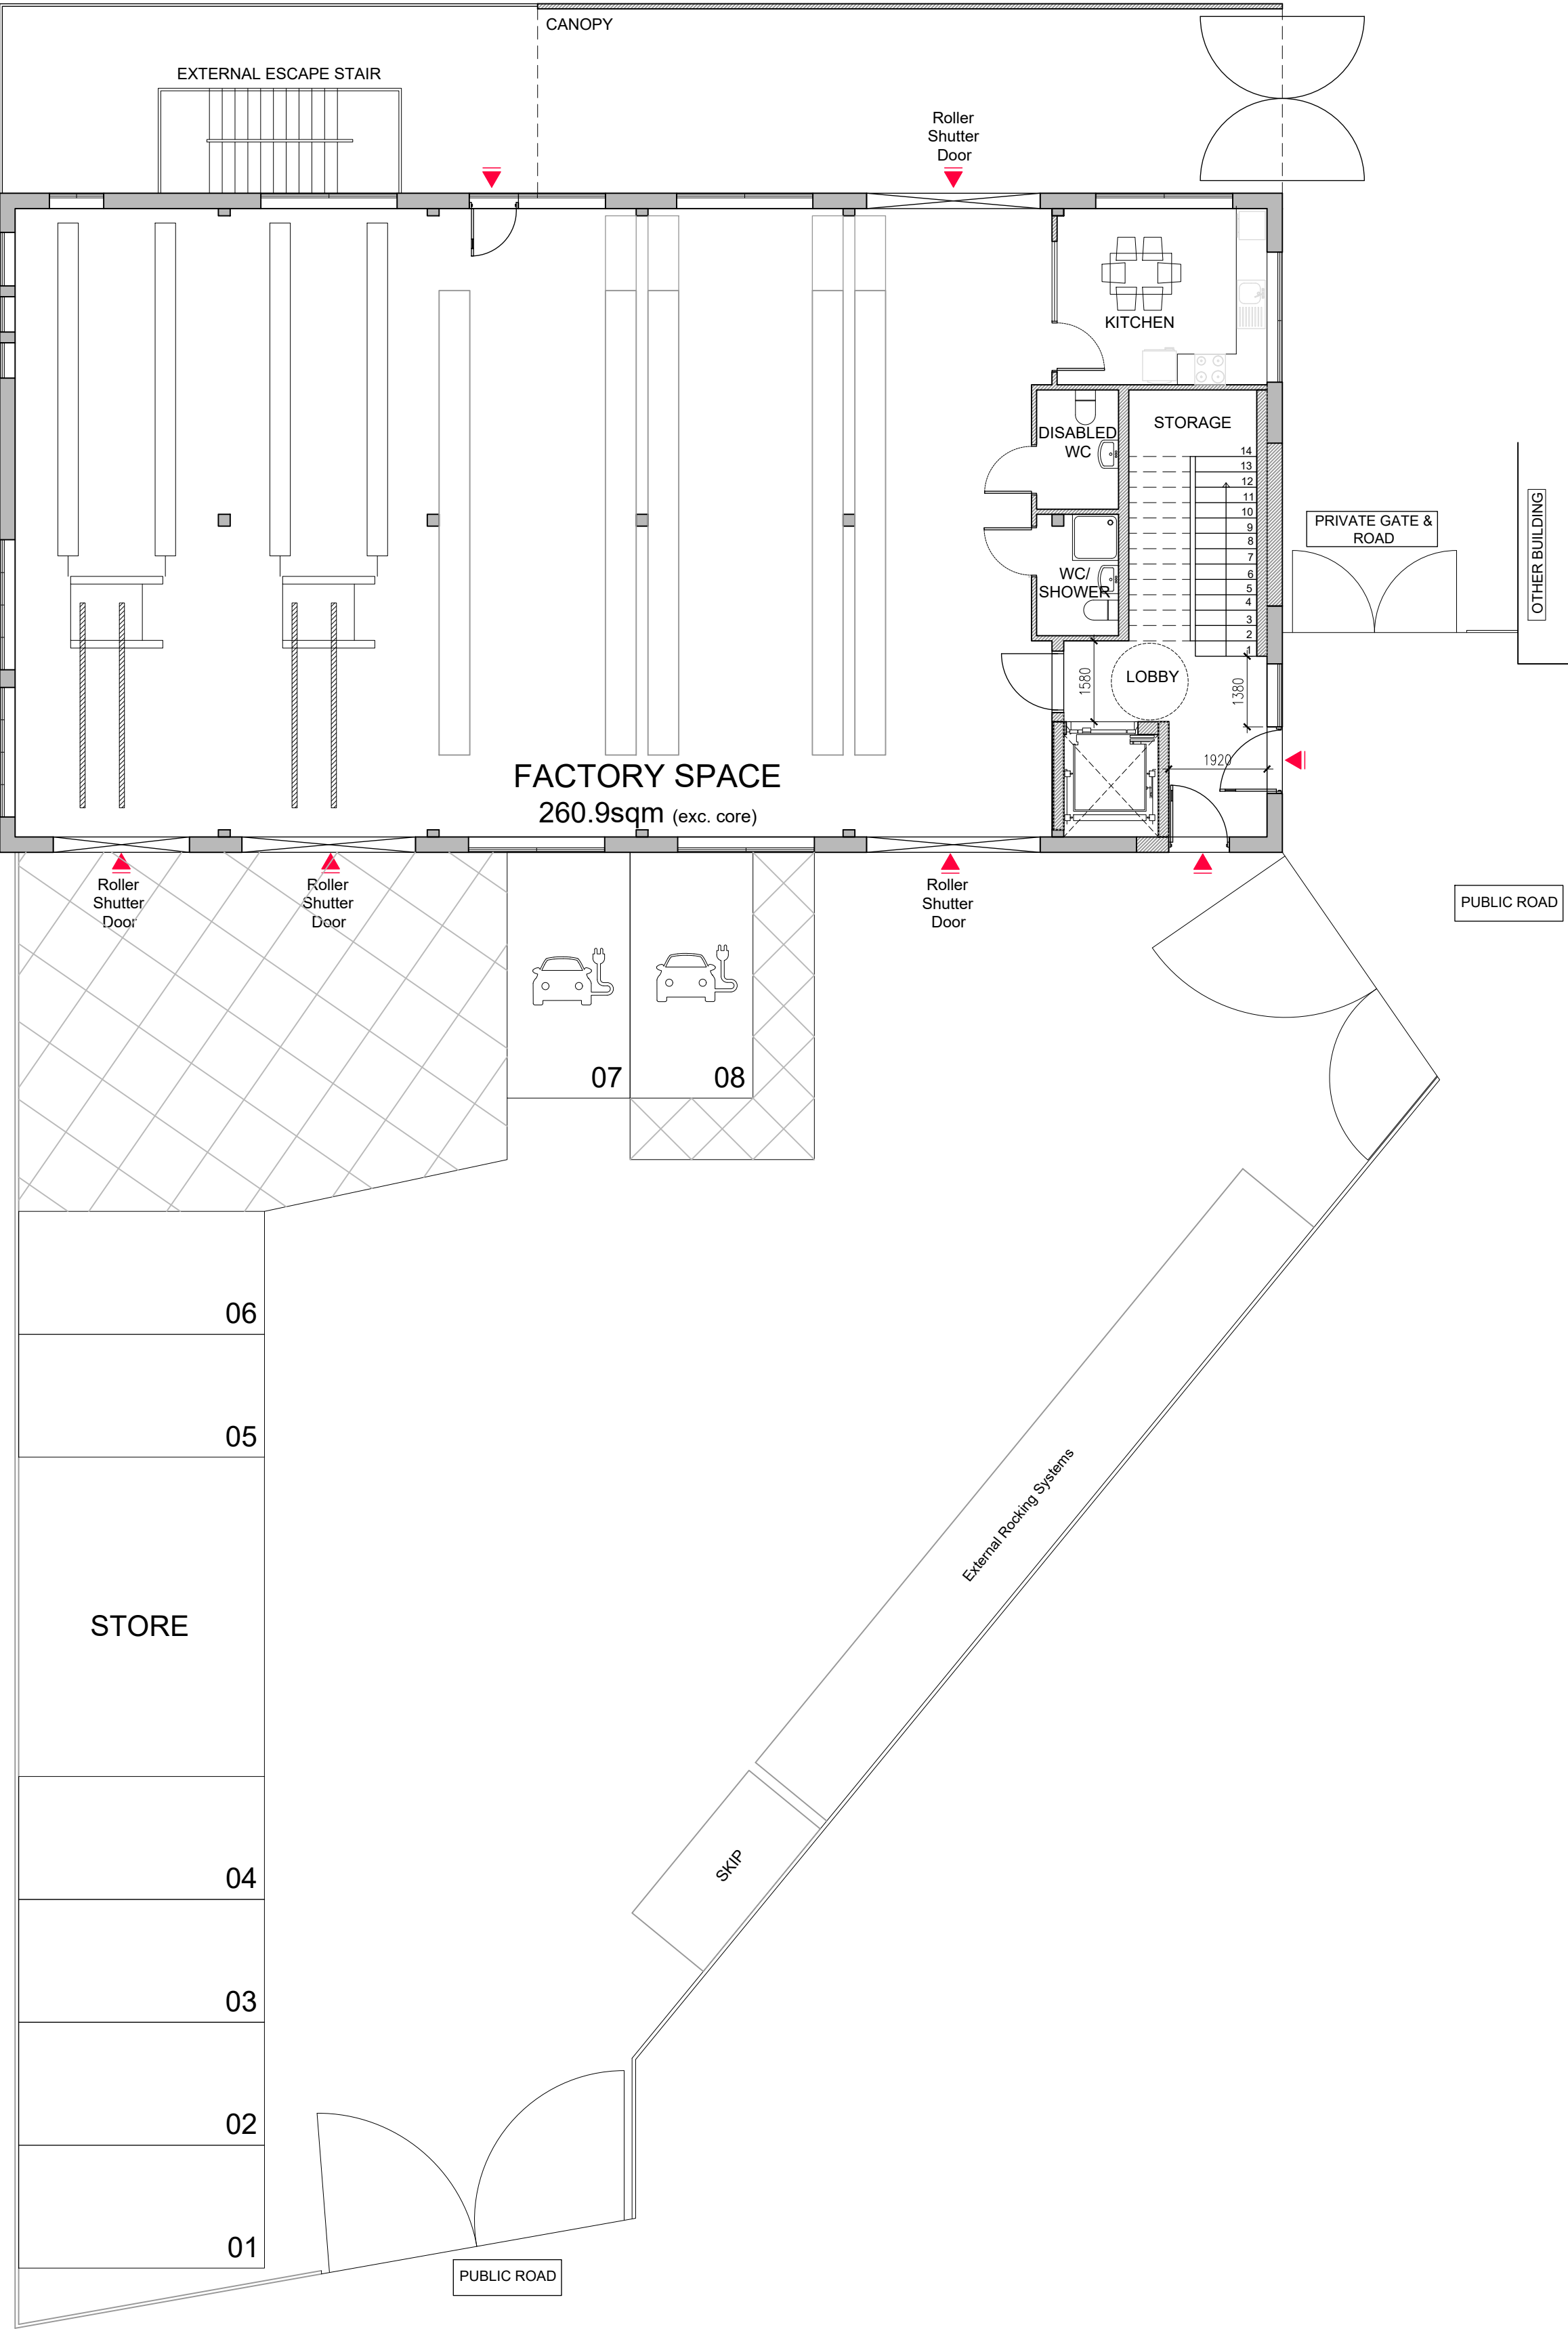

PROPOSED SITE PLAN
SCALE - 1:100 @ A1

P01	Parking Spaces added	27.11.23	CS
Rev	Notes	Date	By

Planning



Studios 33-34, 10 Hornsey St, London. N7 8EL
Tel 020 7336 8555 - e-mail - architect@bbpartnership.co.uk

Client
Mr Andreas Constantinou

Project
726 Field End Road
Ruislip
HA4 0QP

Drawing
Proposed
Site Plan

Date Dec 2022	Scale 1:100 @A1	Drawn by JI
------------------	--------------------	----------------

drg.no. 020	Revision P01
----------------	-----------------

© 2022 BB PARTNERSHIP LIMITED - ALL RIGHTS RESERVED