

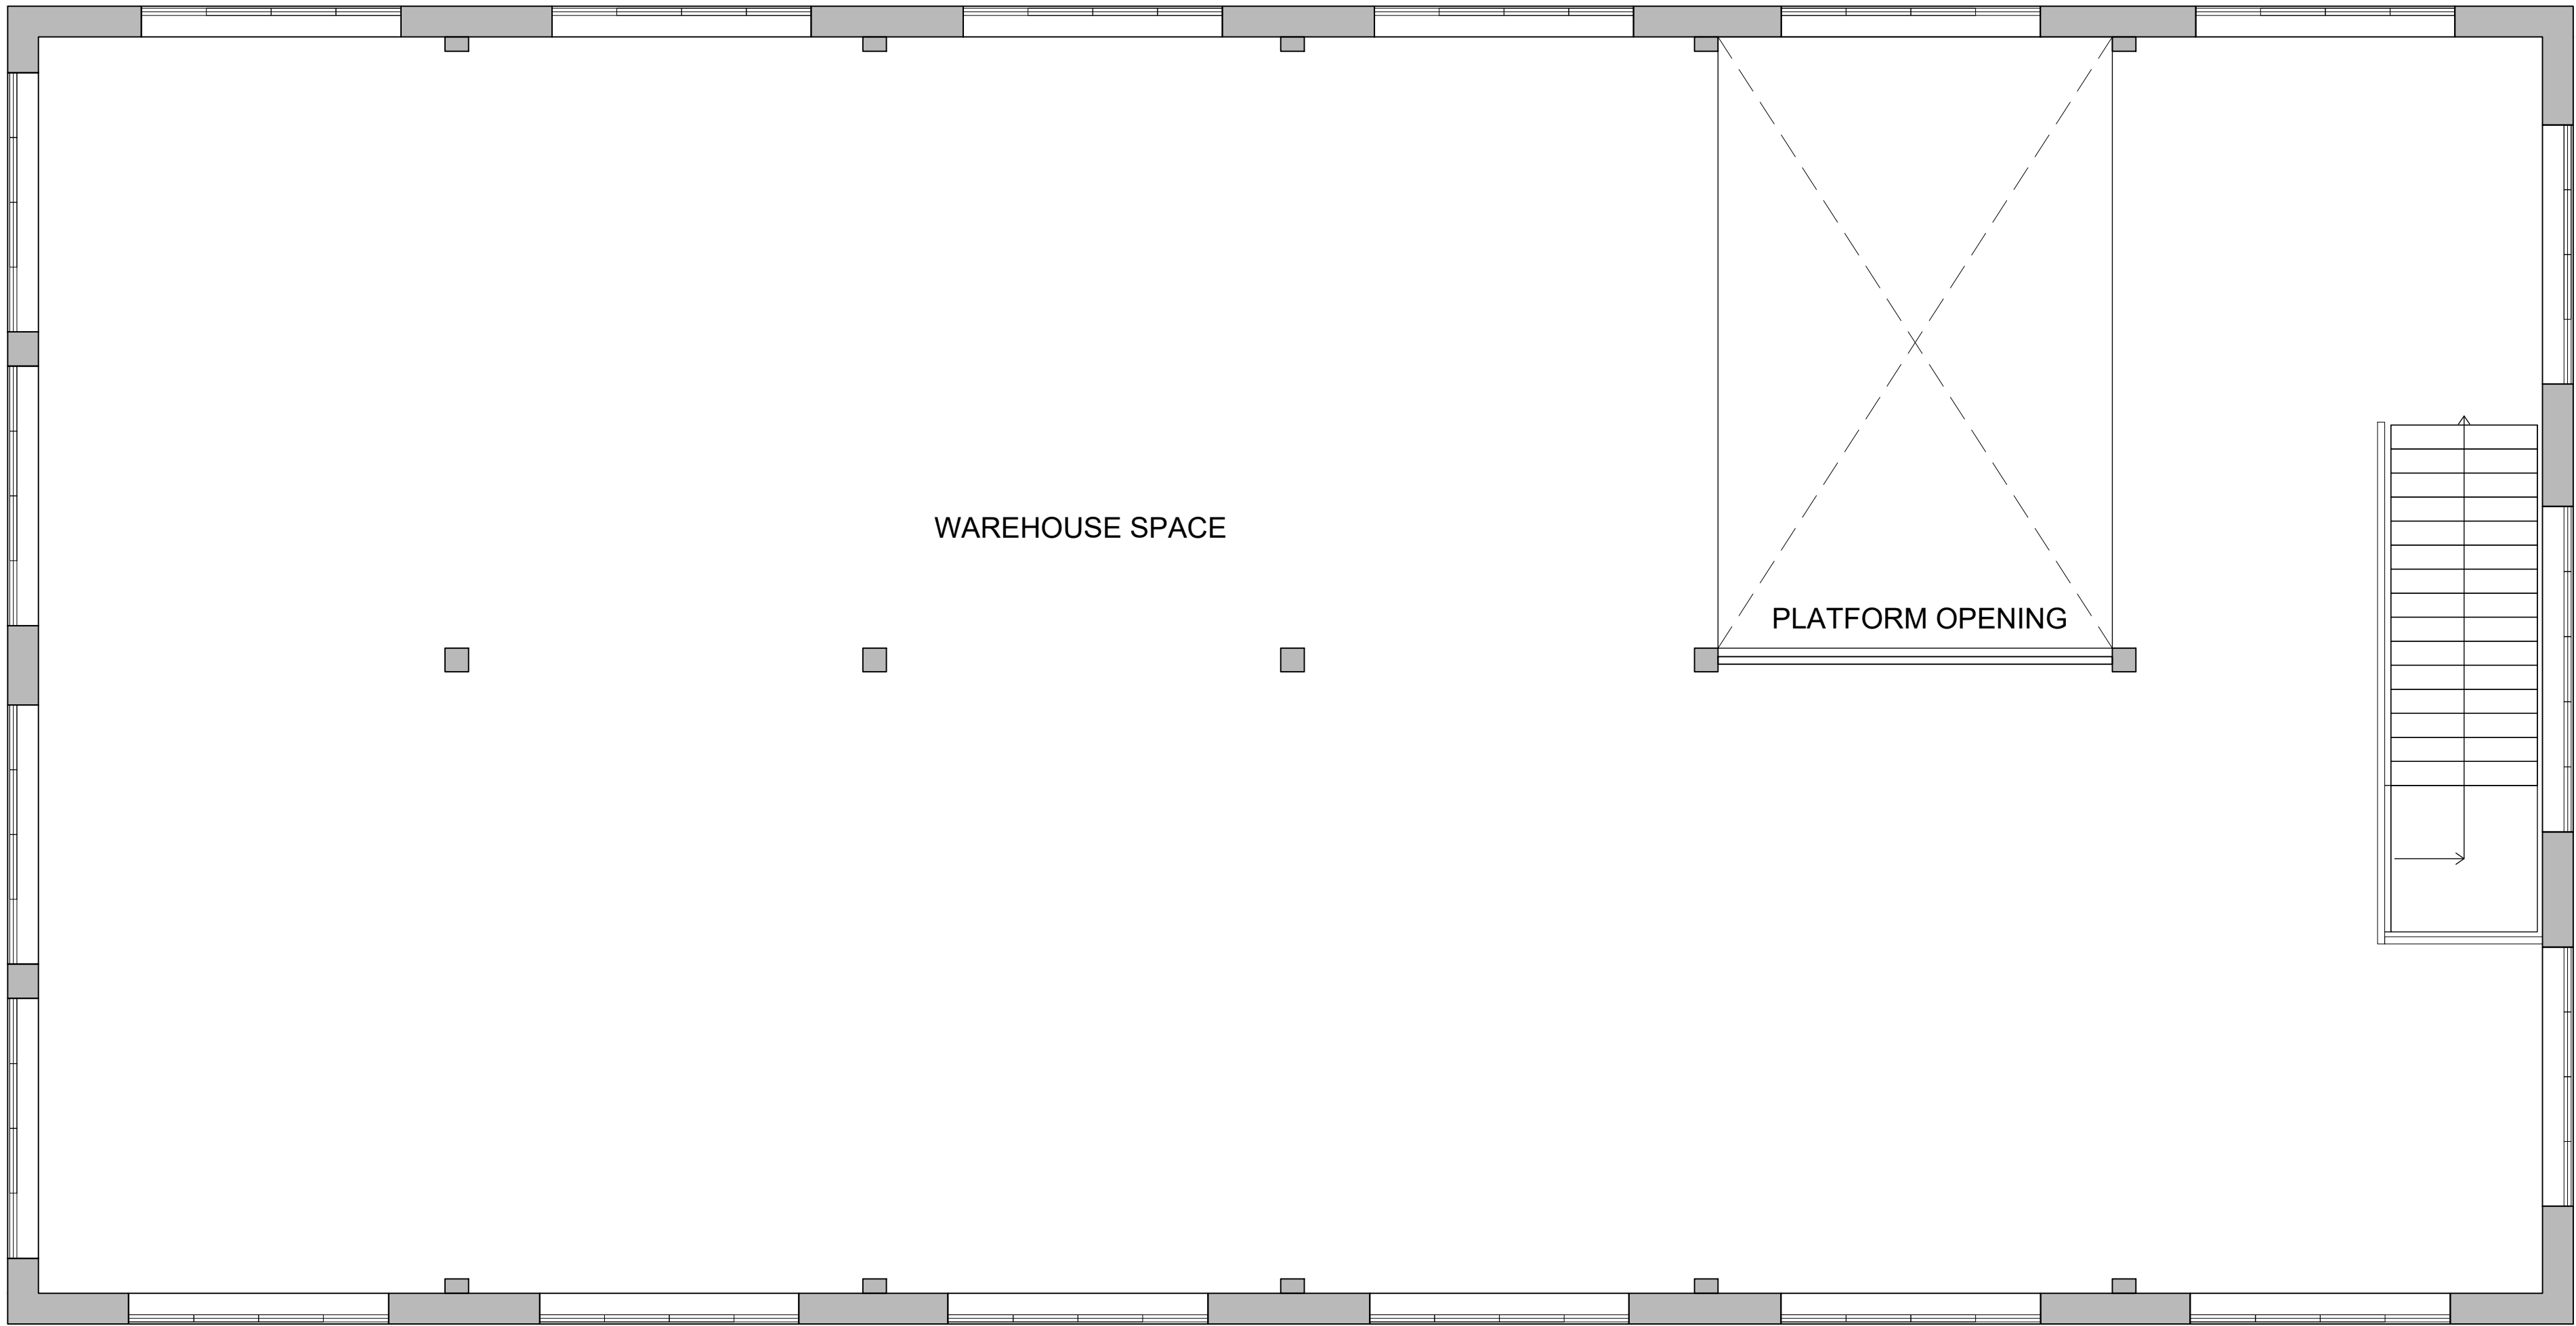


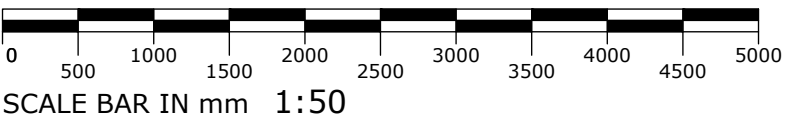

EXISTING FIRST FLOOR PLAN
SCALE - 1:50 @ A1

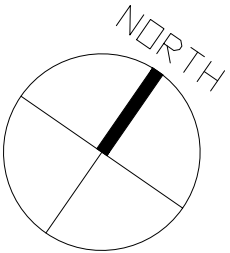

Rev	Notes	Date	By
Planning			
			
Studios 33-34, 10 Hornsey St, London. N7 8EL Tel 020 7336 8555 - e-mail - architect@bbpartnership.co.uk			
Client Mr Andreas COnstantinou			
Project 726 Field End Road Ruislip HA4 0QP			
Drawing Existing First Floor Plan			
Date Dec 2022	Scale 1:50 @A1	Drawn by JI	
drg.no. GII_101	Revision -		

© 2022 BB PARTNERSHIP LIMITED - ALL RIGHTS RESERVED