


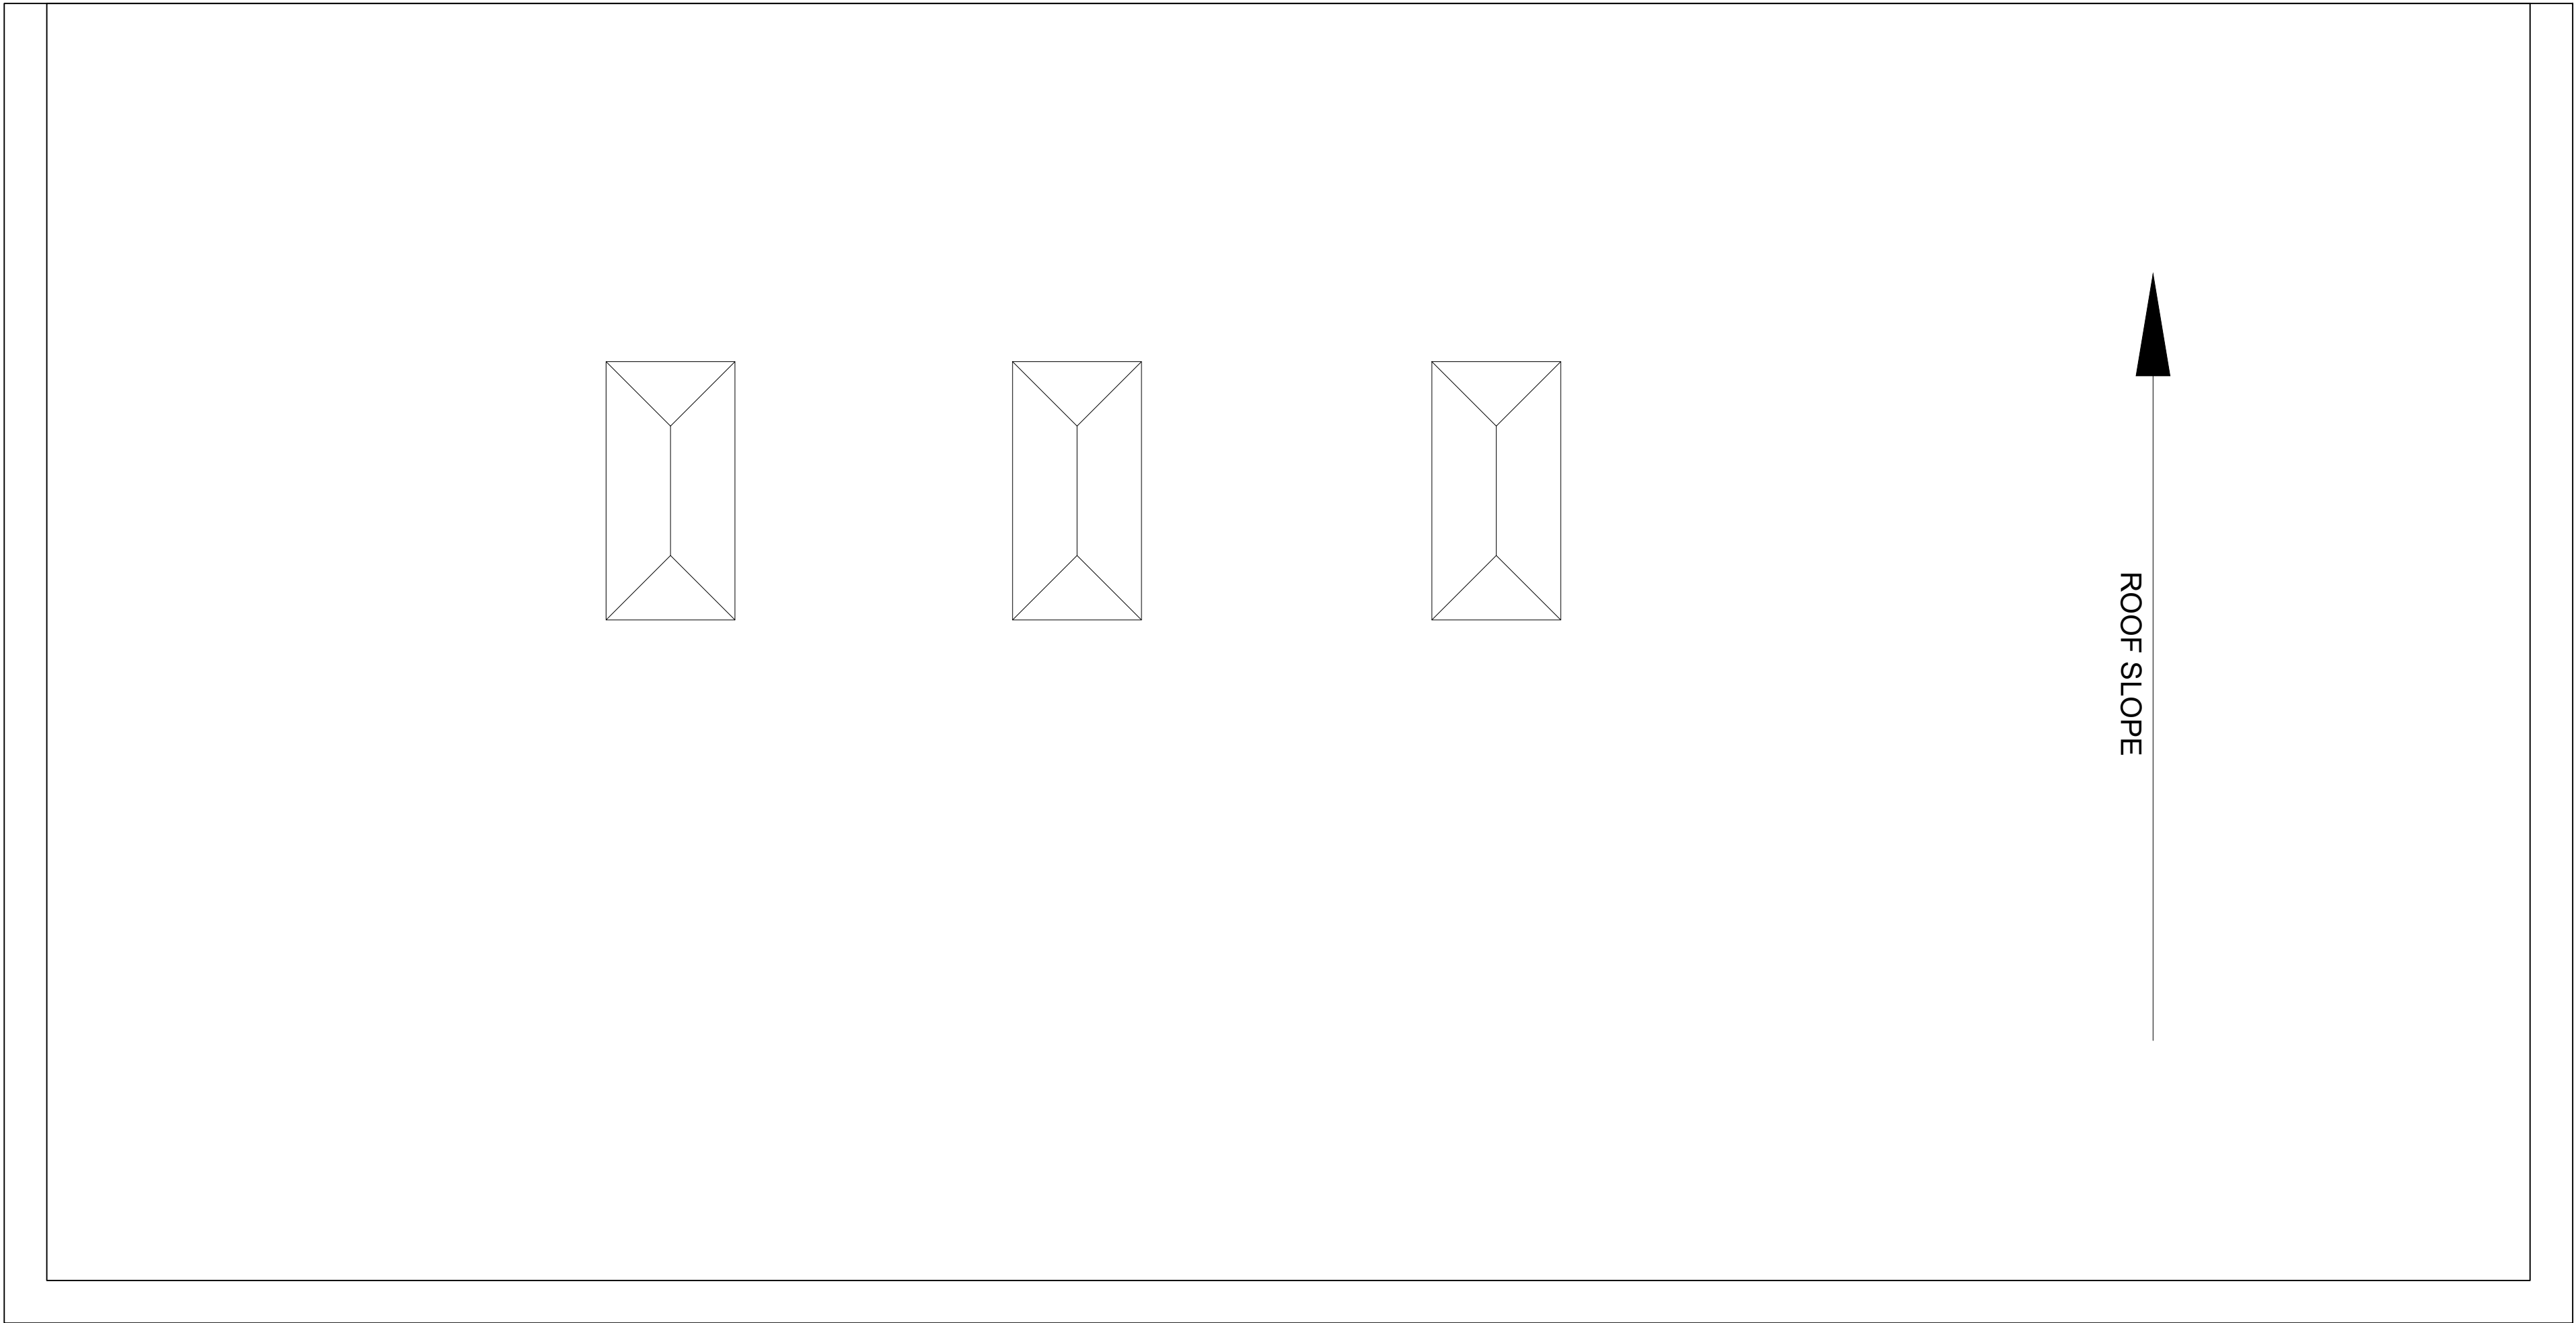


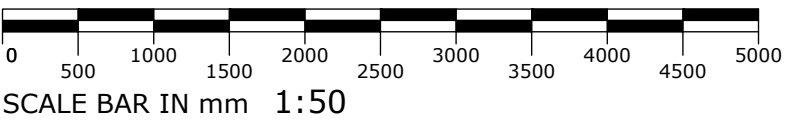

EXISTING ROOF PLAN
SCALE - 1:50 @ A1

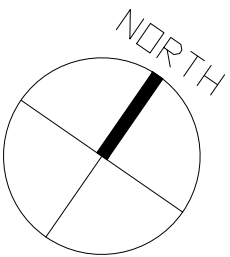

Rev	Notes	Date	By
Planning			

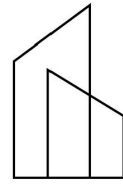

BB
PARTNERSHIP
CHARTERED ARCHITECTS

Studios 33-34, 10 Hornsey St, London. N7 8EL
Tel 020 7336 8555 - e-mail - architect@bbpartnership.co.uk

Client Mr Andreas COnstantinou		
Project 726 Field End Road Ruislip HA4 0QP		
Drawing Existing Roof Plan		
Date Dec 2022	Scale 1:50 @A1	Drawn by JI
drg.no. GII_102		Revision -

© 2022 BB PARTNERSHIP LIMITED - ALL RIGHTS RESERVED