




EXISTING FRONT ELEVATION
SCALE - 1:50 @ A1




EXISTING REAR ELEVATION
SCALE - 1:50 @ A1

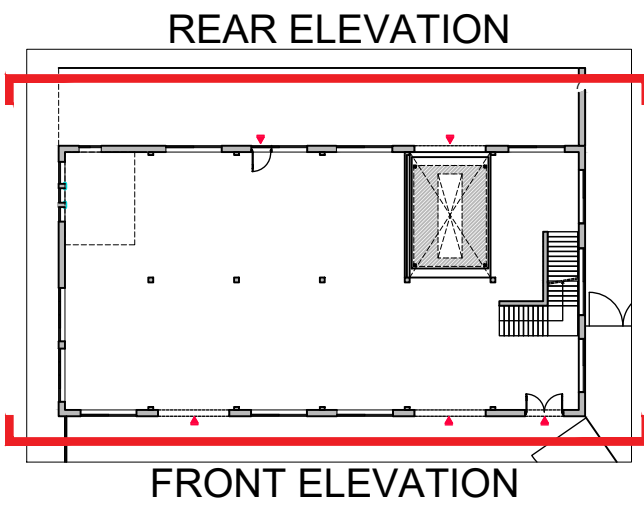

Rev	Notes	Date	By

Planning

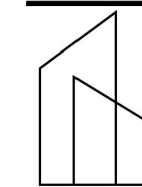

BB
PARTNERSHIP
CHARTERED ARCHITECTS

Studios 33-34, 10 Hornsey St, London. N7 8EL
Tel 020 7336 8555 - e-mail - architect@bbpartnership.co.uk

Client Mr Andreas Constantinou		
Project 726 Field End Road Ruislip HA4 0QP		
Drawing Existing Front and Rear Elevations		
Date Dec 2022	Scale 1:50@A1/1:100@A3	Drawn by JI
drg.no. GII_110	Revision -	

© 2022 BB PARTNERSHIP LIMITED - ALL RIGHTS RESERVED

