


PROPOSED GROUND FLOOR PLAN
SCALE - 1:50 @ A1

- Note**
- All windows at Ground Floor to be retained. Except where window is removed and replaced with door or roller shutter (see notes on plan)
 - Where new walls fill in exterior openings, walls of bricks to match existing (on the outside of the building walls)

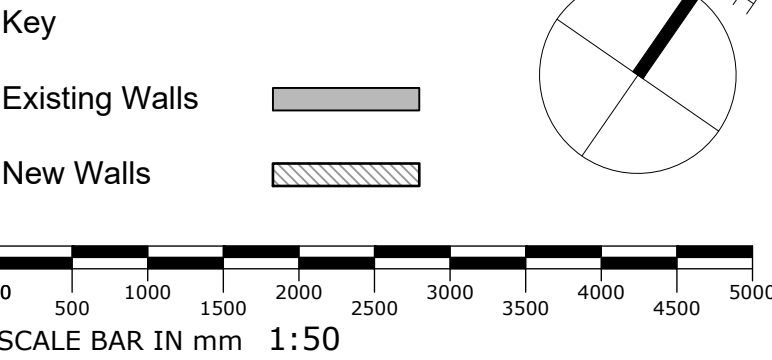

Rev	Notes	Date	By
Planning			

BB PARTNERSHIP
CHARTERED ARCHITECTS

Studios 33-34, 10 Hornsey St, London. N7 8EL
Tel 020 7336 8555 - e-mail - architect@bbpartnership.co.uk

Client Mr Andreas Constantinou		
Project 726 Field End Road Ruislip HA4 0QP		
Drawing Proposed Ground Floor Plan		
Date Dec 2022	Scale 1:50 @A1	Drawn by JI
drg.no. GII_200	Revision -	

© 2022 BB PARTNERSHIP LIMITED - ALL RIGHTS RESERVED