

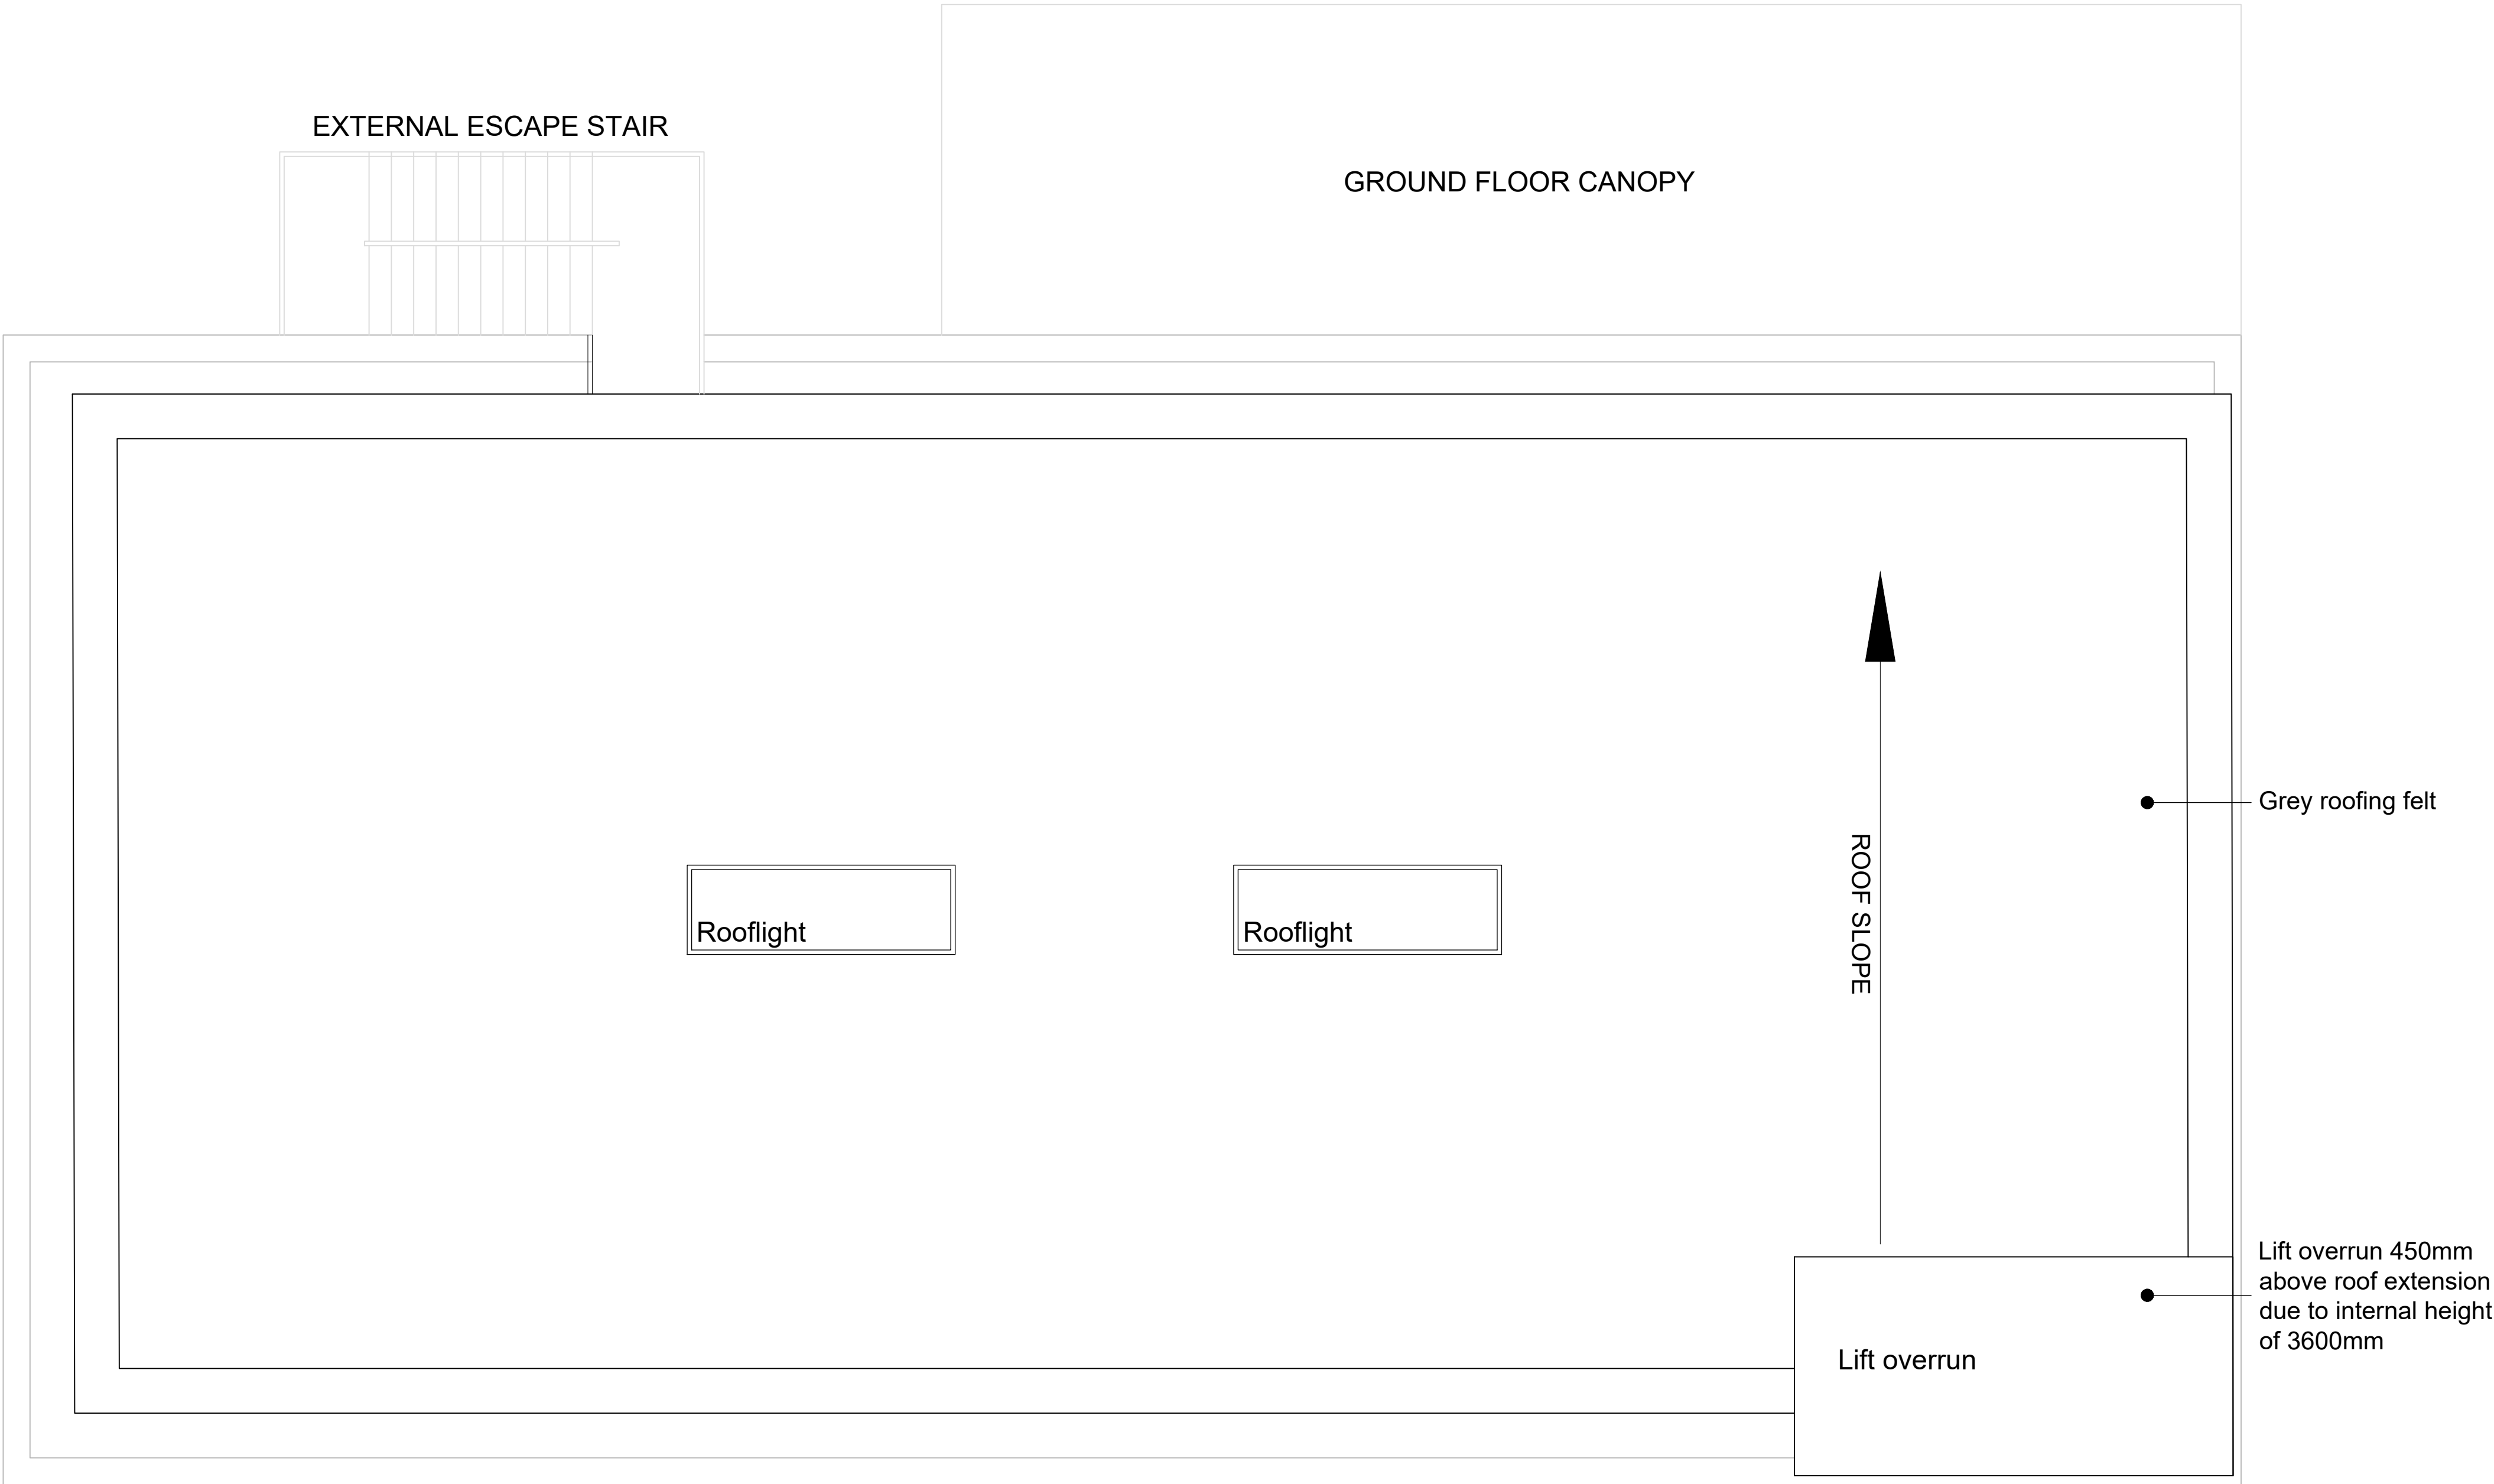


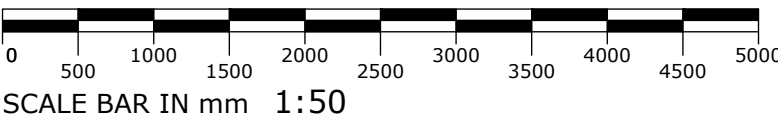

PROPOSED ROOF PLAN
SCALE - 1:50 @ A1

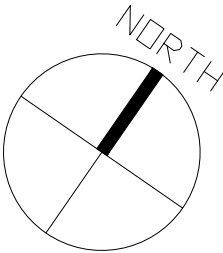

P02	Parapet updated	24.03.07	CS
P01	Roof Extension set in	24.02.15	CS
Rev	Notes	Date	By

Planning



Studios 33-34, 10 Hornsey St, London. N7 8EL
Tel 020 7336 8555 - e-mail - architect@bbpartnership.co.uk

Client Mr Andreas Constantinou		
Project 726 Field End Road Ruislip HA4 0QP		
Drawing Proposed Roof Plan		
Date Dec 2022	Scale 1:50 @A1	Drawn by JI
drg.no. GII_203	Revision P02	

© 2022 BB PARTNERSHIP LIMITED - ALL RIGHTS RESERVED