




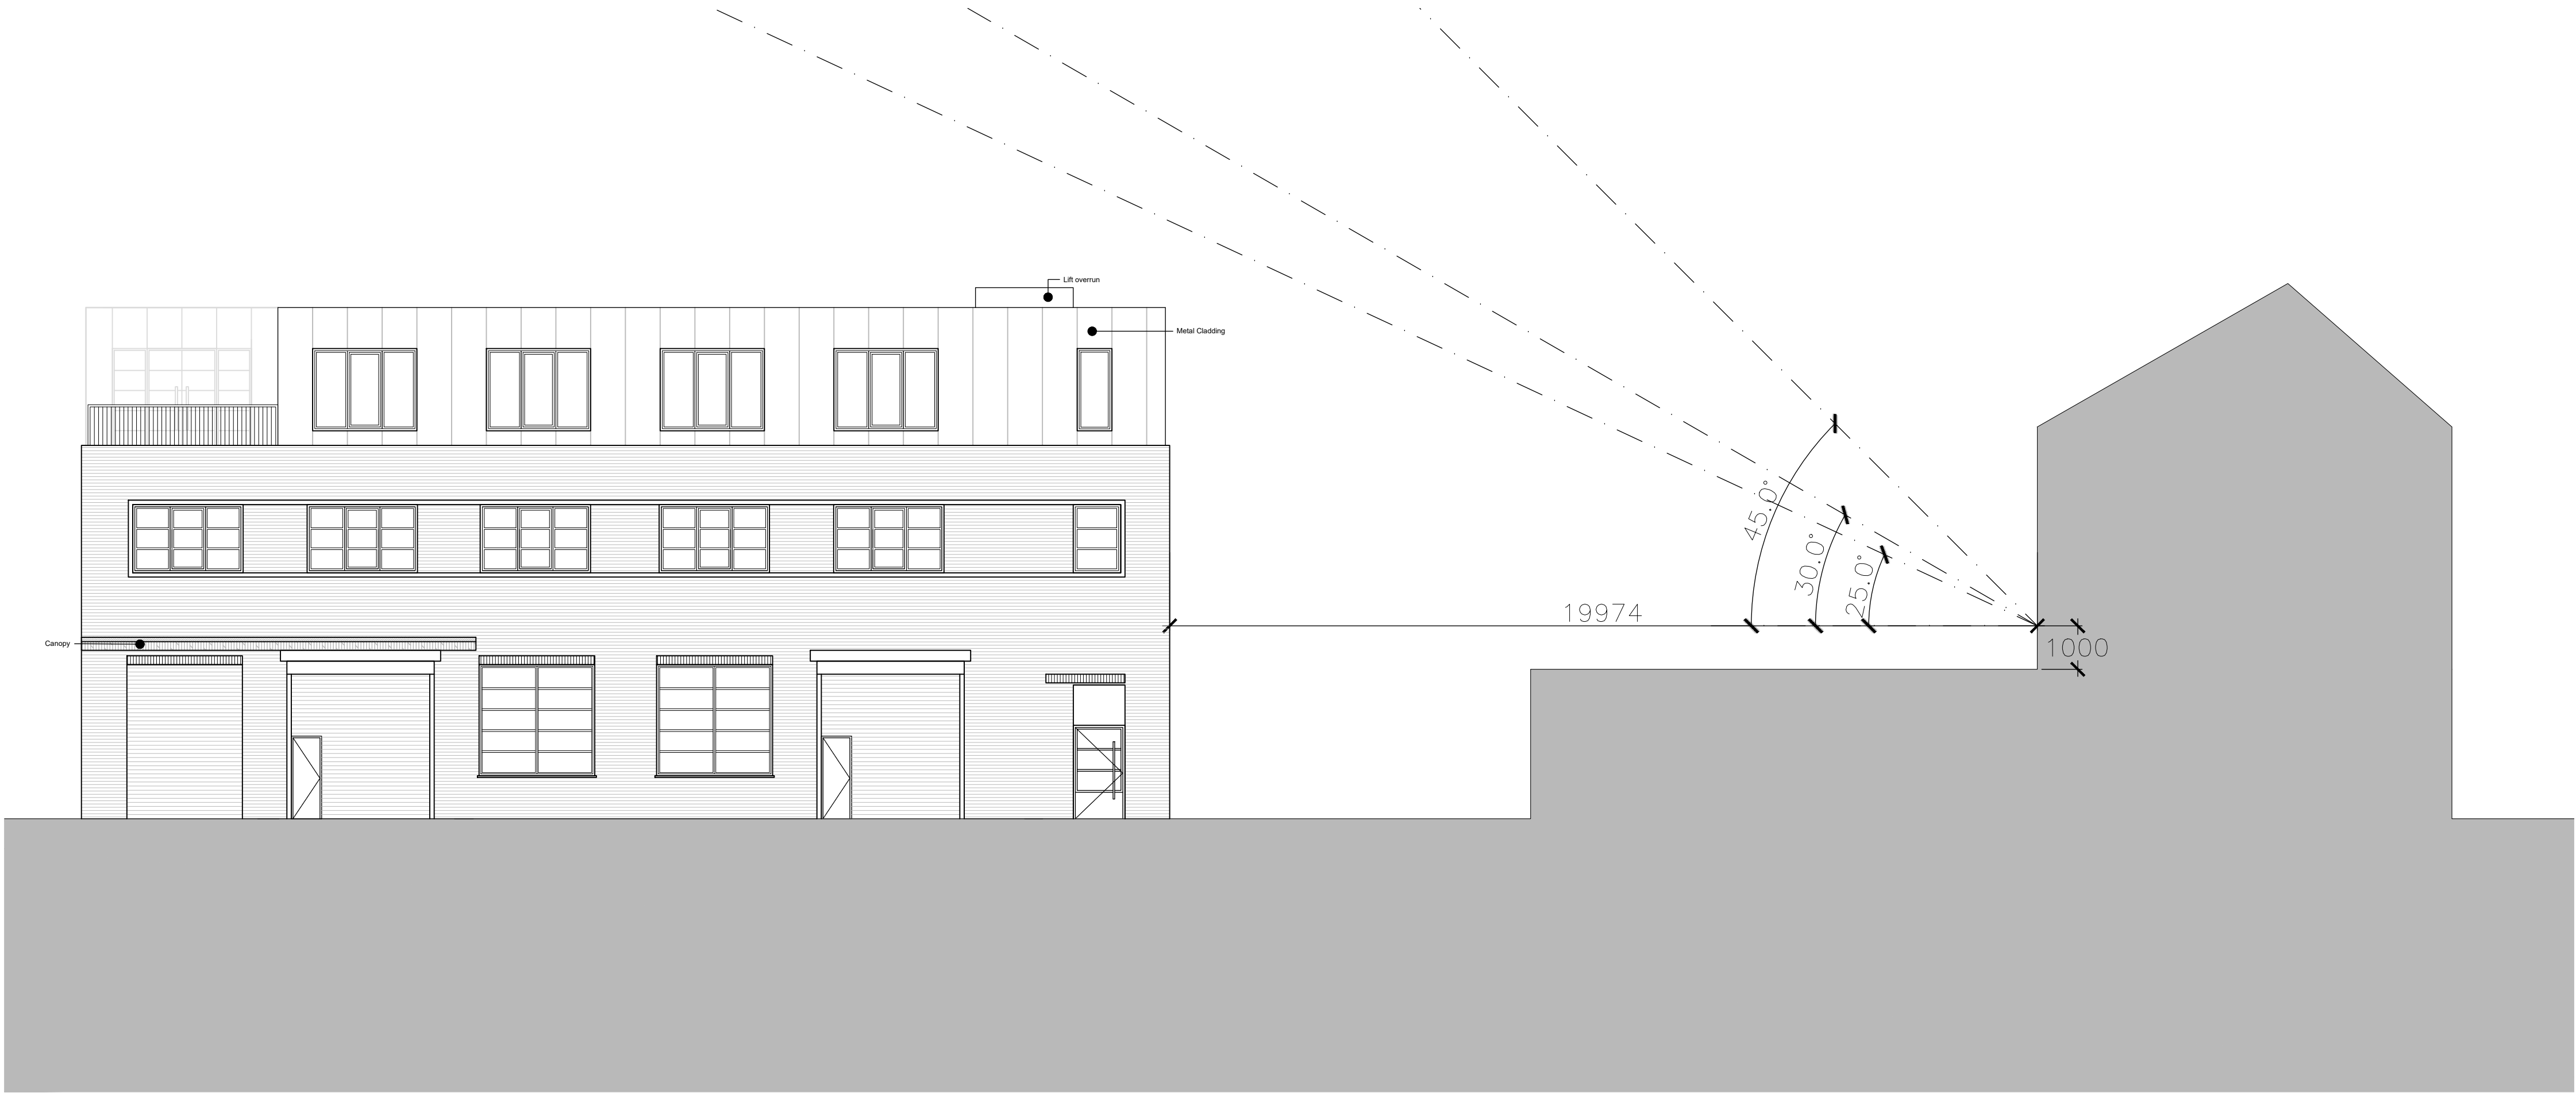

PROPOSED FRONT ELEVATION
SCALE - 1:100 @ A1

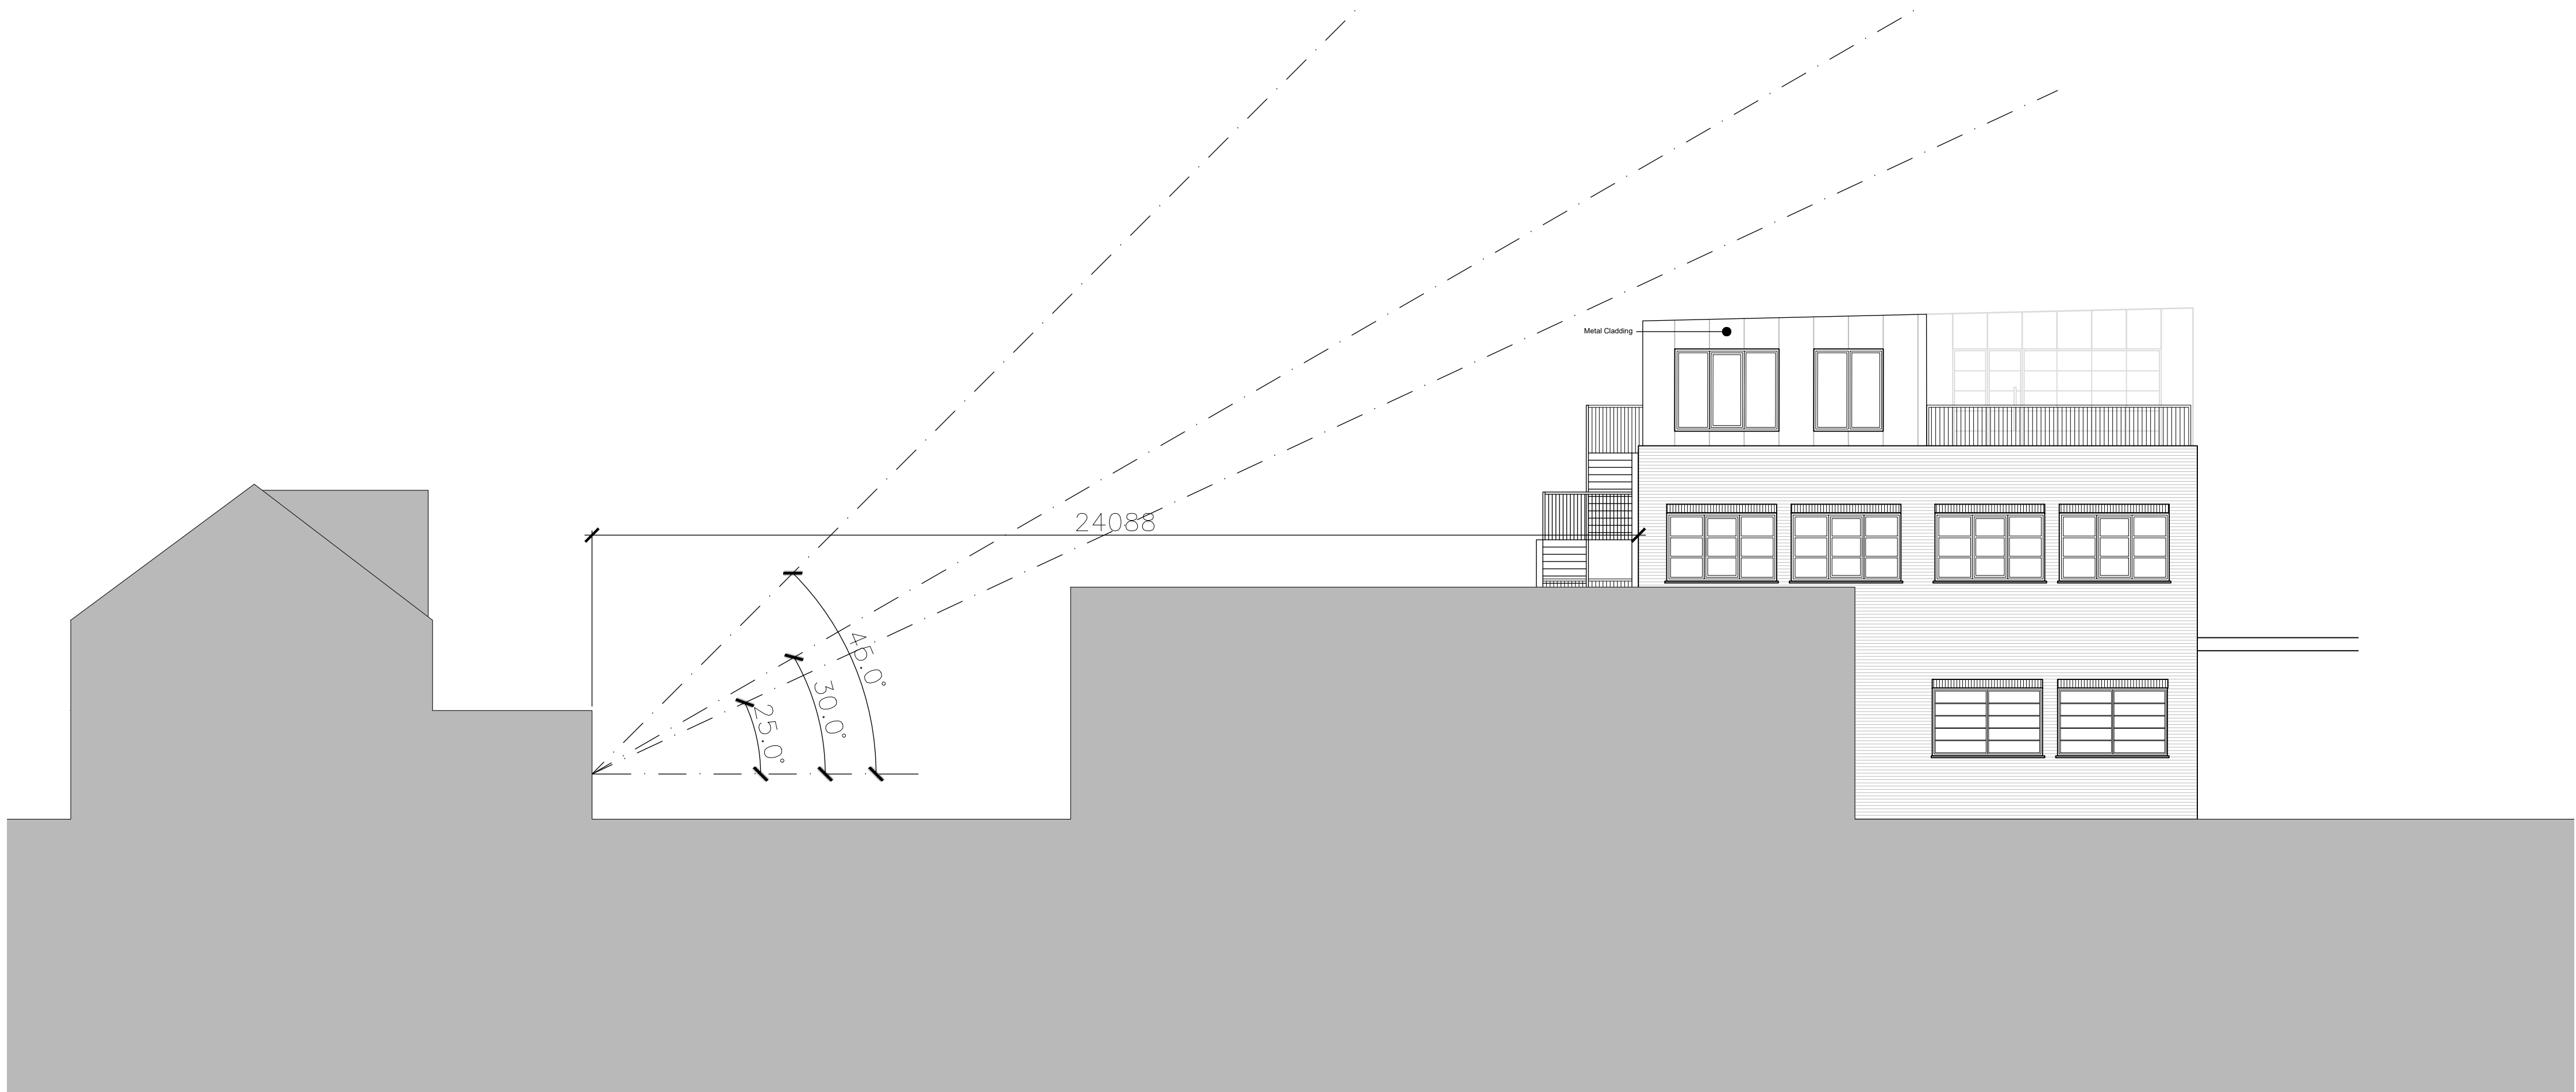


PROPOSED SIDE ELEVATION (Left)
SCALE - 1:100 @ A1

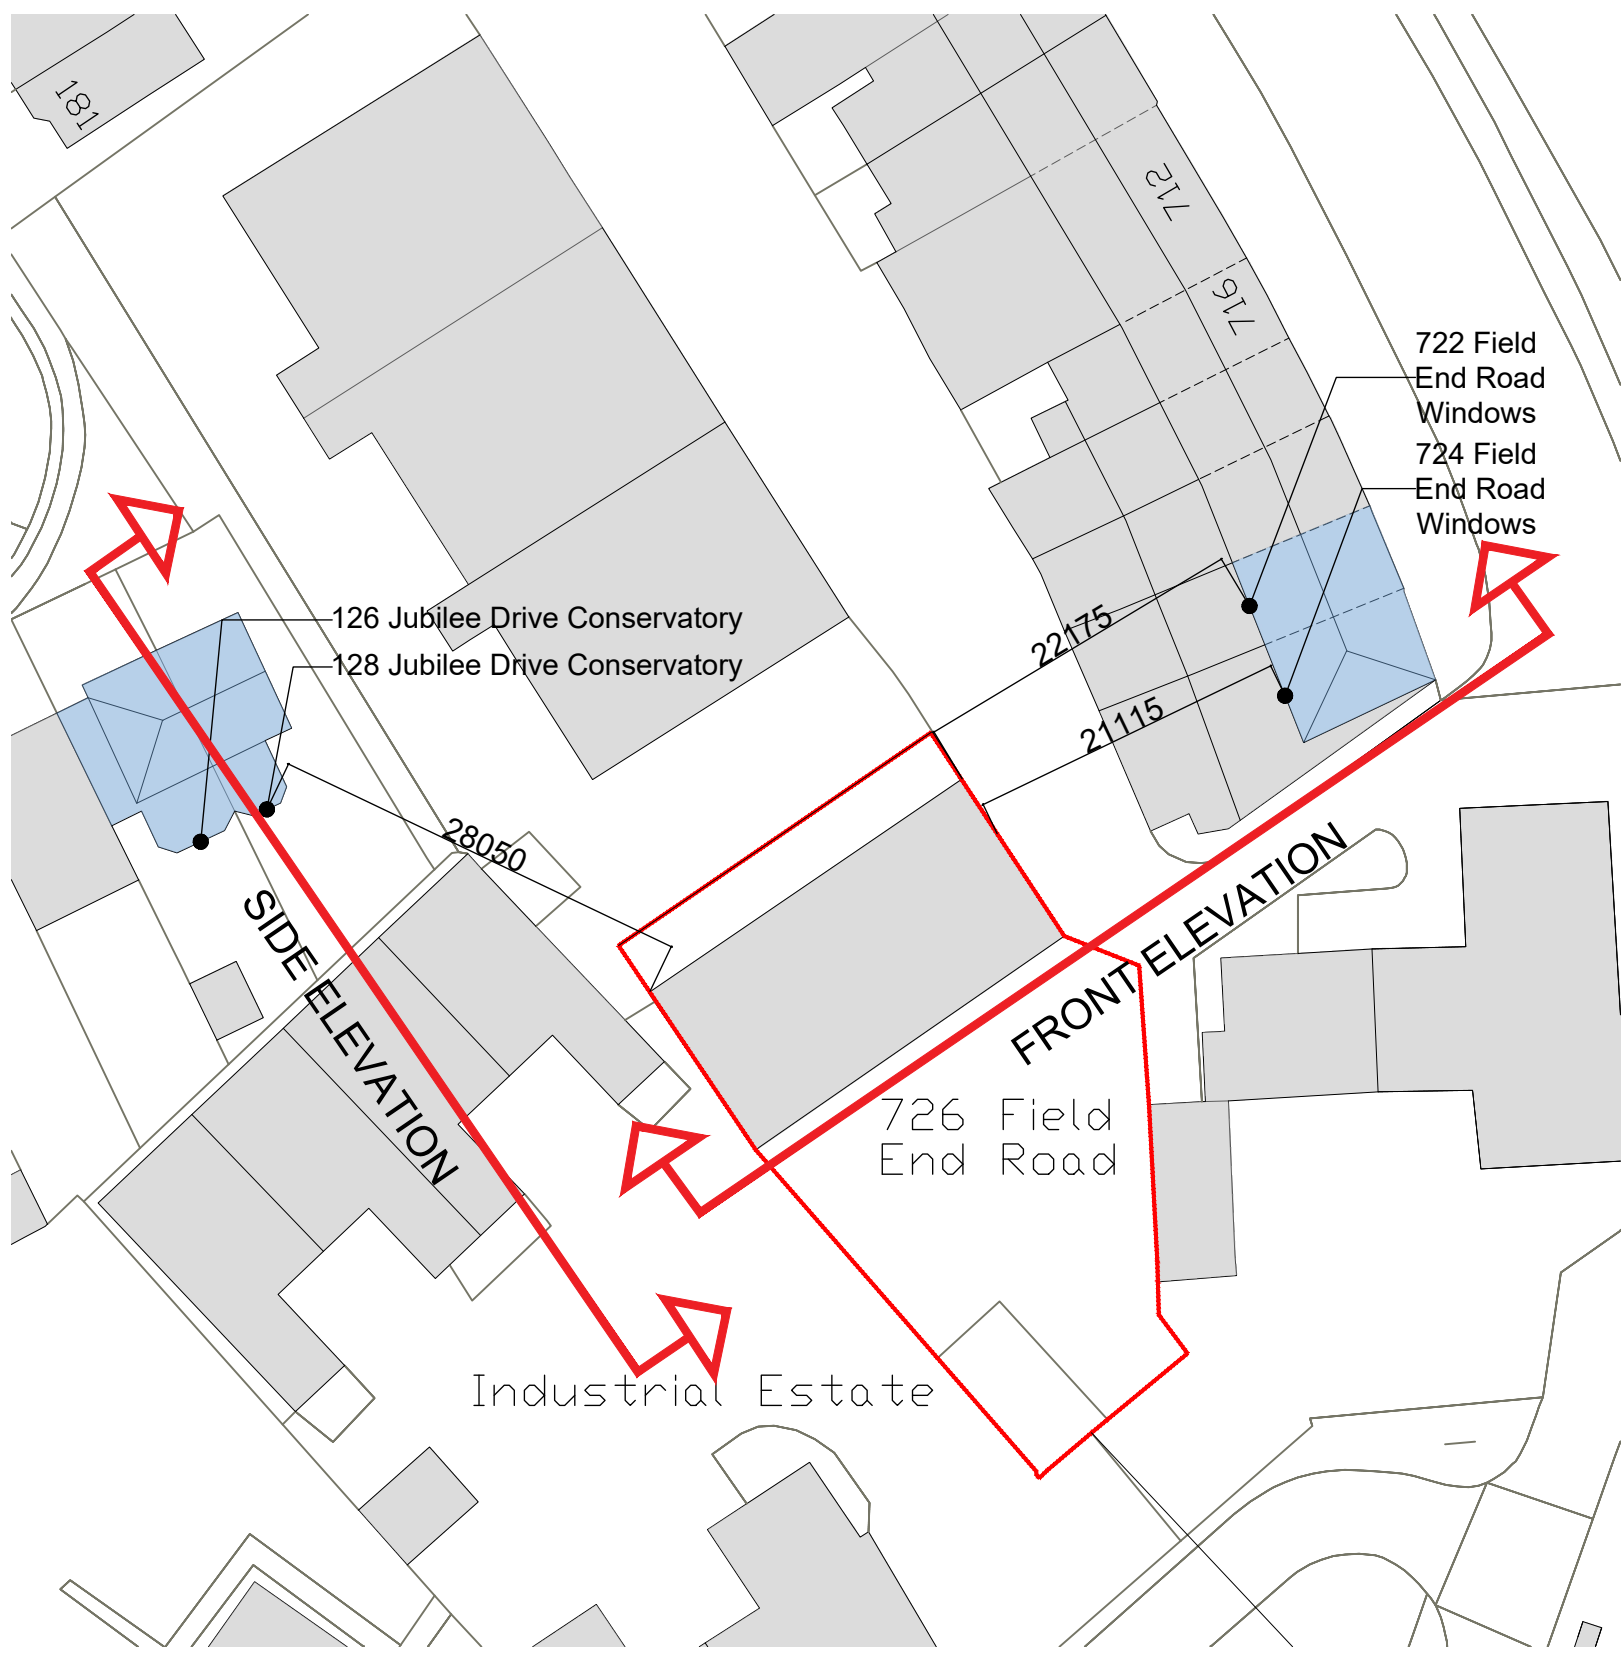

SITE PLAN
SCALE - 1:500 @ A1



Location of windows for 724 and 722 Field End Road

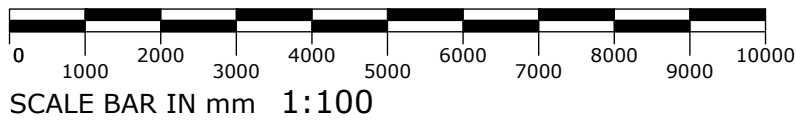

P01	Height of building lowered	23.10.27	CS
Rev	Notes	Date	By

Planning



Studios 33-34, 10 Hornsey St, London. N7 8EL
Tel 020 7336 8555 - e-mail - architect@bbpartnership.co.uk

Client
Mr Andreas Constantinou

Project
726 Field End Road
Ruislip
HA4 0QP

Drawing
Proposed
Context Elevations

Date
Dec 2022

Scale
1:100@A1/1:200@A3

Drawn by
JI

drg.no.
GII_250

Revision
P01

© 2022 BB PARTNERSHIP LIMITED - ALL RIGHTS RESERVED
DO NOT SCALE - CHECK ALL DIMENSIONS ON SITE