




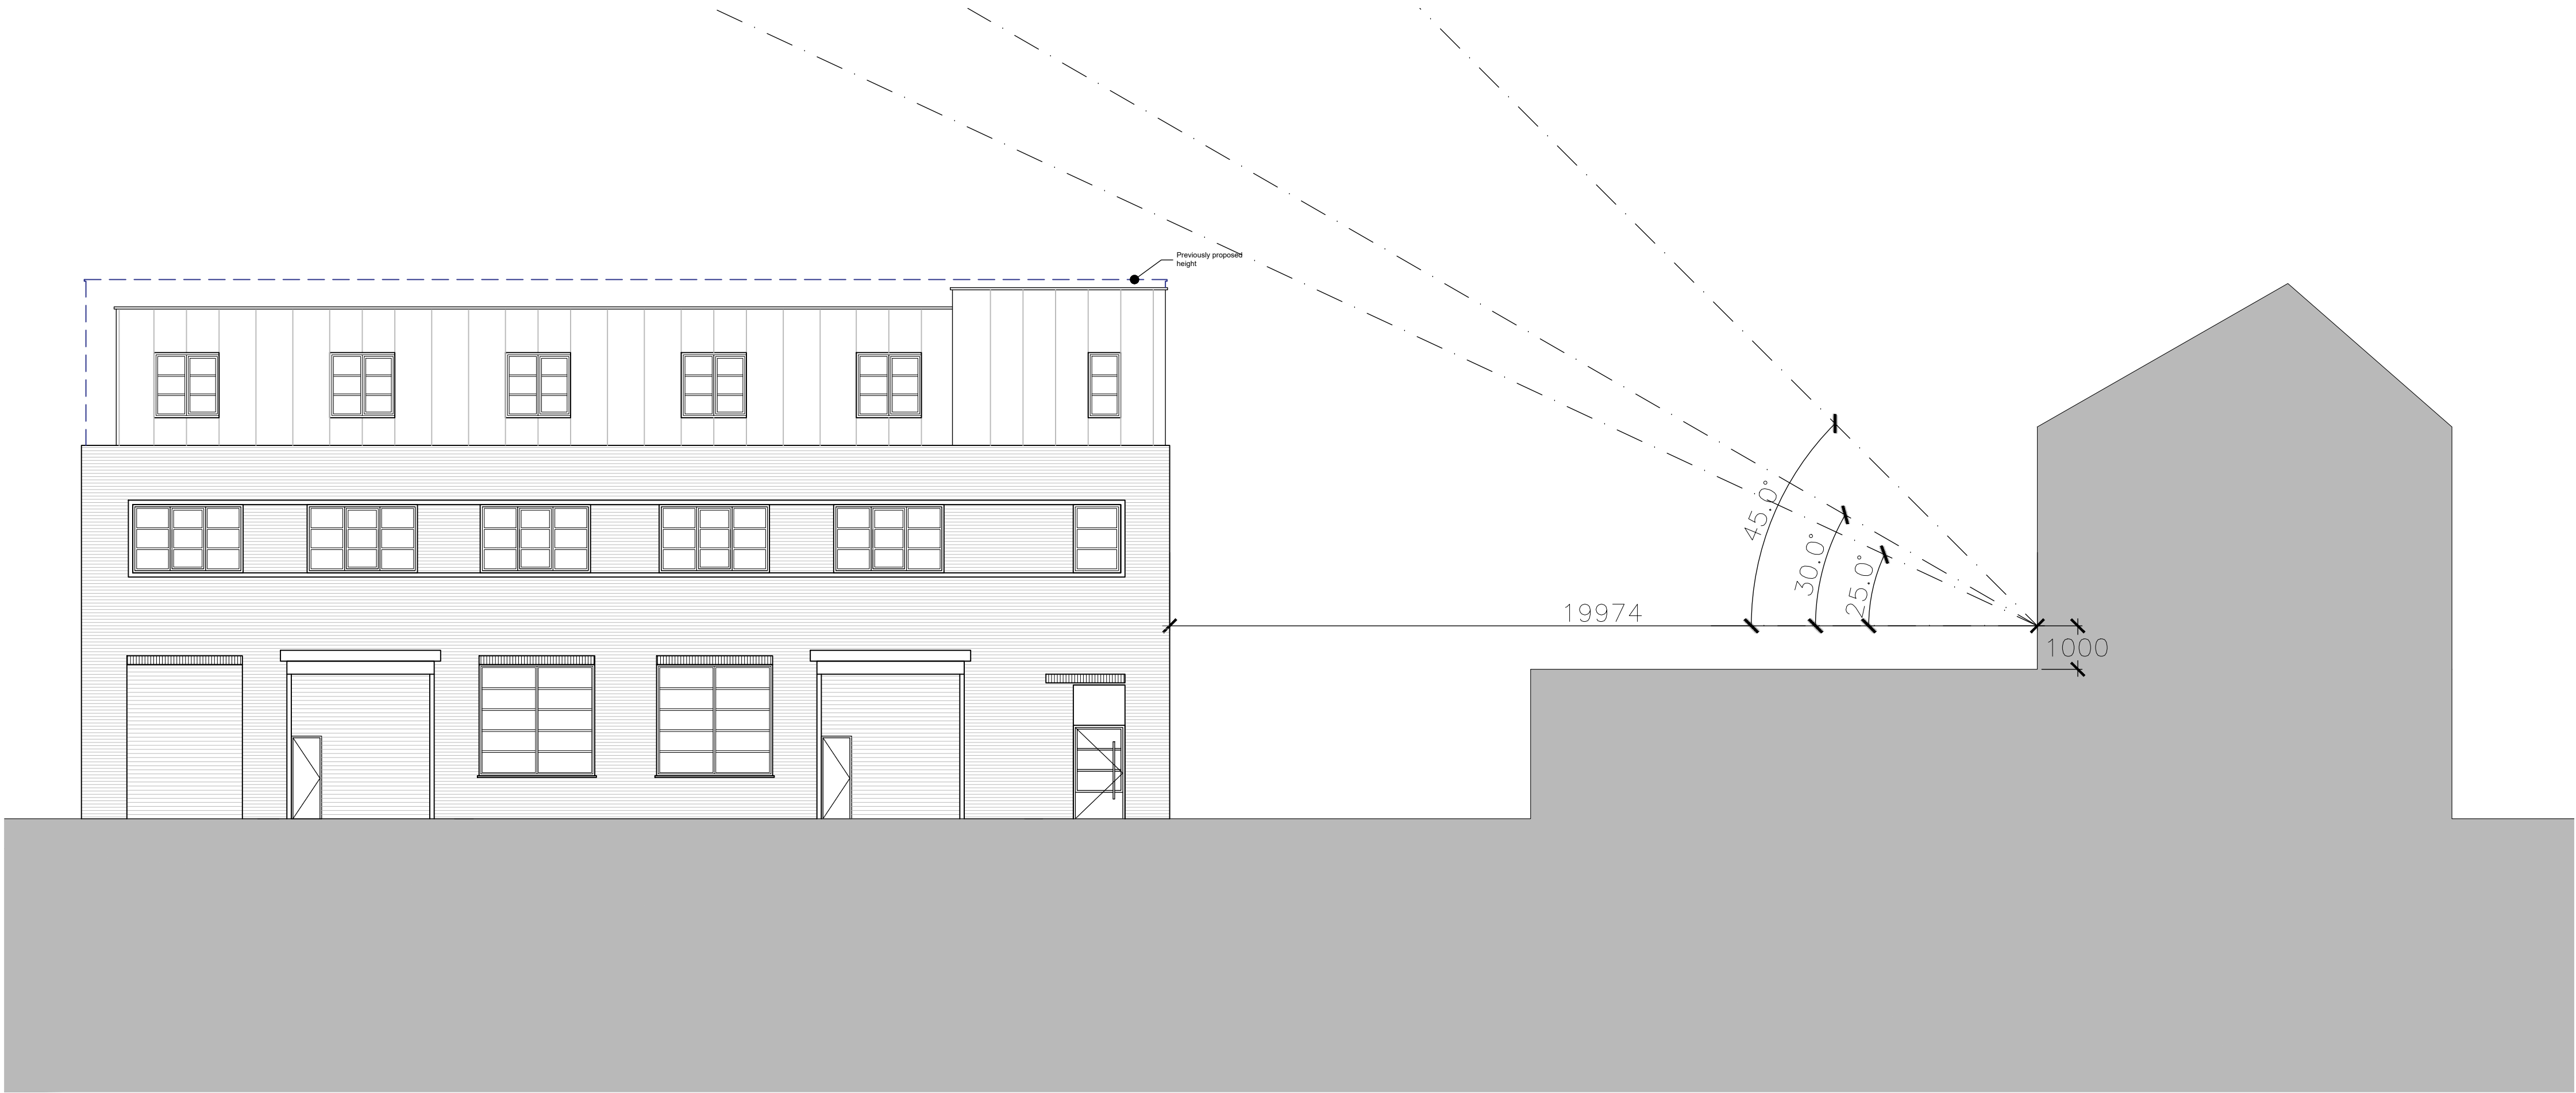

PROPOSED FRONT ELEVATION
SCALE - 1:100 @ A1

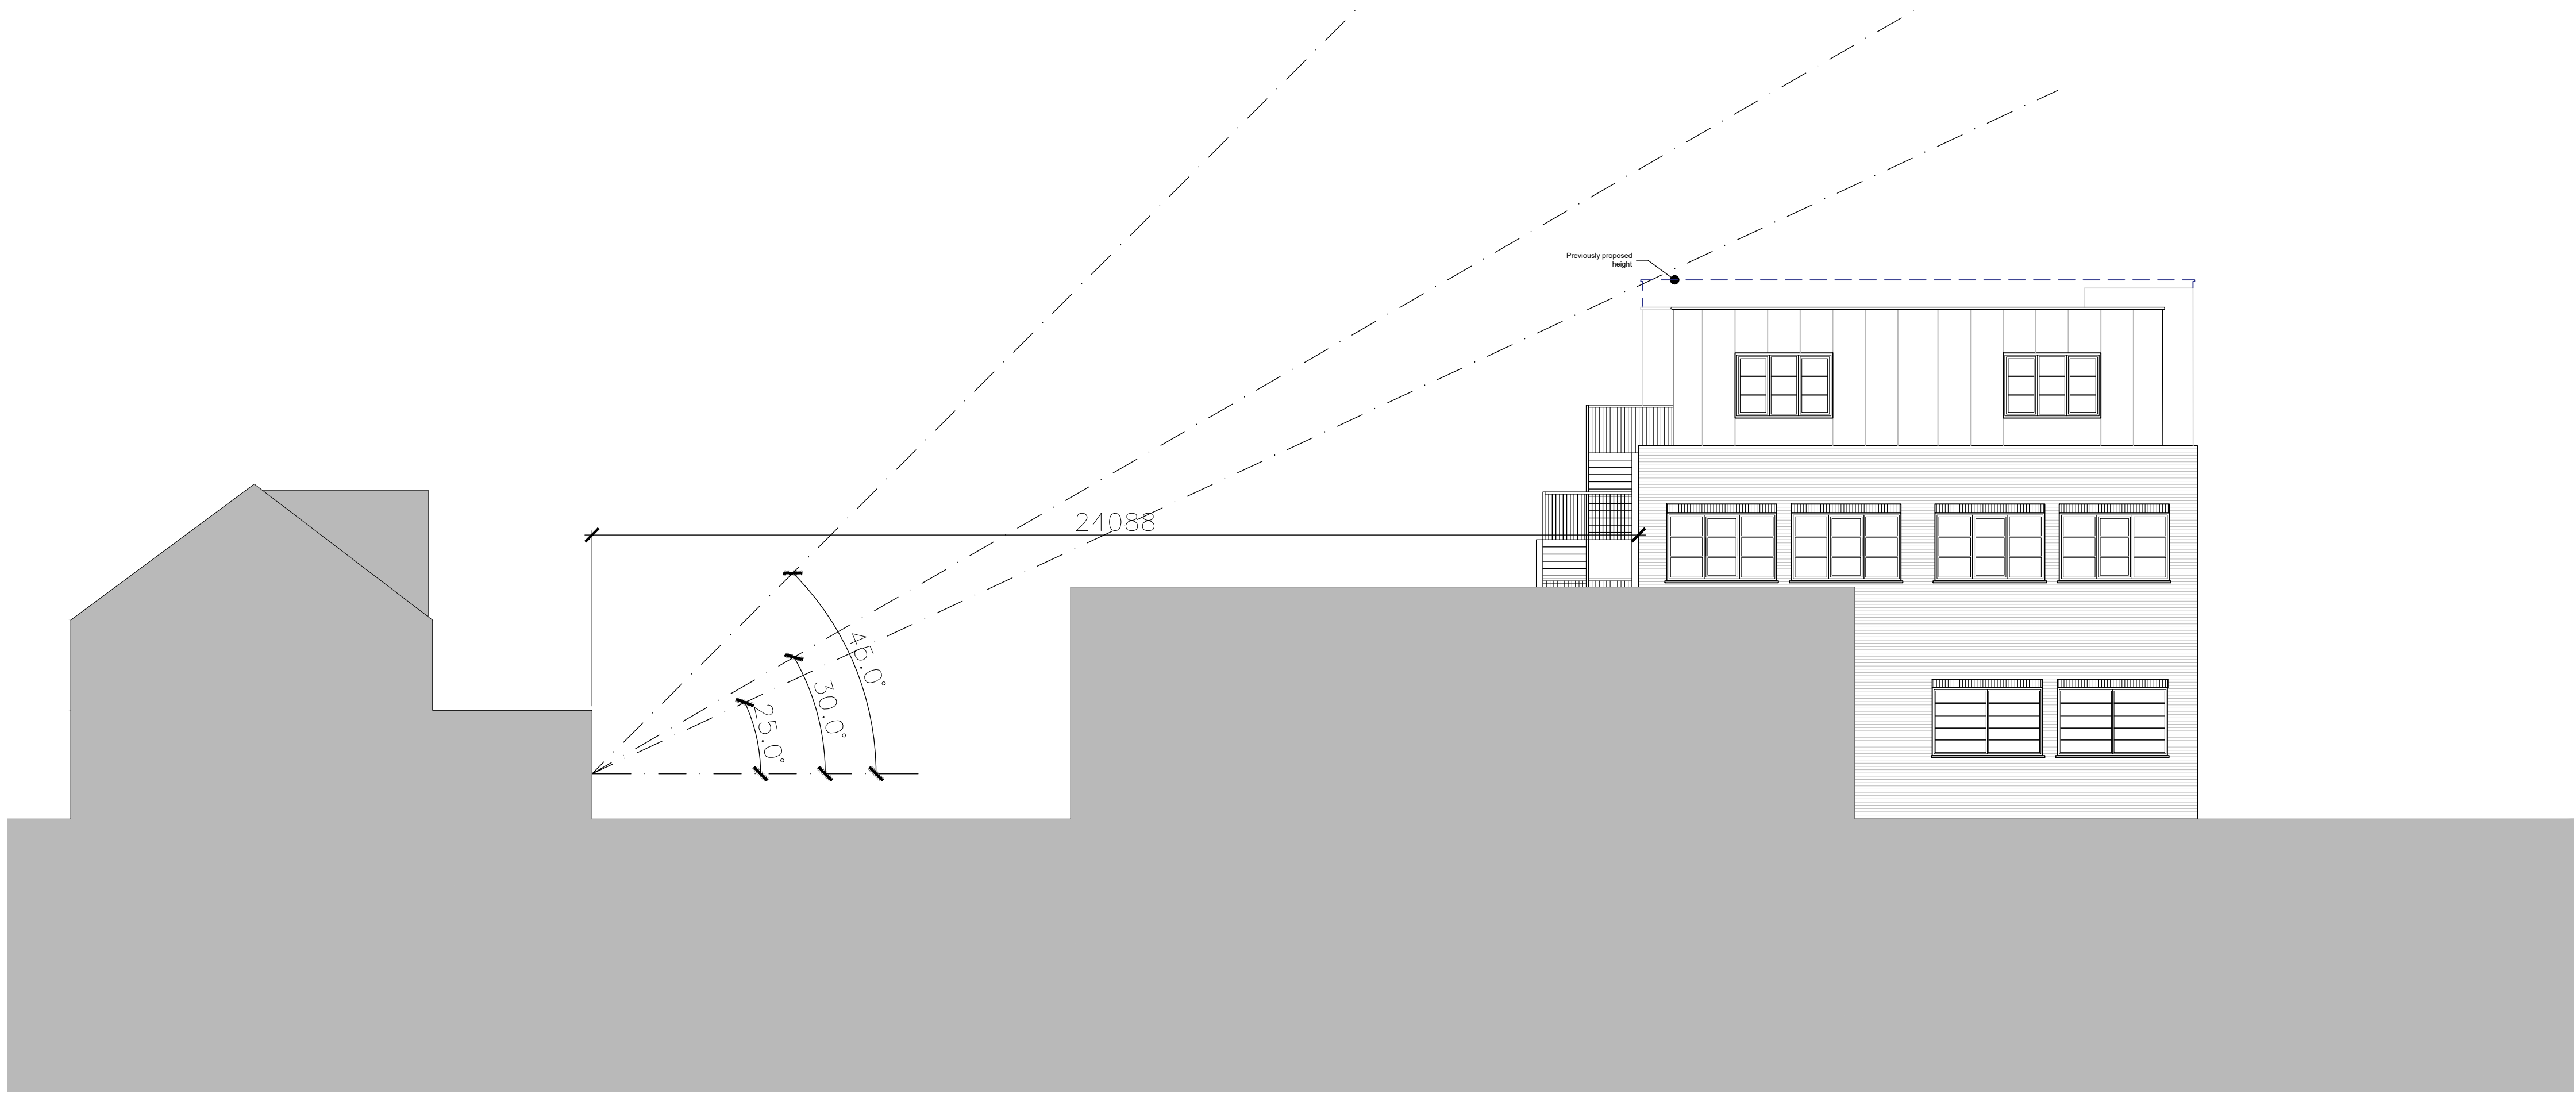

PROPOSED SIDE ELEVATION (Left)
SCALE - 1:100 @ A1

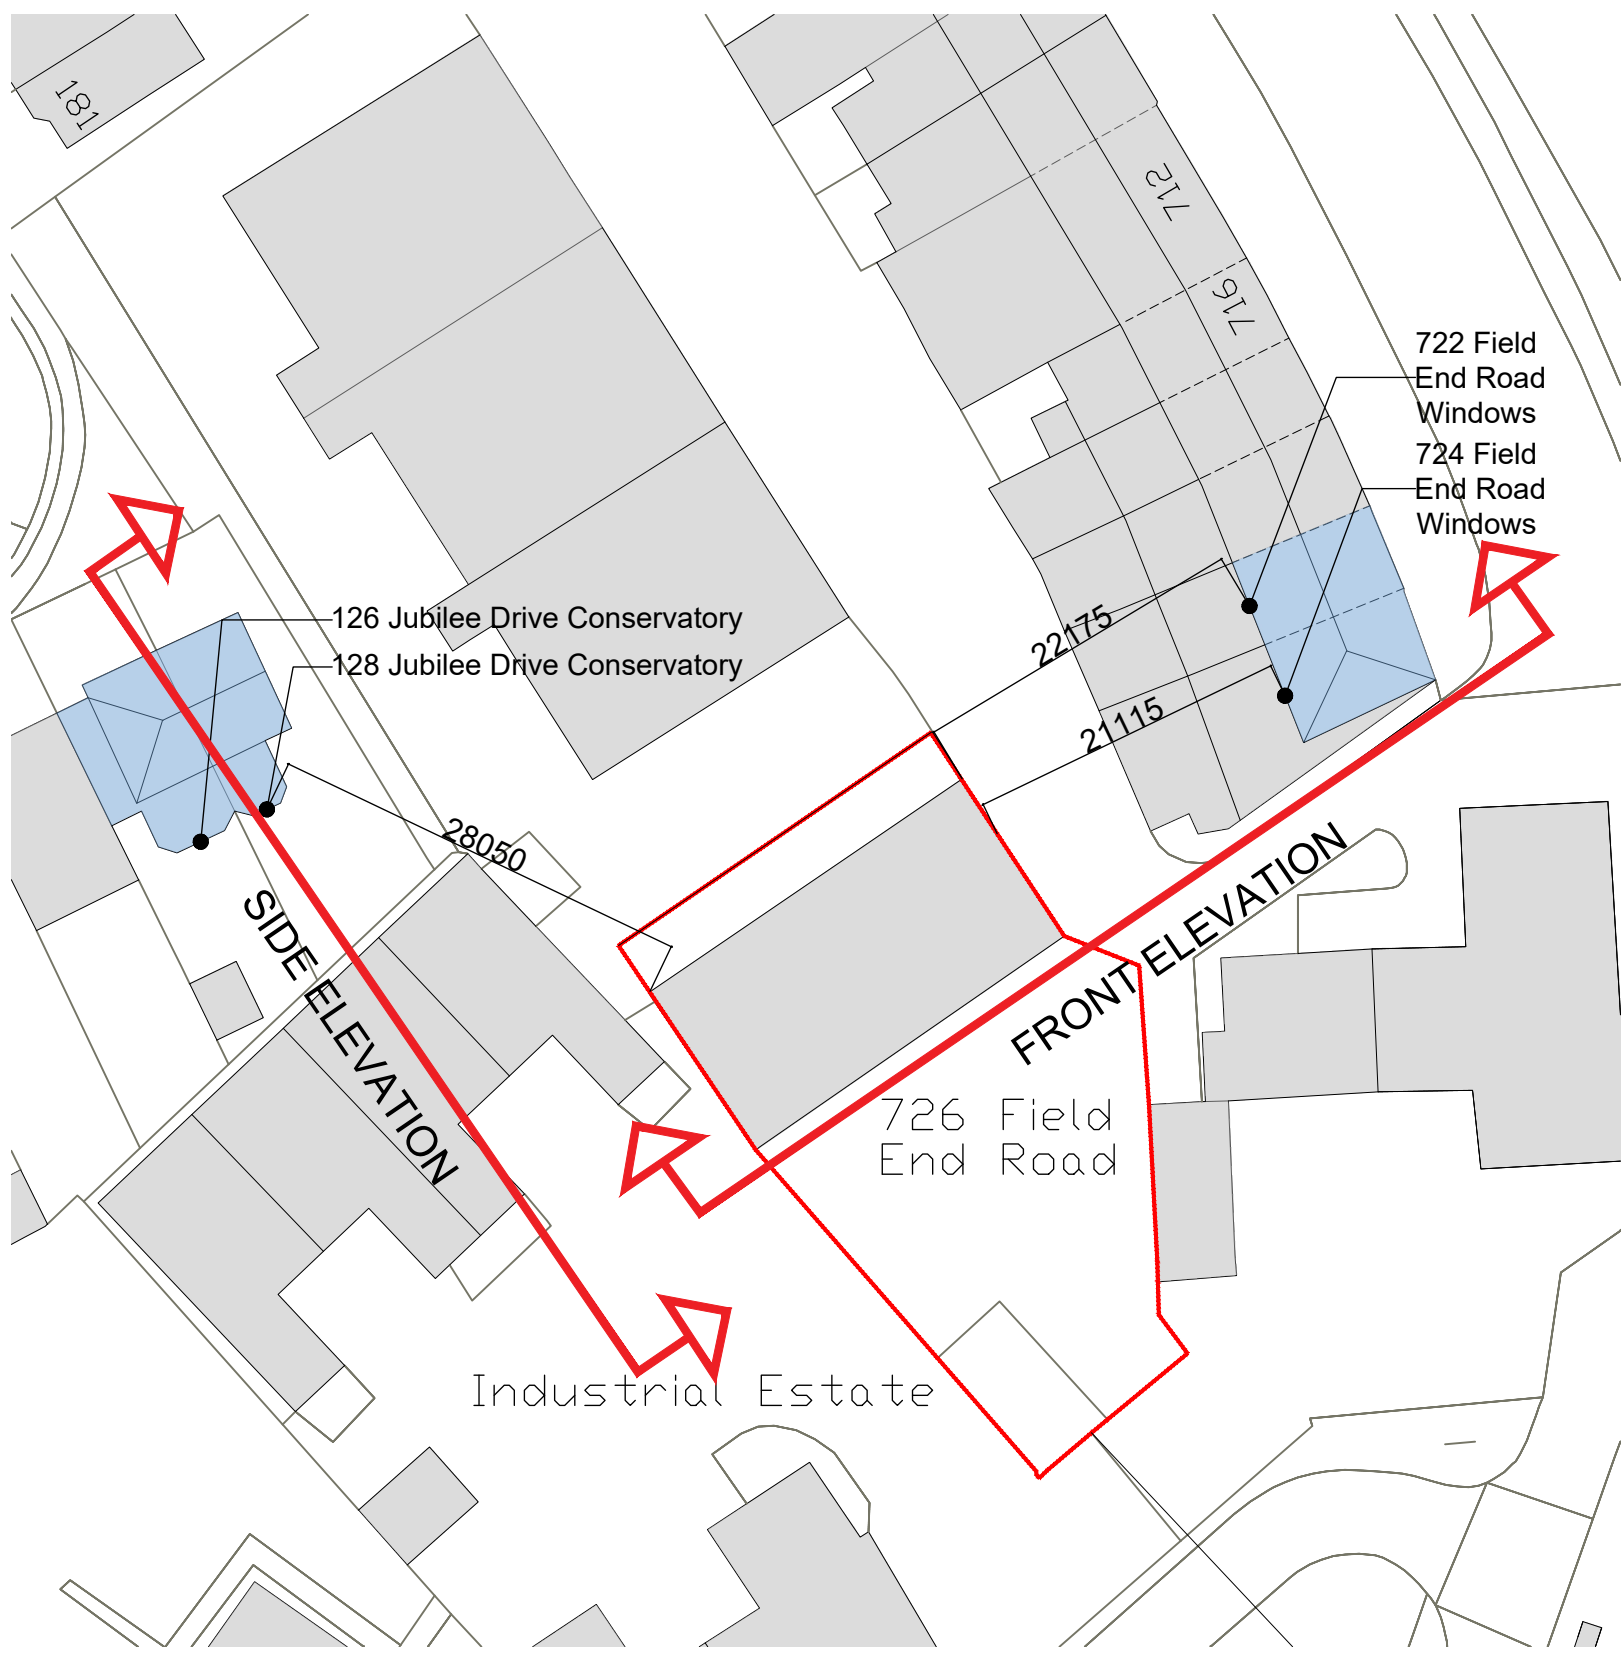

SITE PLAN
SCALE - 1:500 @ A1



Location of windows for 724 and 722 Field End Road

P04	Change of cladding material	24.03.08	CS
P03	Notes added, parapet updated	24.03.07	CS
P02	Roof Extension set in	24.02.15	CS
P01	Height of building lowered	23.10.27	CS
Rev	Notes	Date	By

Planning



Studios 33-34, 10 Hornsey St, London. N7 8EL
Tel 020 7336 8555 - e-mail - architect@bbpartnership.co.uk

Client
Mr Andreas Constantinou

Project
726 Field End Road
Ruislip
HA4 0QP

Drawing
Proposed
Context Elevations

Date Dec 2022	Scale 1:100@A1/1:200@A3	Drawn by JI
------------------	----------------------------	----------------

drg.no. GII_250	Revision P04
--------------------	-----------------

© 2022 BB PARTNERSHIP LIMITED - ALL RIGHTS RESERVED
DO NOT SCALE - CHECK ALL DIMENSIONS ON SITE

