




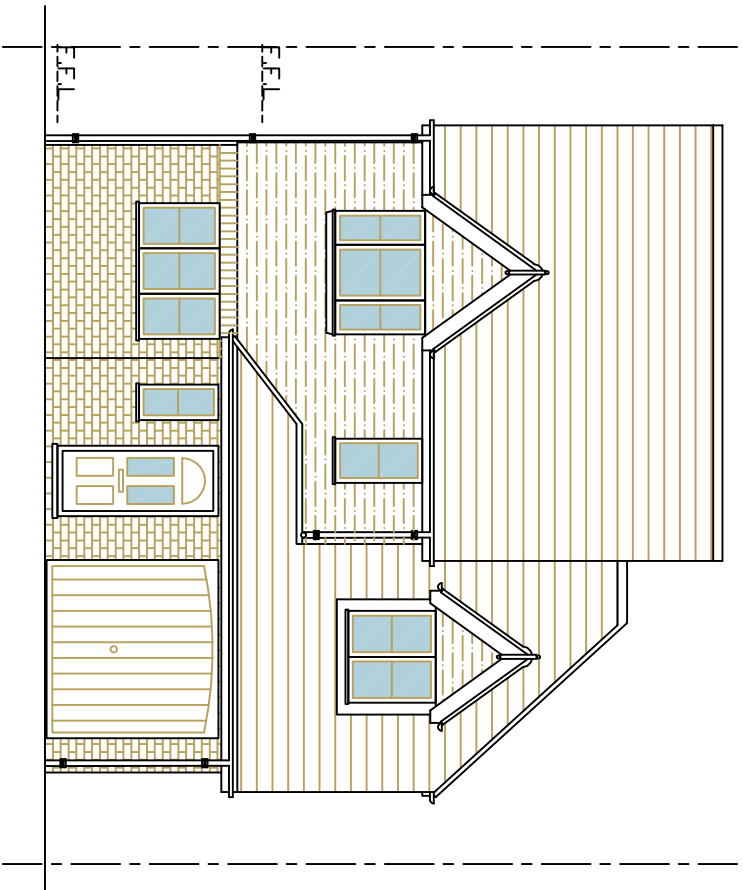


Existing Front
Elevation

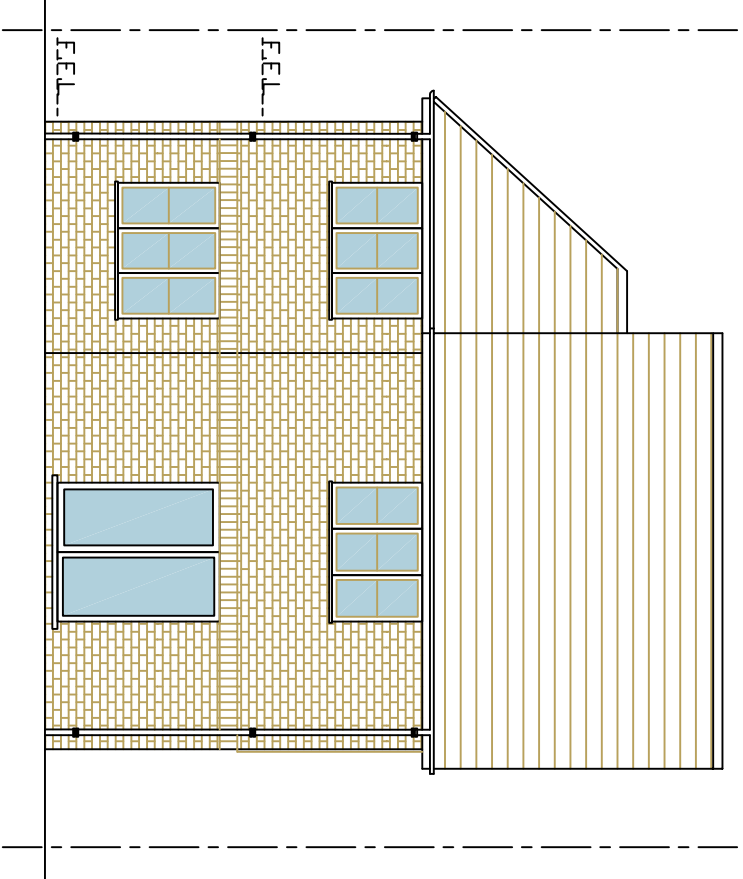


Existing Rear
Elevation

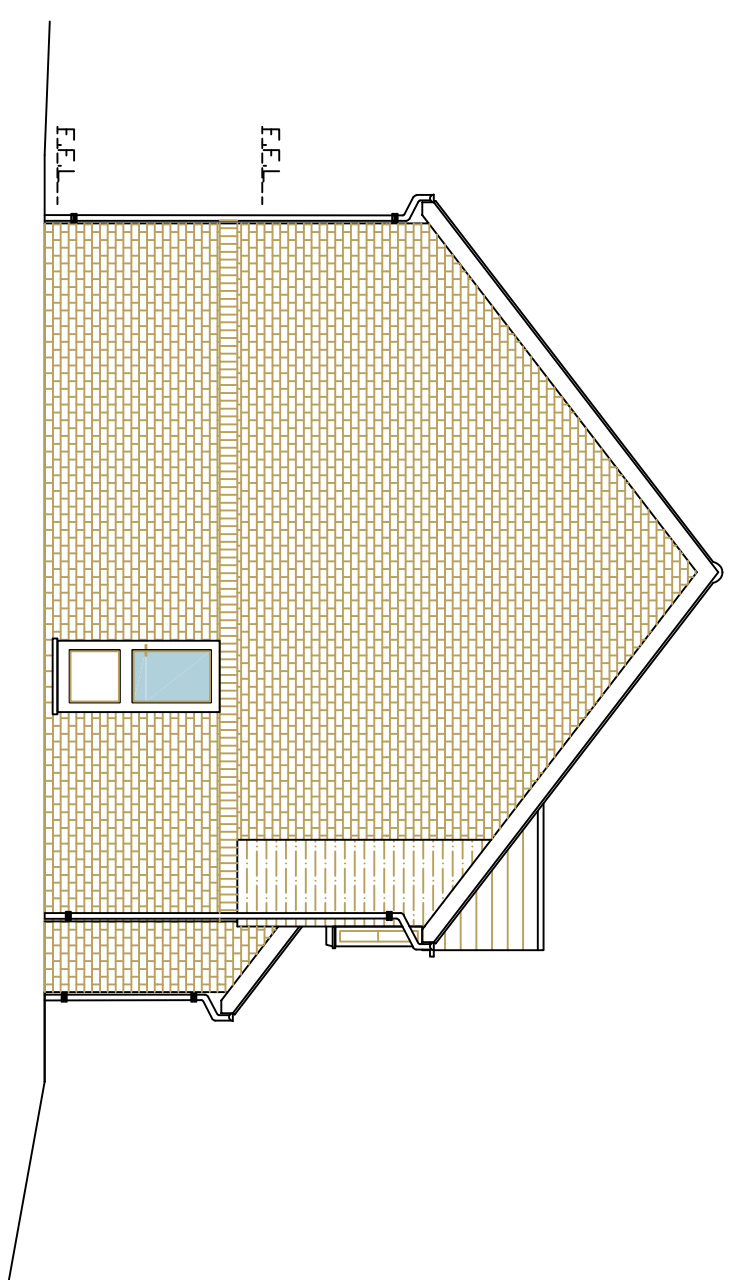



Existing Side
Elevation

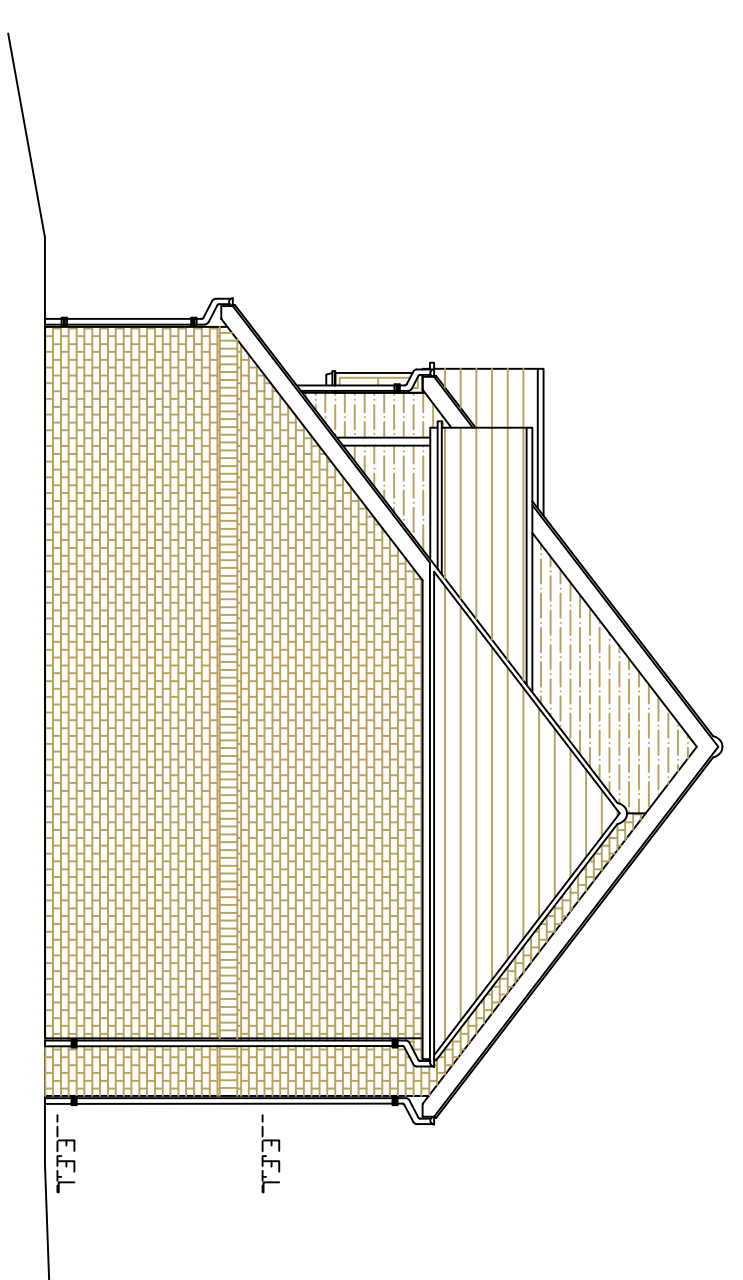


Existing Side
Elevation

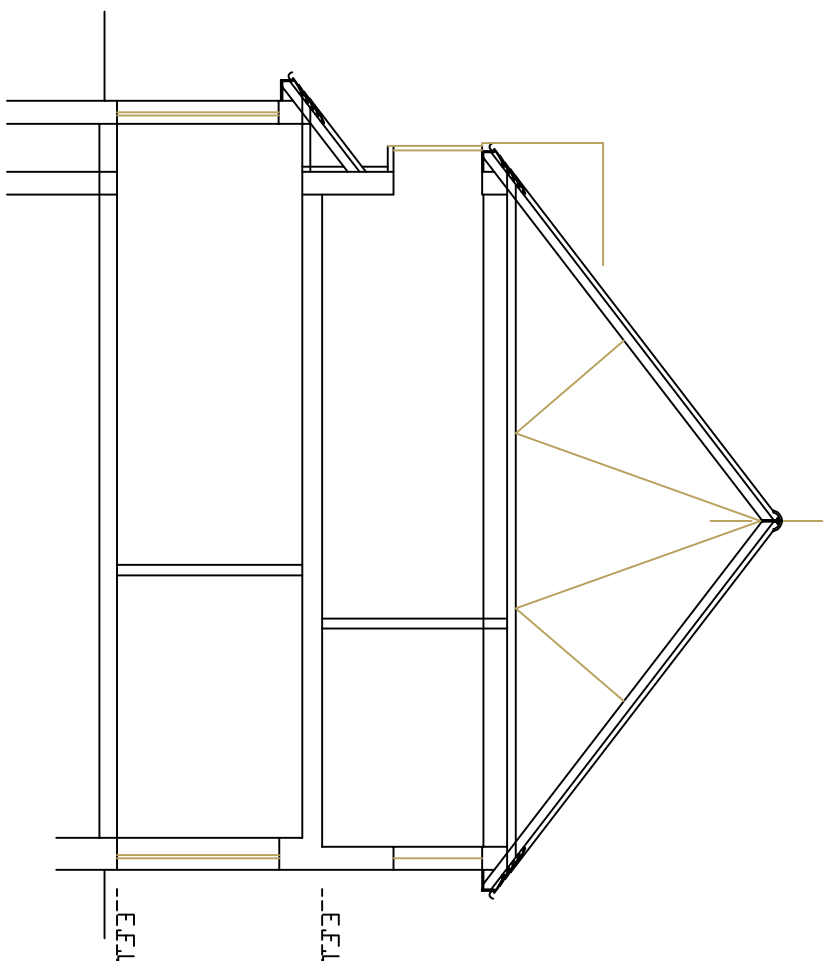



Existing Section A-A

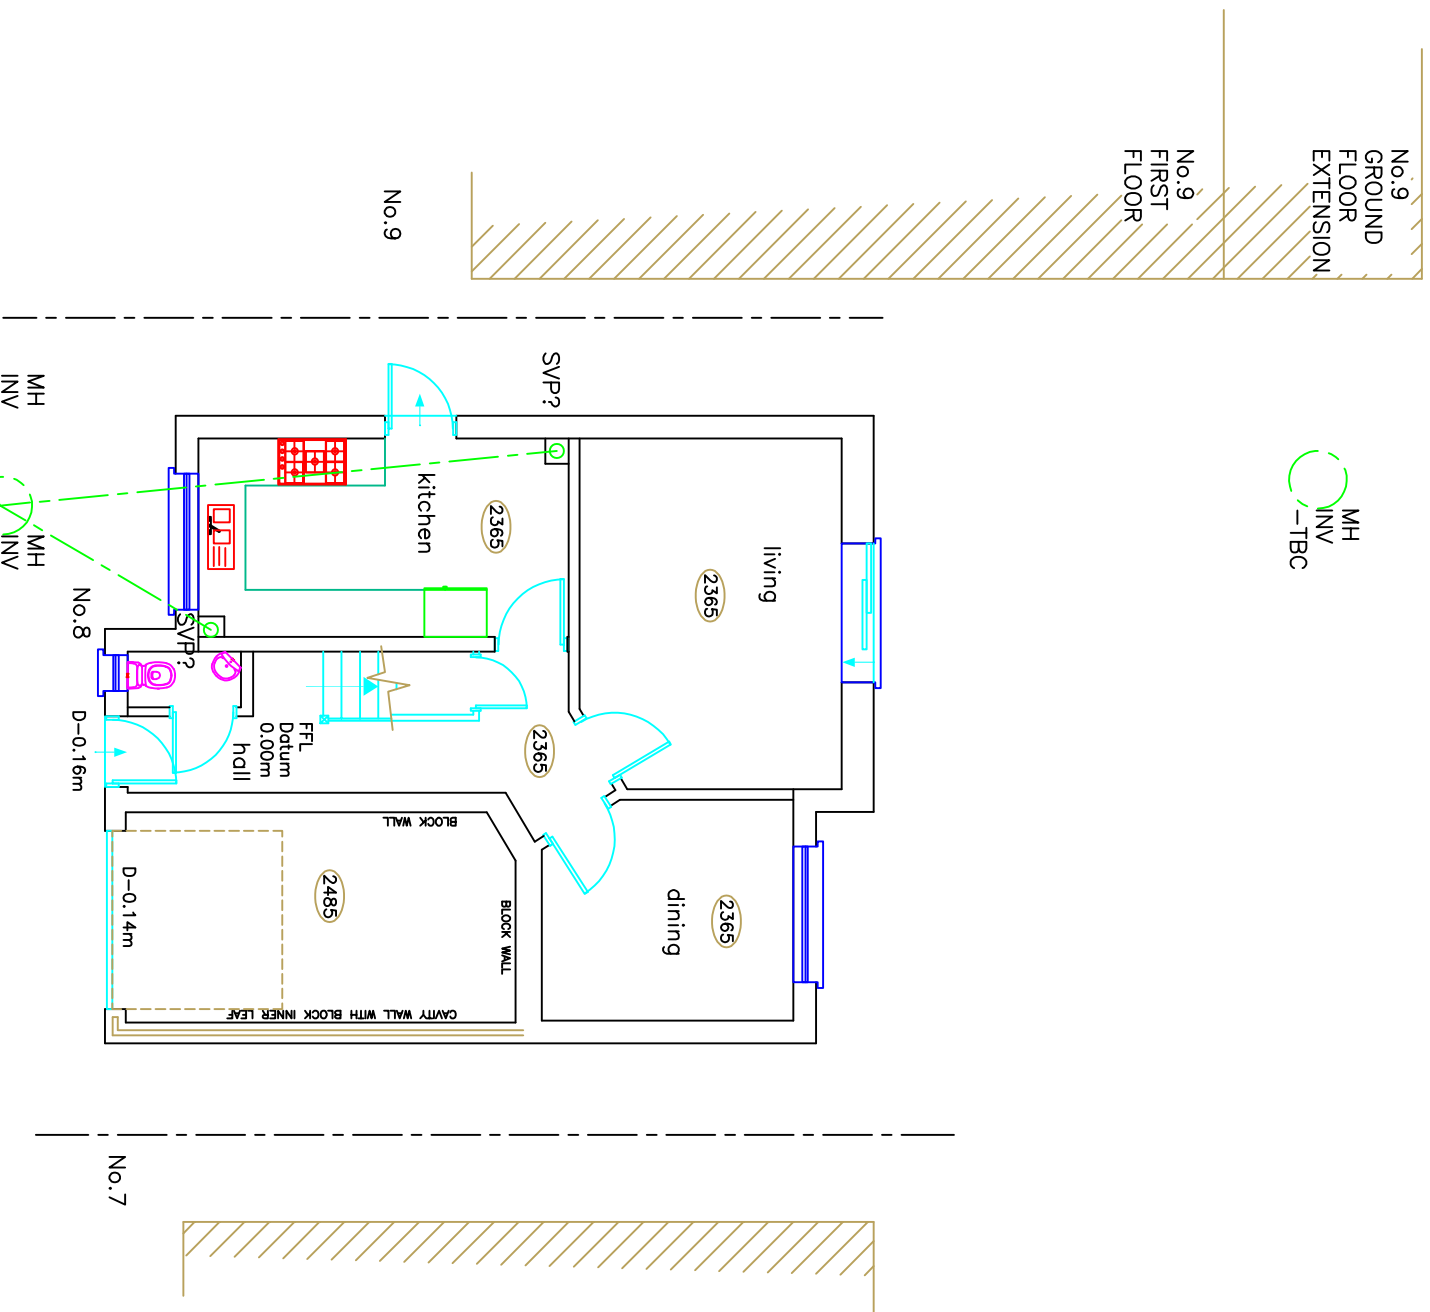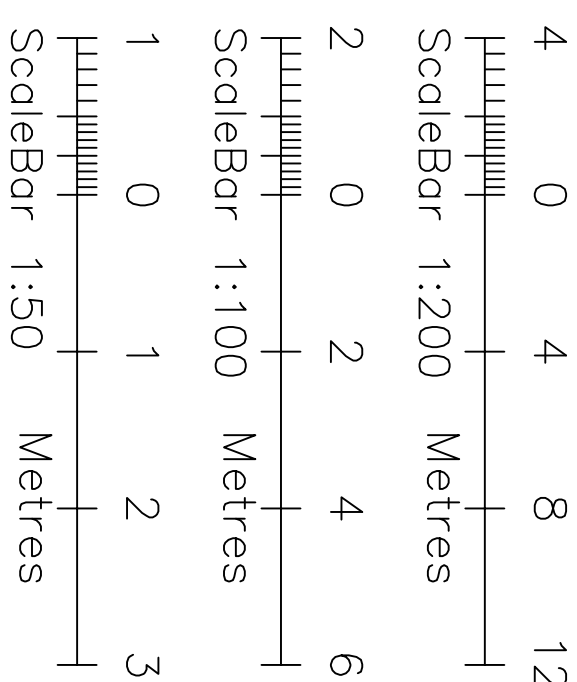


Existing Ground
Floor Layout

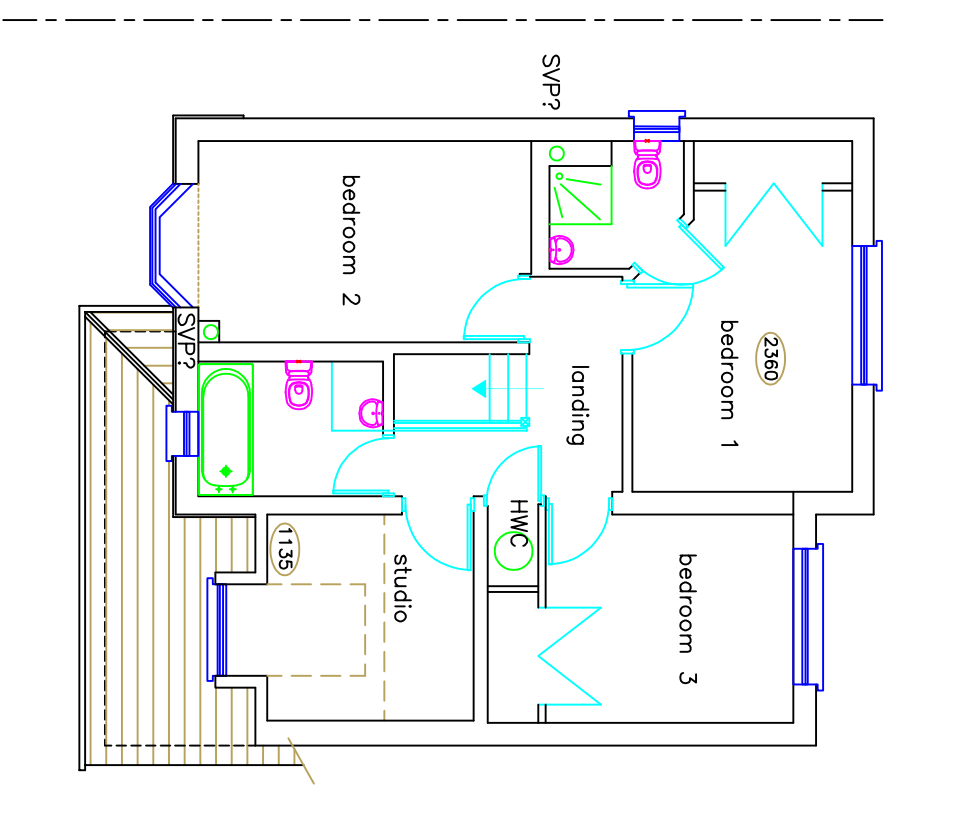

Existing First
Floor Layout

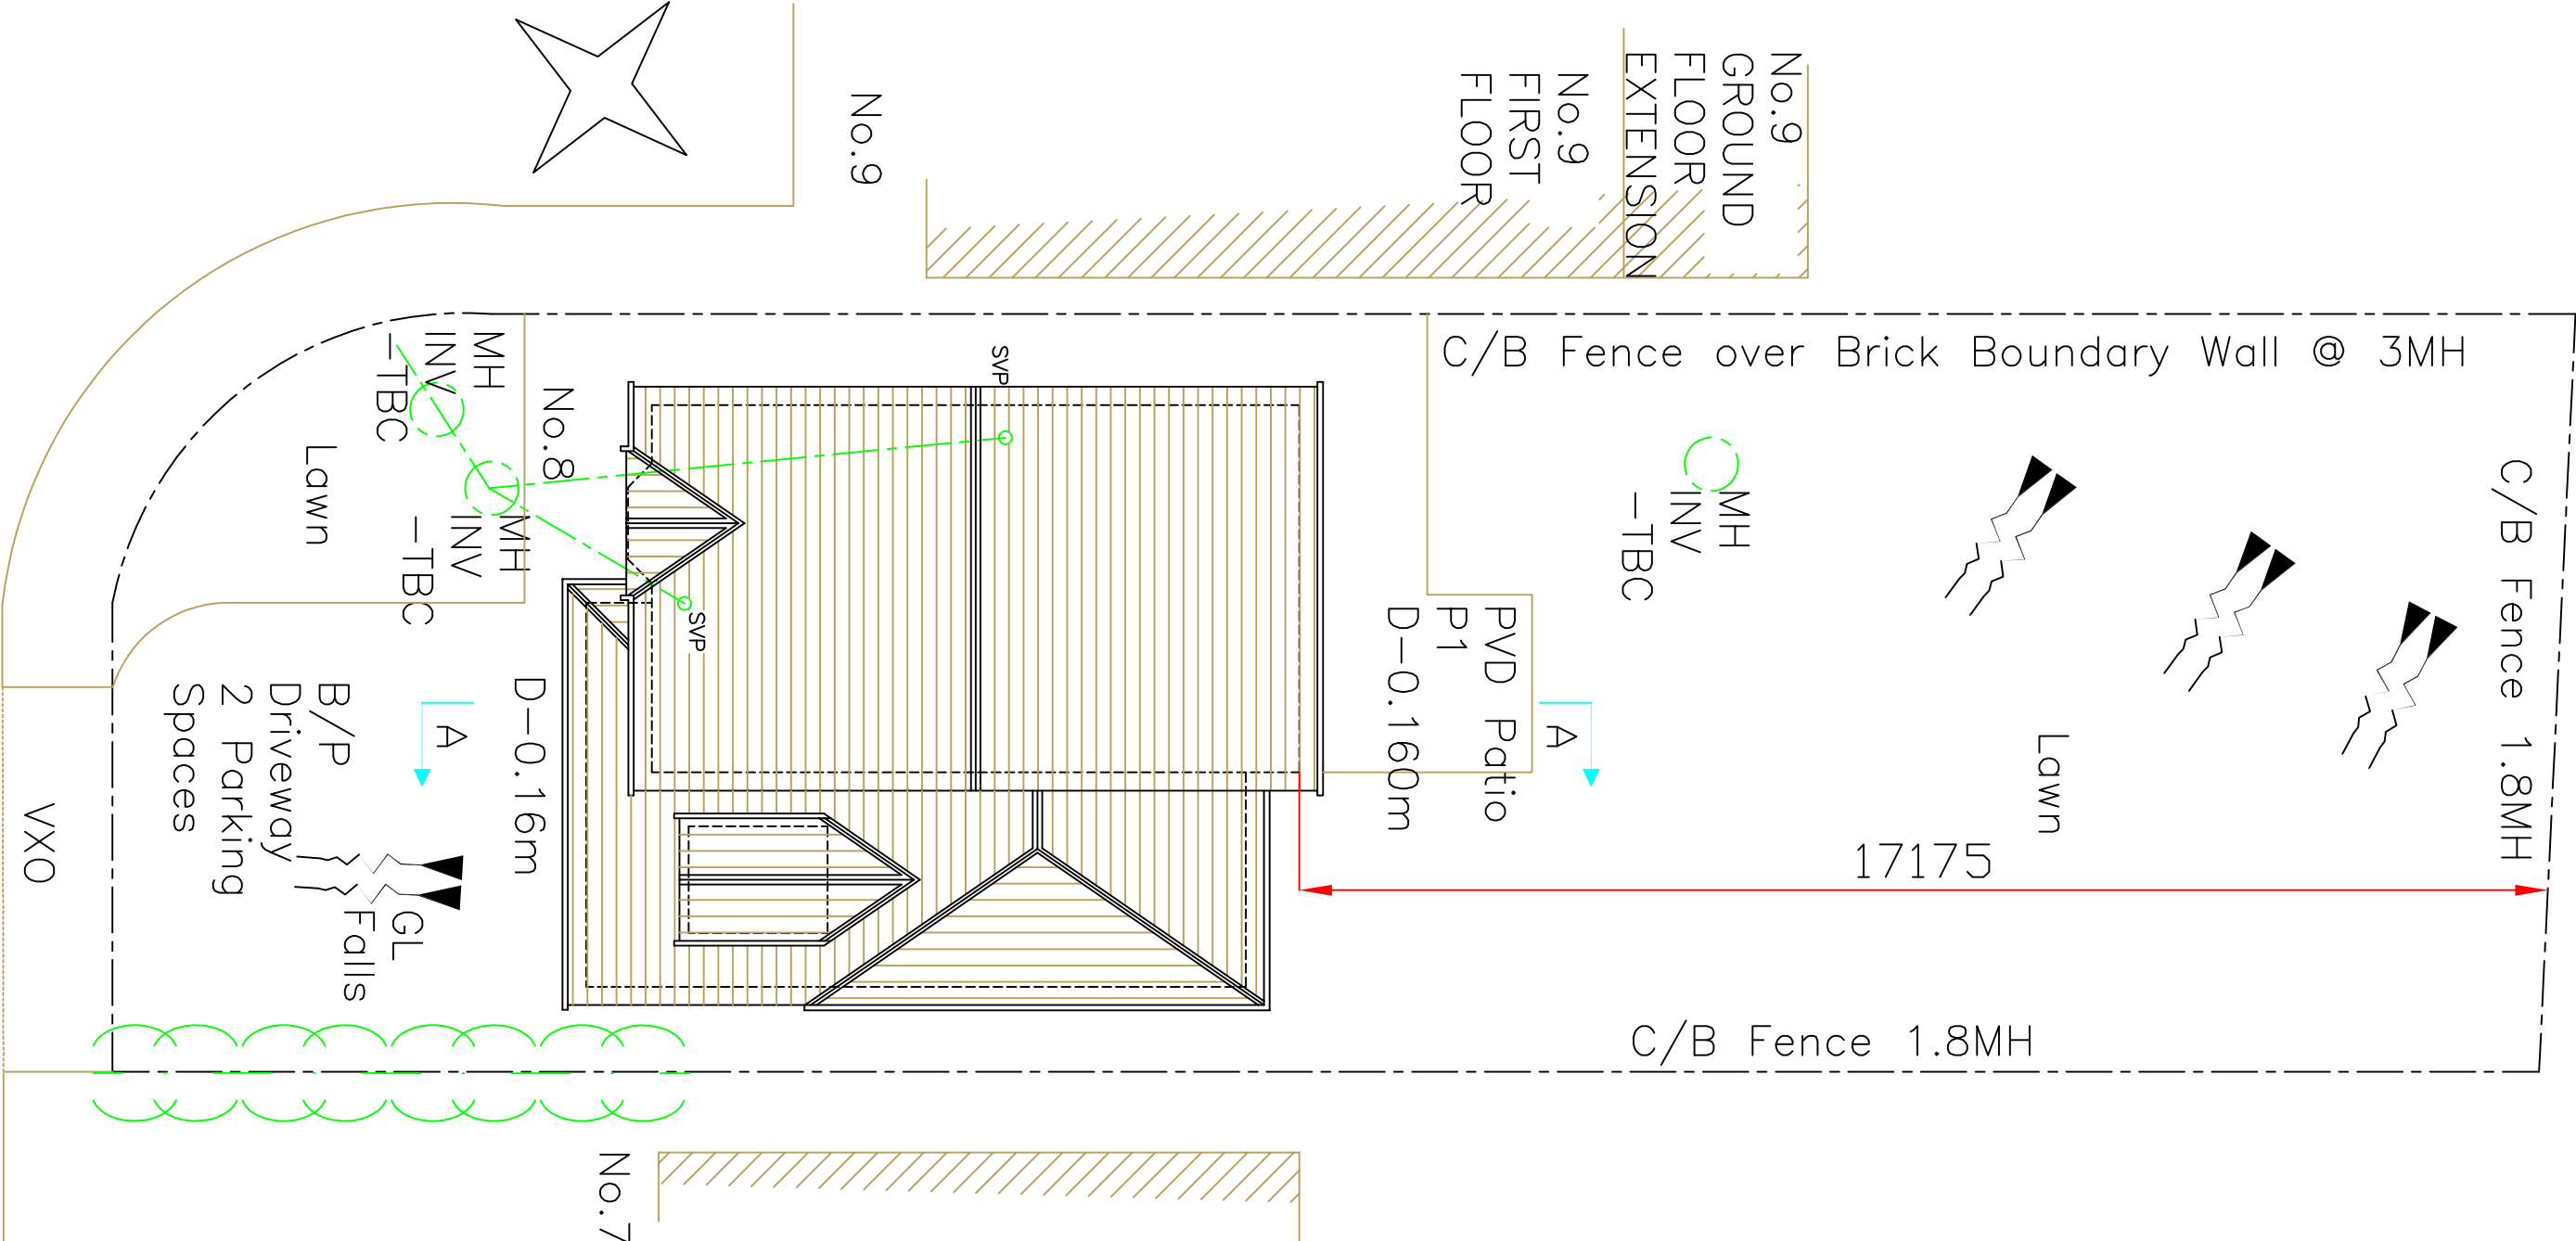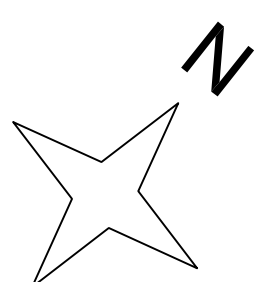

Existing Roof & Site Plan

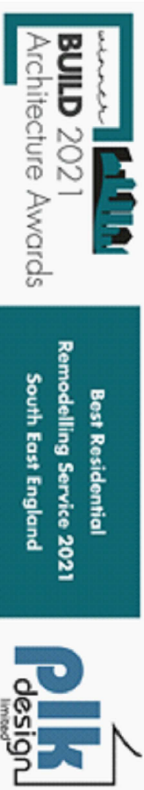

REVISIONS:
Date: 100322
Revision: First issue
Rev.: A



Client:
Mr & Mrs Maxwell
8 Heatherfold Way,
Pinner, Middlesex,
HA5 2LG

Drawing details:
Existing floor layouts, elevations,
sections and roof & site layout.

Project Title:
Proposed single storey rear extension
& conversion of garage to habitable
accommodation and addition of new
rooflights in front and rear roof

Scale:
1:100 @A1
Drawn by:
pk
Date:
100322

Drawing #:
256-PLK-01
Revision:
A