



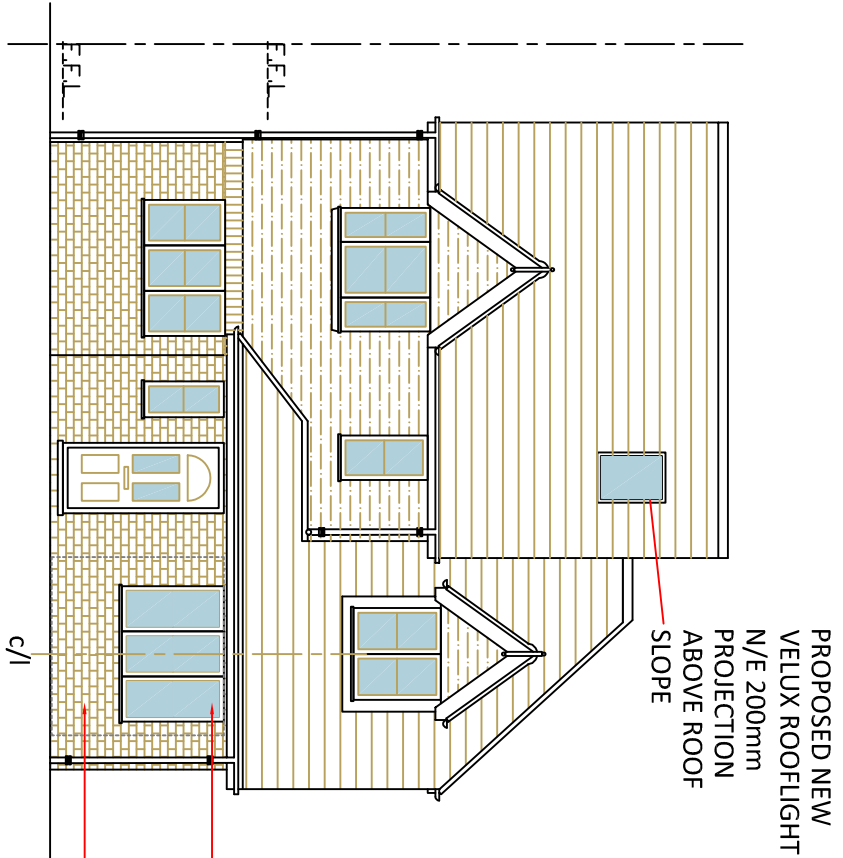

Proposed Front Elevation

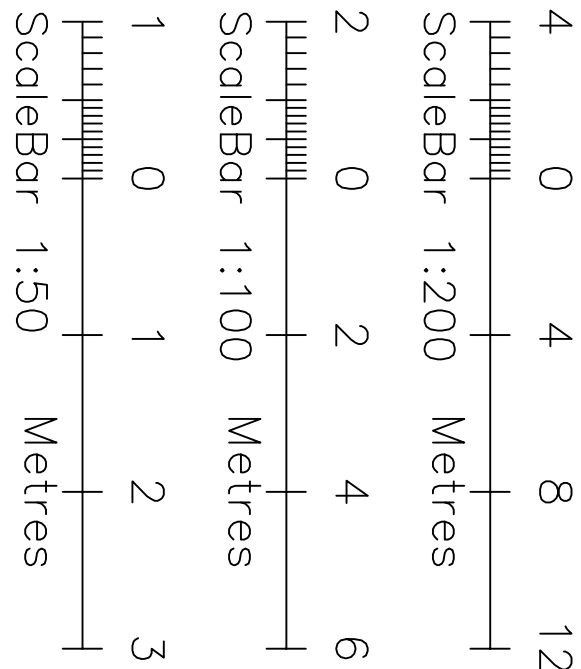

REVISONS:	
Date:	Rev.:
100322 First issue	A
280422 Client feedback	B
161122 Client feedback	C
260123 LDC	D



Client:
Mr & Mrs Maxwell
8 Heatherford Way,
Pinner, Middlesex,
HA5 2LG

Drawing details:
Proposed floor layouts, elevations,
section and roof & site layout.

Project Title:
Proposed single storey rear extension
& conversion of garage to habitable
accommodation


Scale:
1:100 & 1:50 @A1

Drawn by:
pk


Date:
100322

Drawing #:
256-PLK-02


Revision:
D

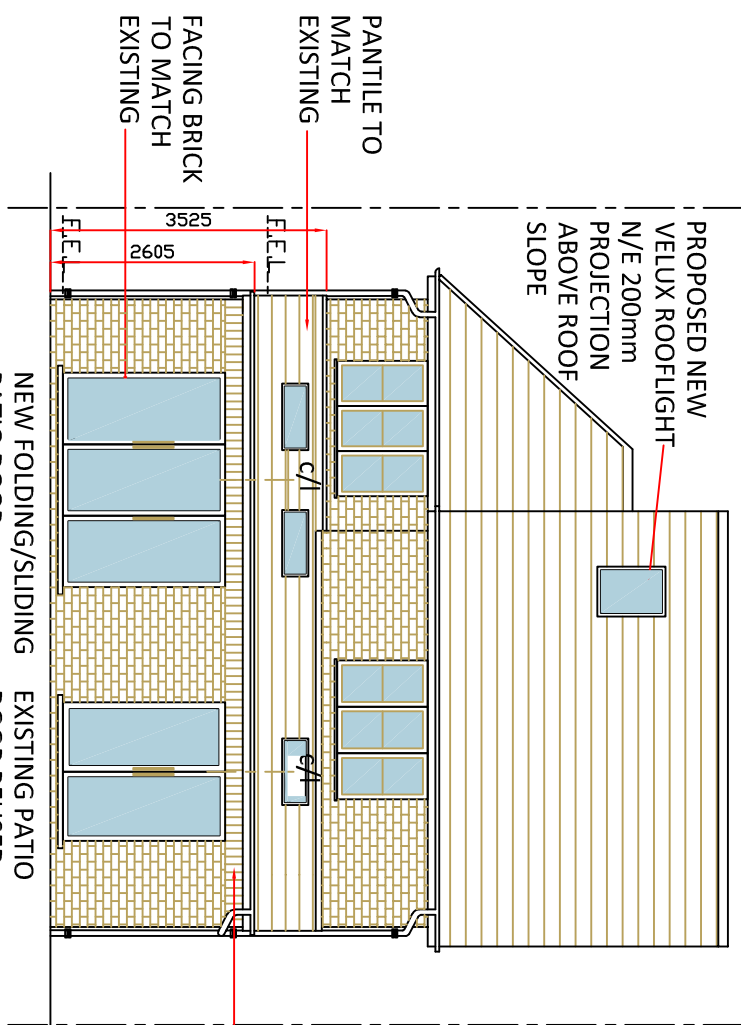


Proposed Rear Elevation

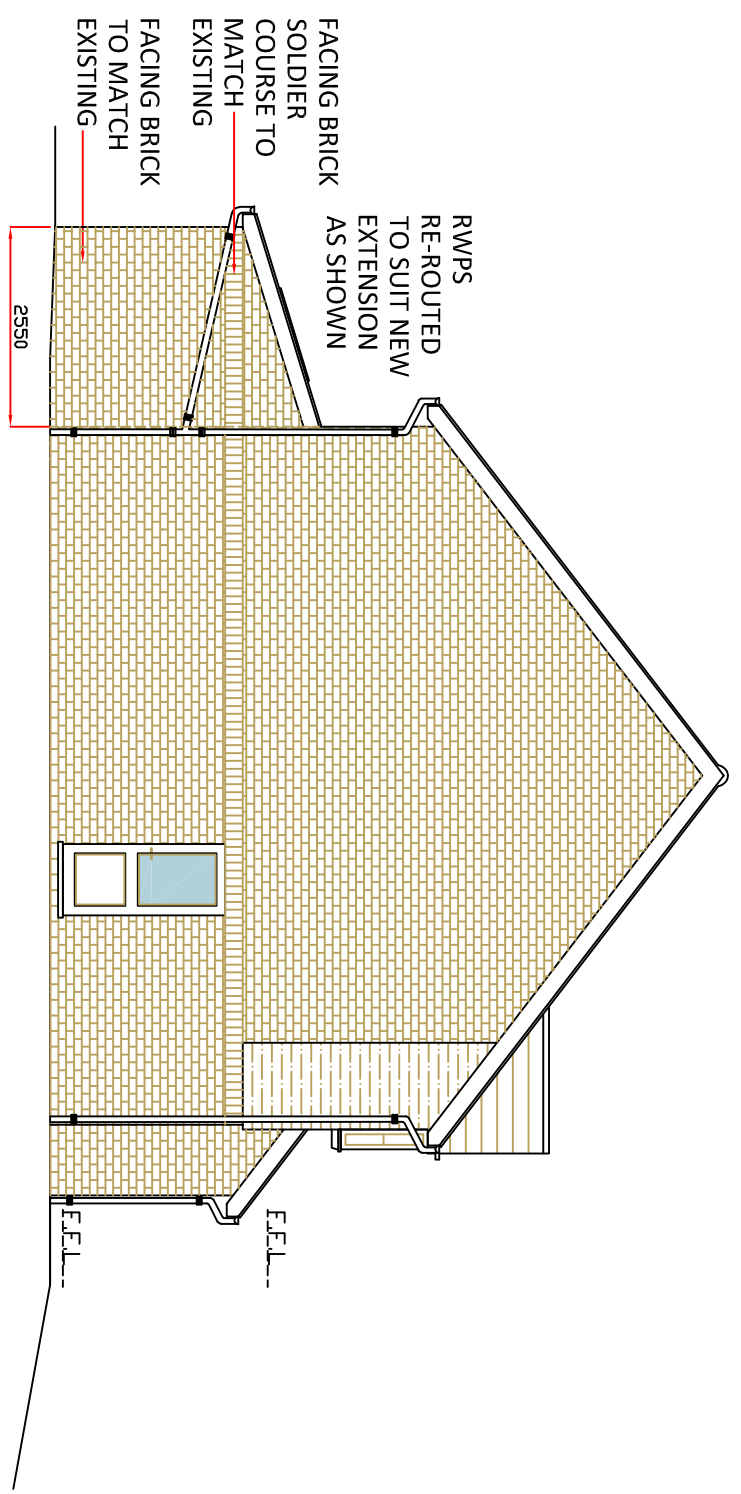




Proposed (West) Side Elevation

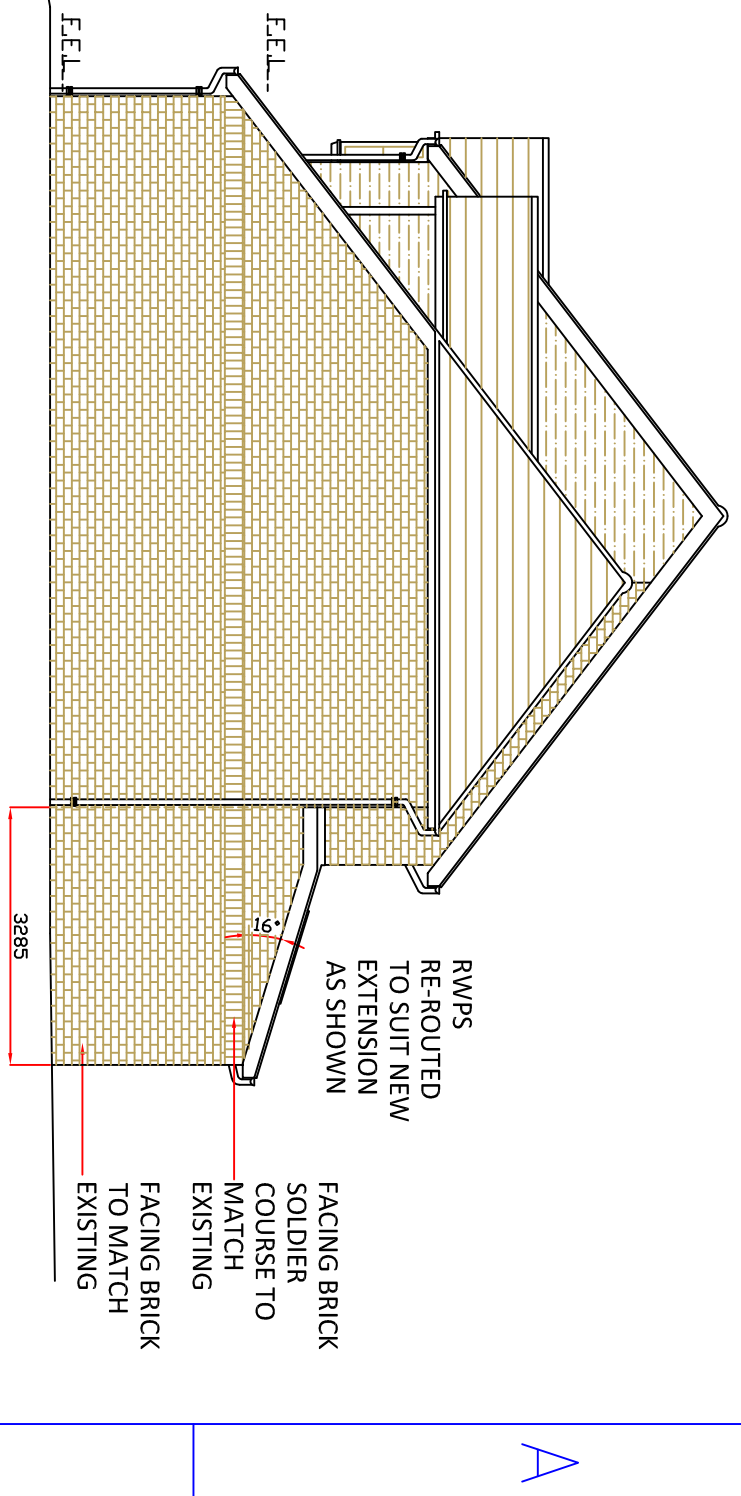

Proposed (East) Side Elevation

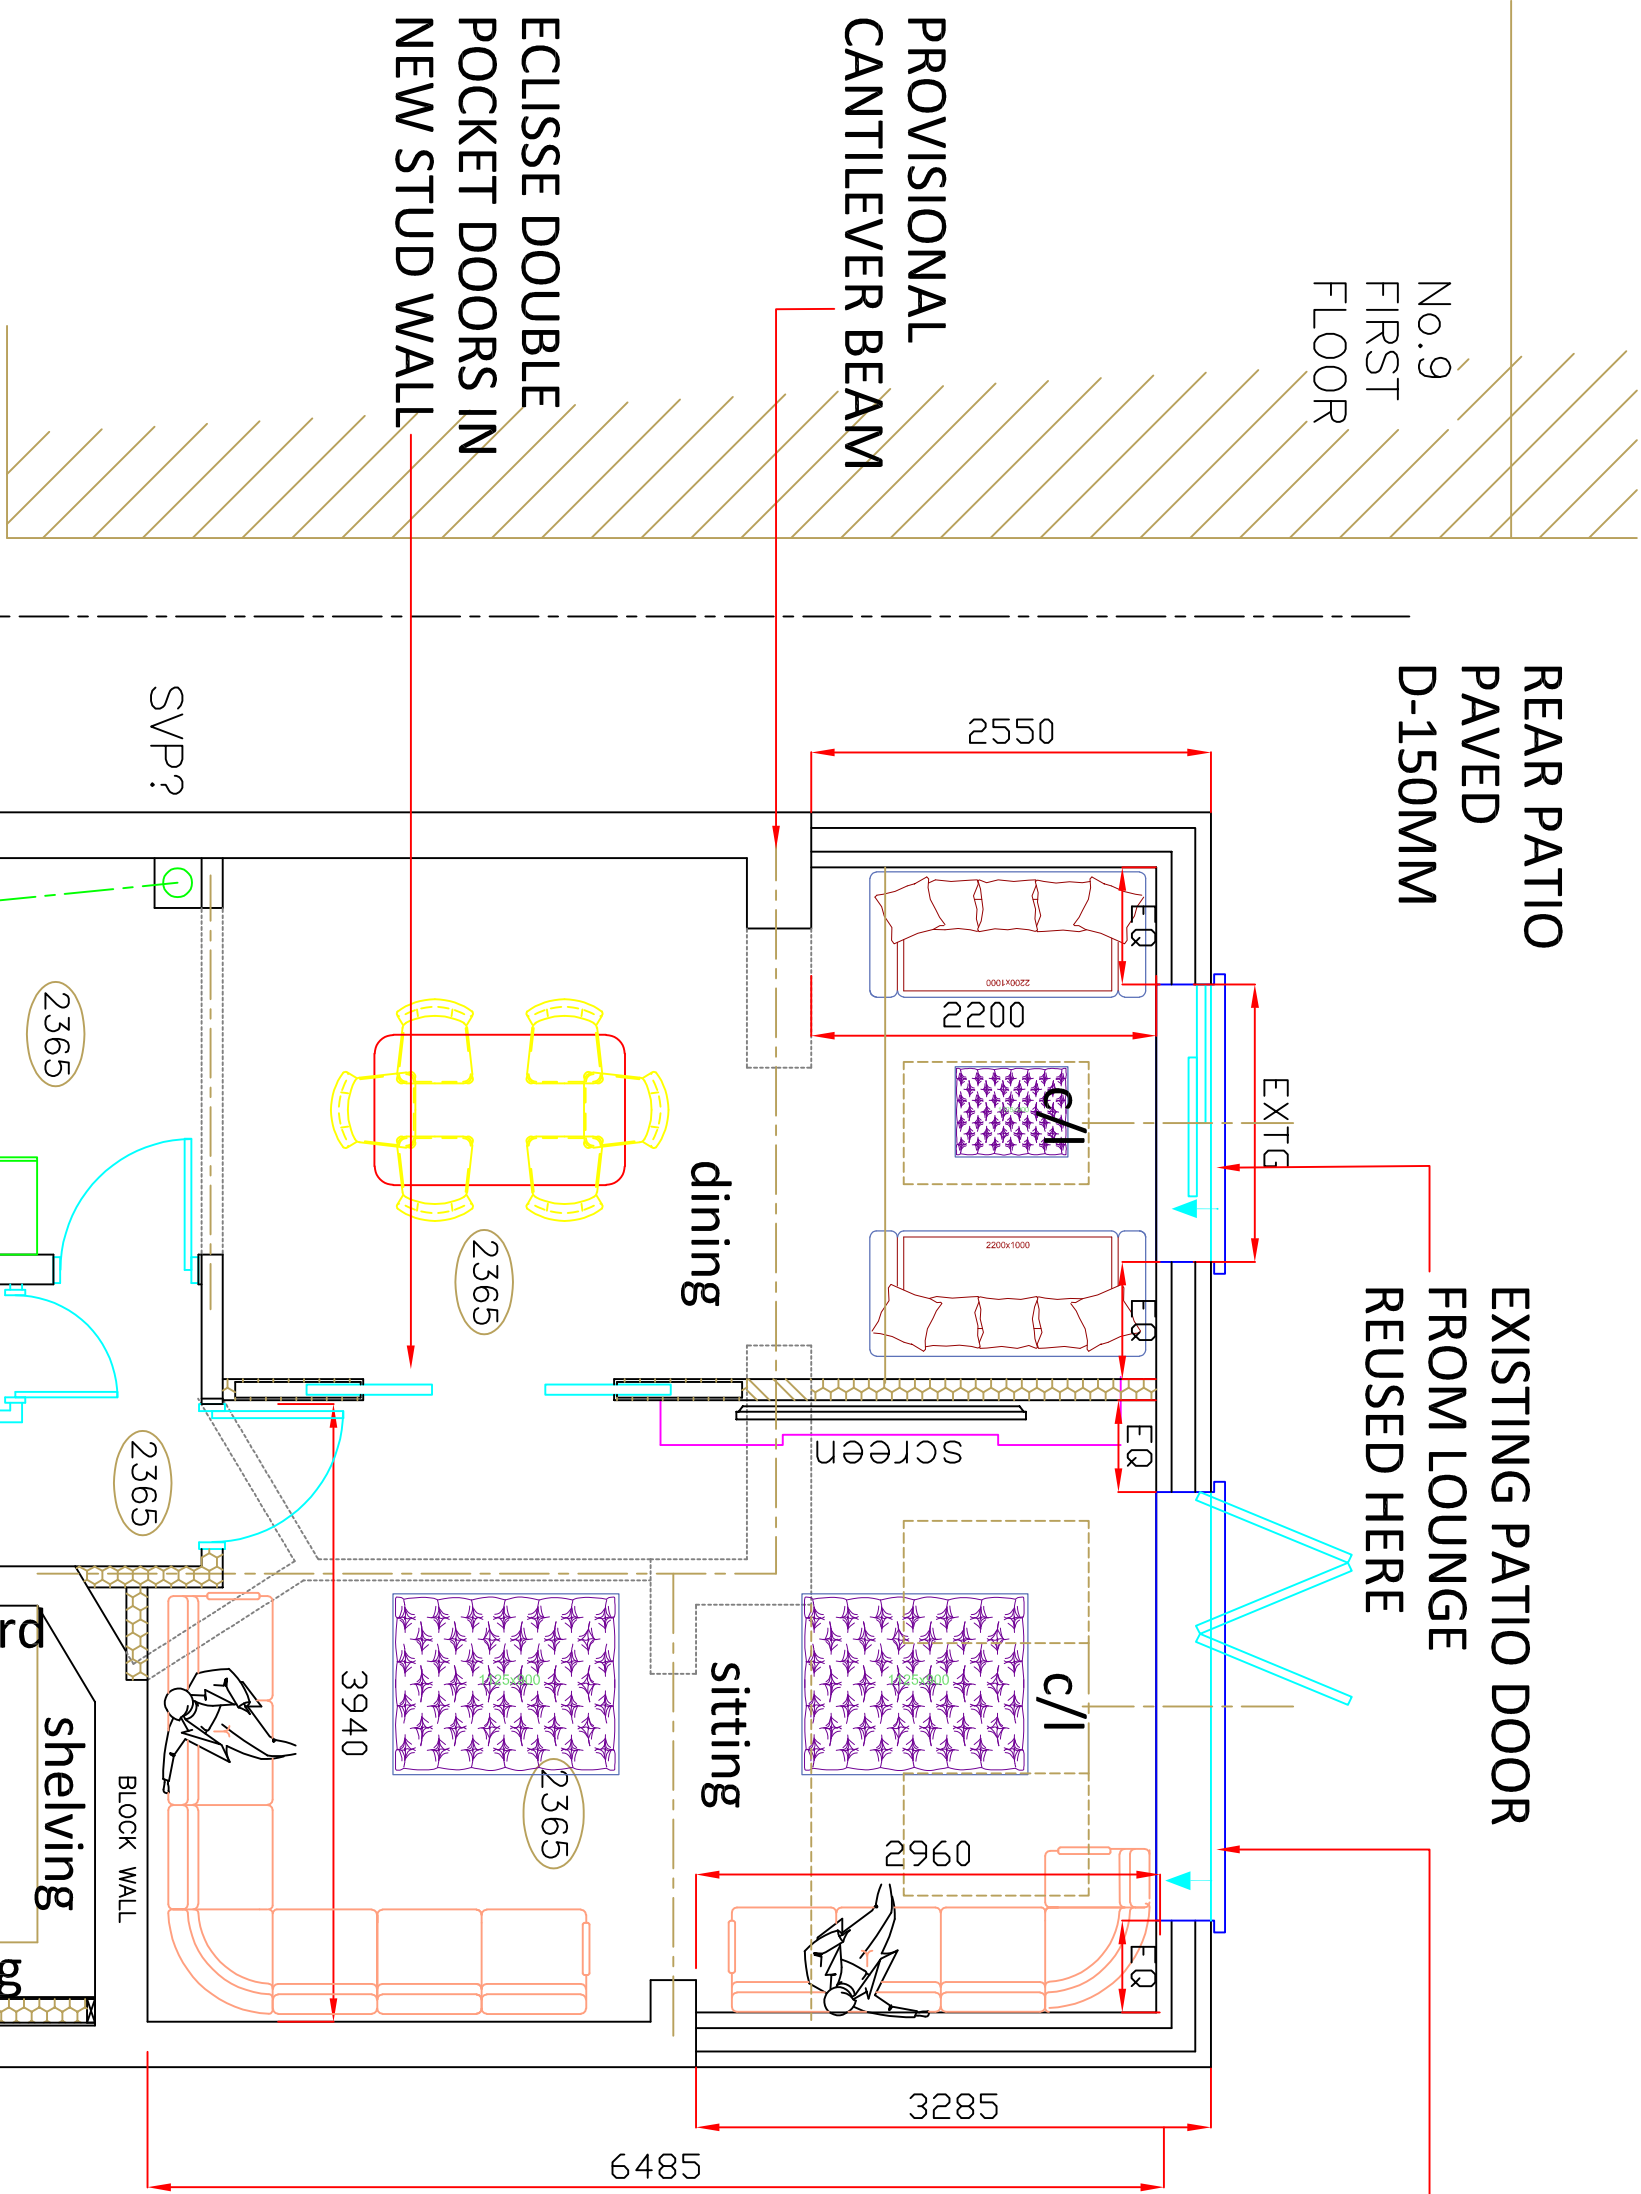


NEW KITCHEN TO CLIENT'S DESIGN

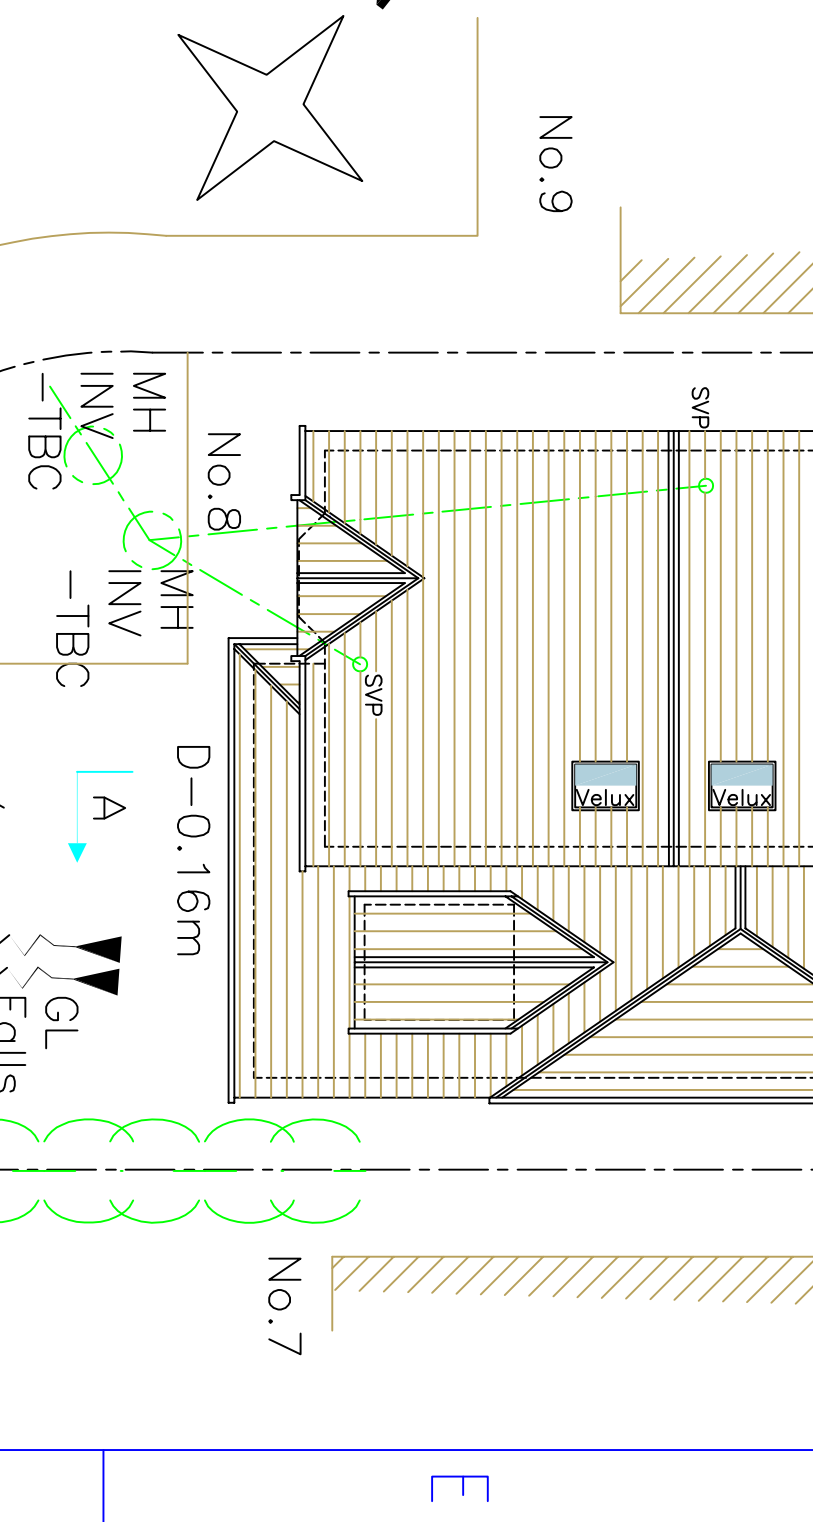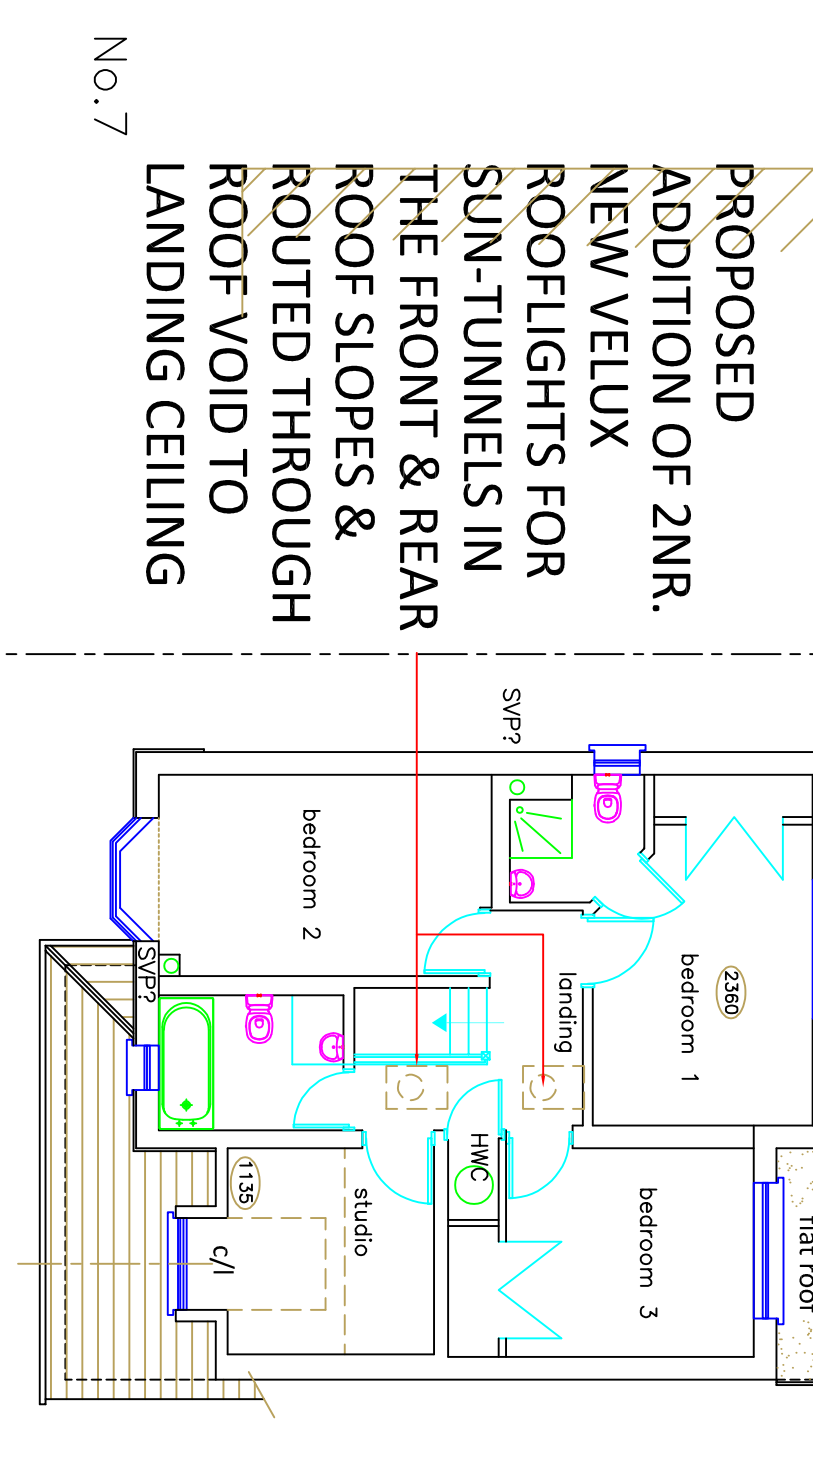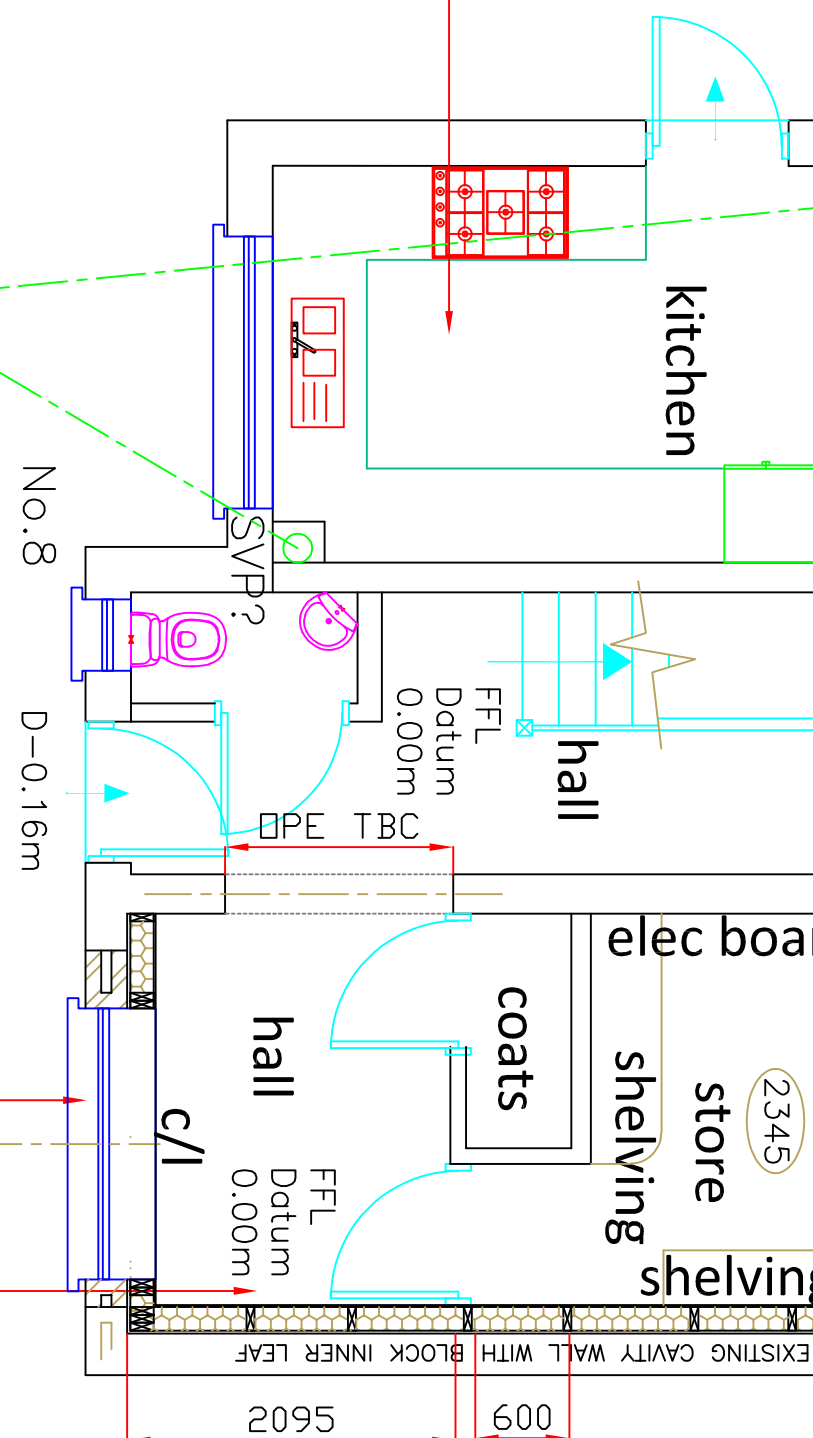


Proposed Ground Floor Layout 1:50

Proposed Section A-A

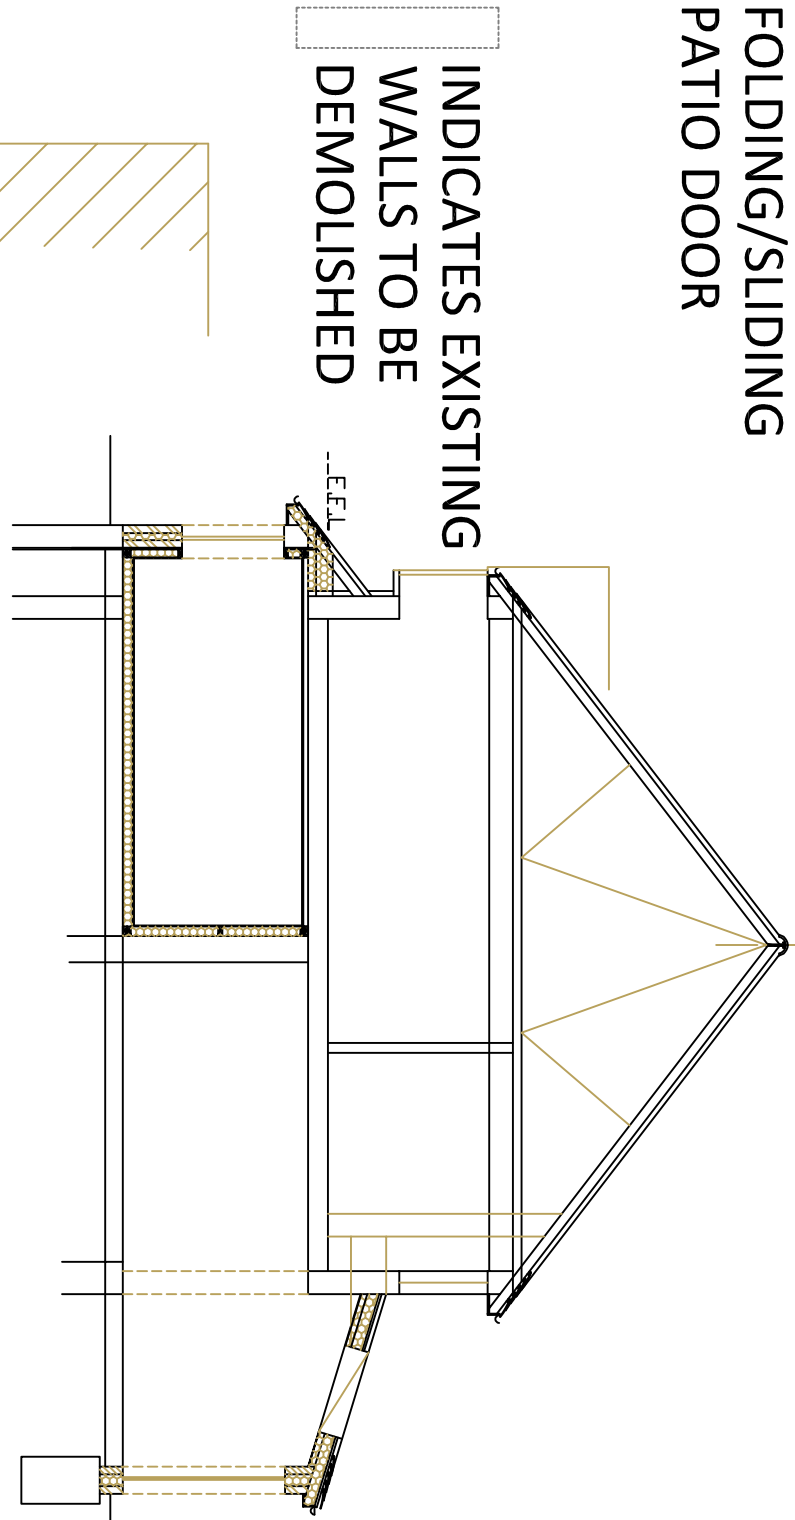

Proposed First Floor Layout

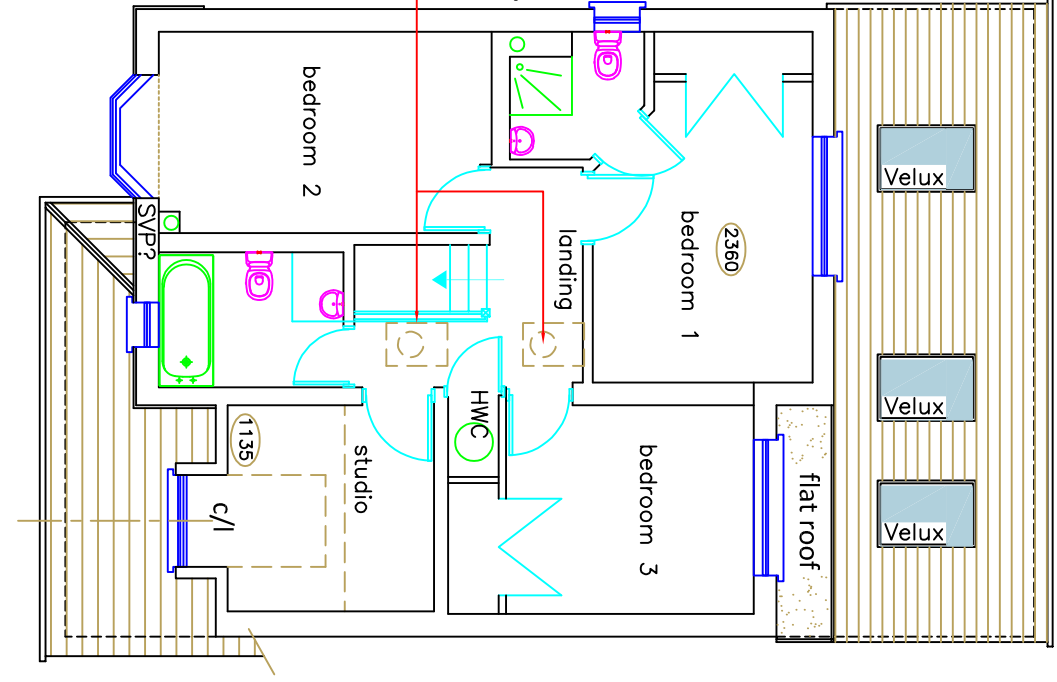

Proposed Roof & Site Plan

