






EXISTING FRONT ELEVATION

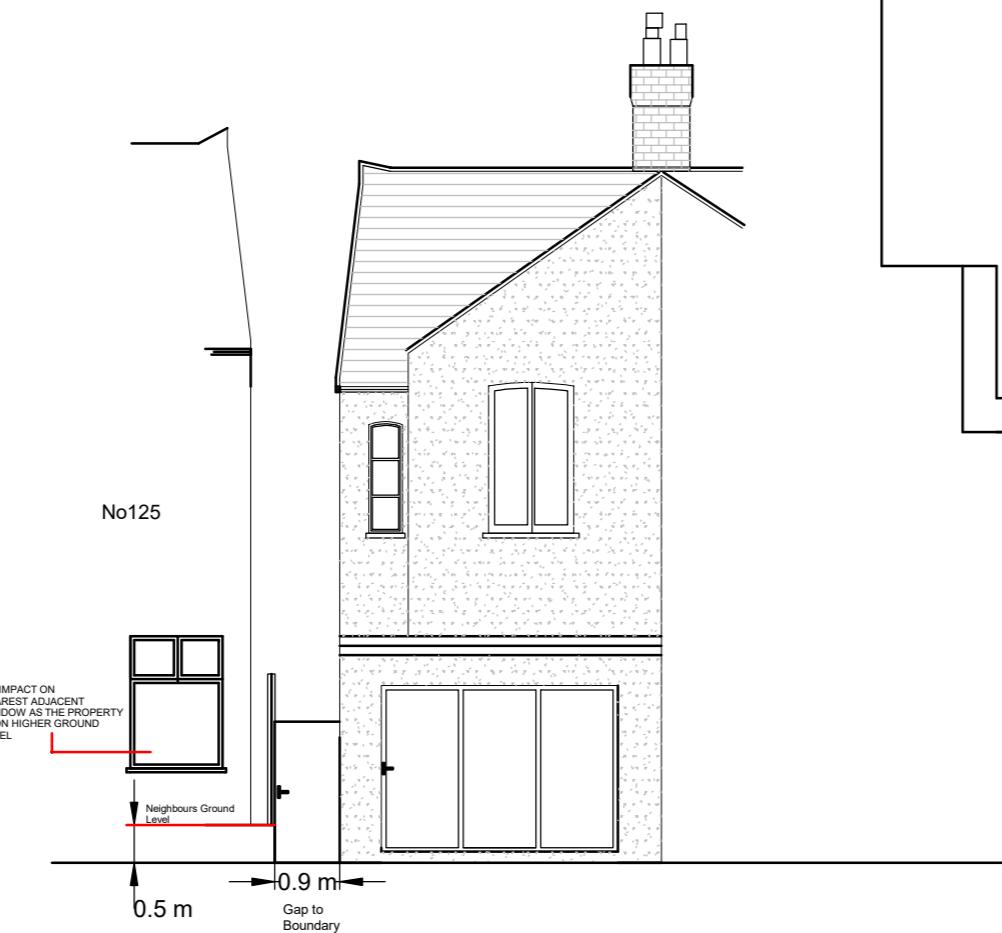


EXISTING REAR ELEVATION

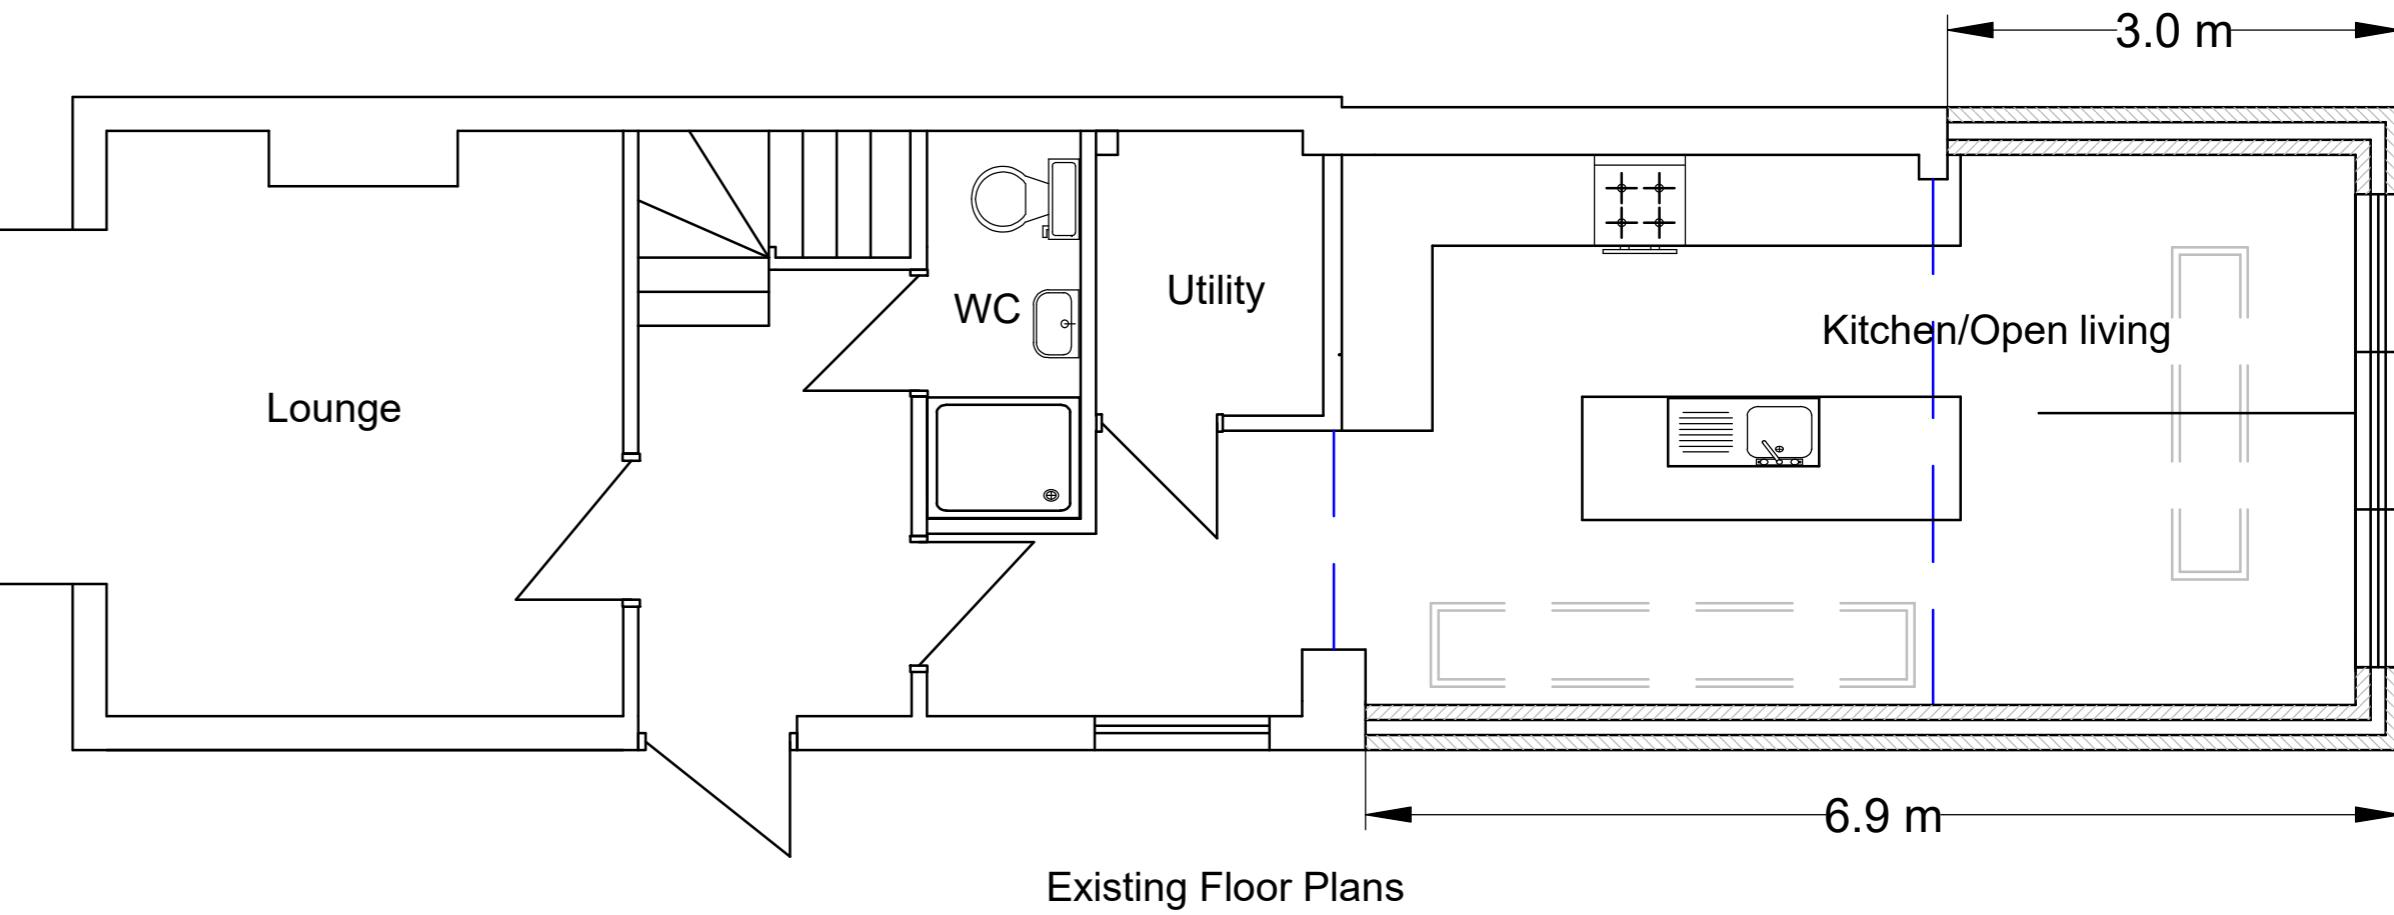


Existing Floor Plans

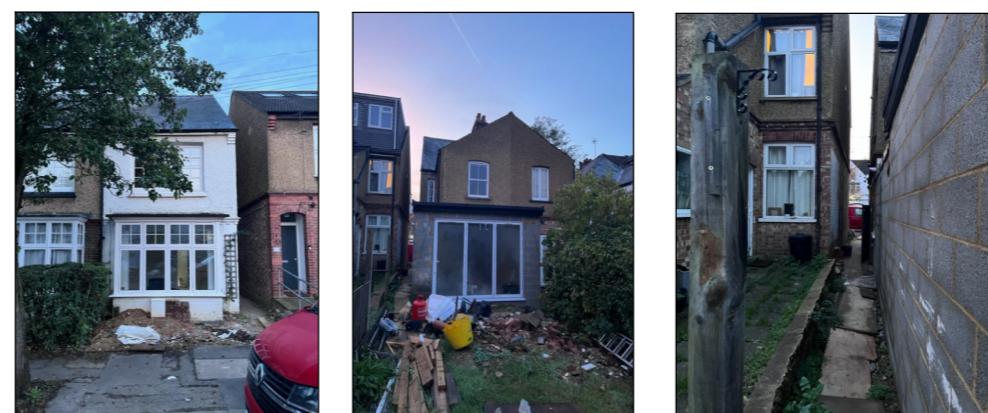


EXISTING SIDE ELEVATION

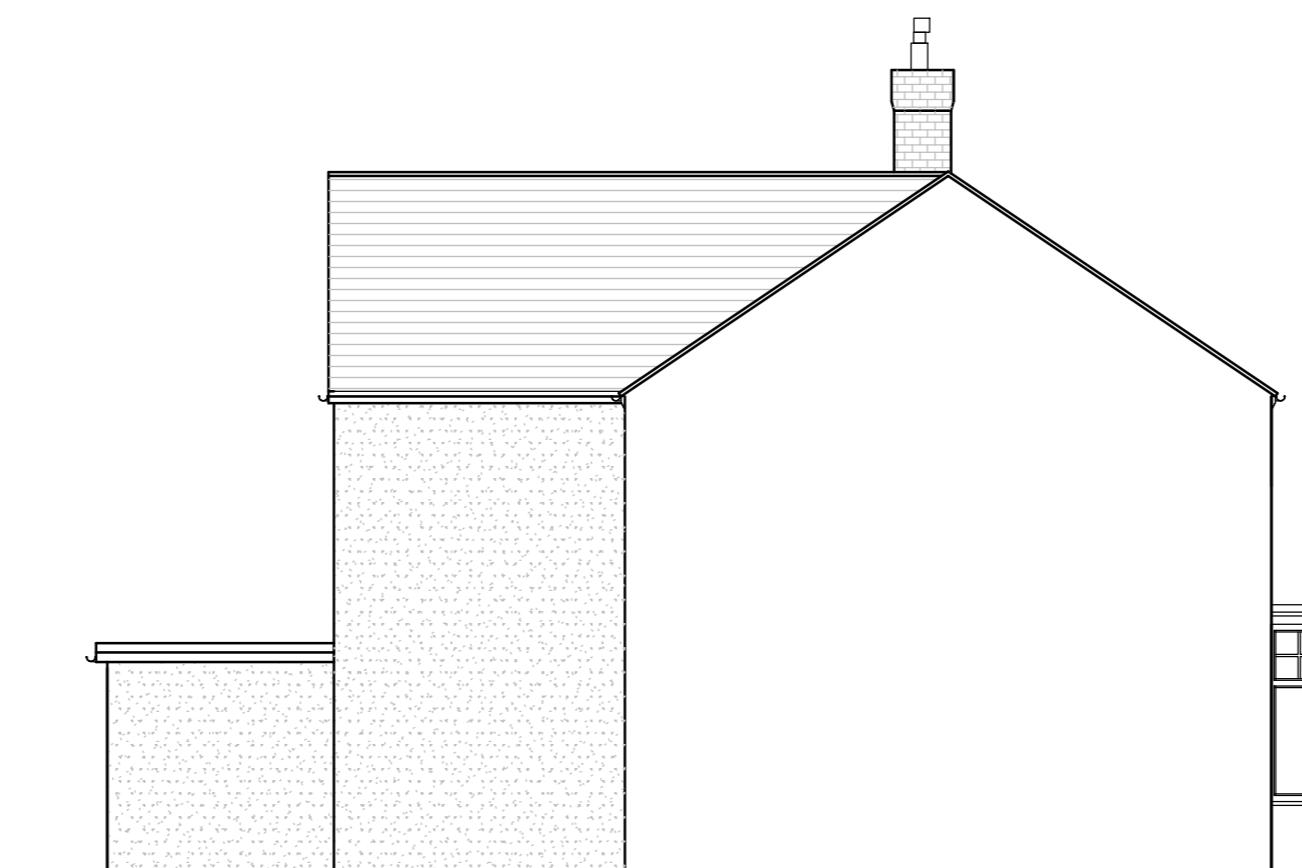

EXISTING SIDE ELEVATION

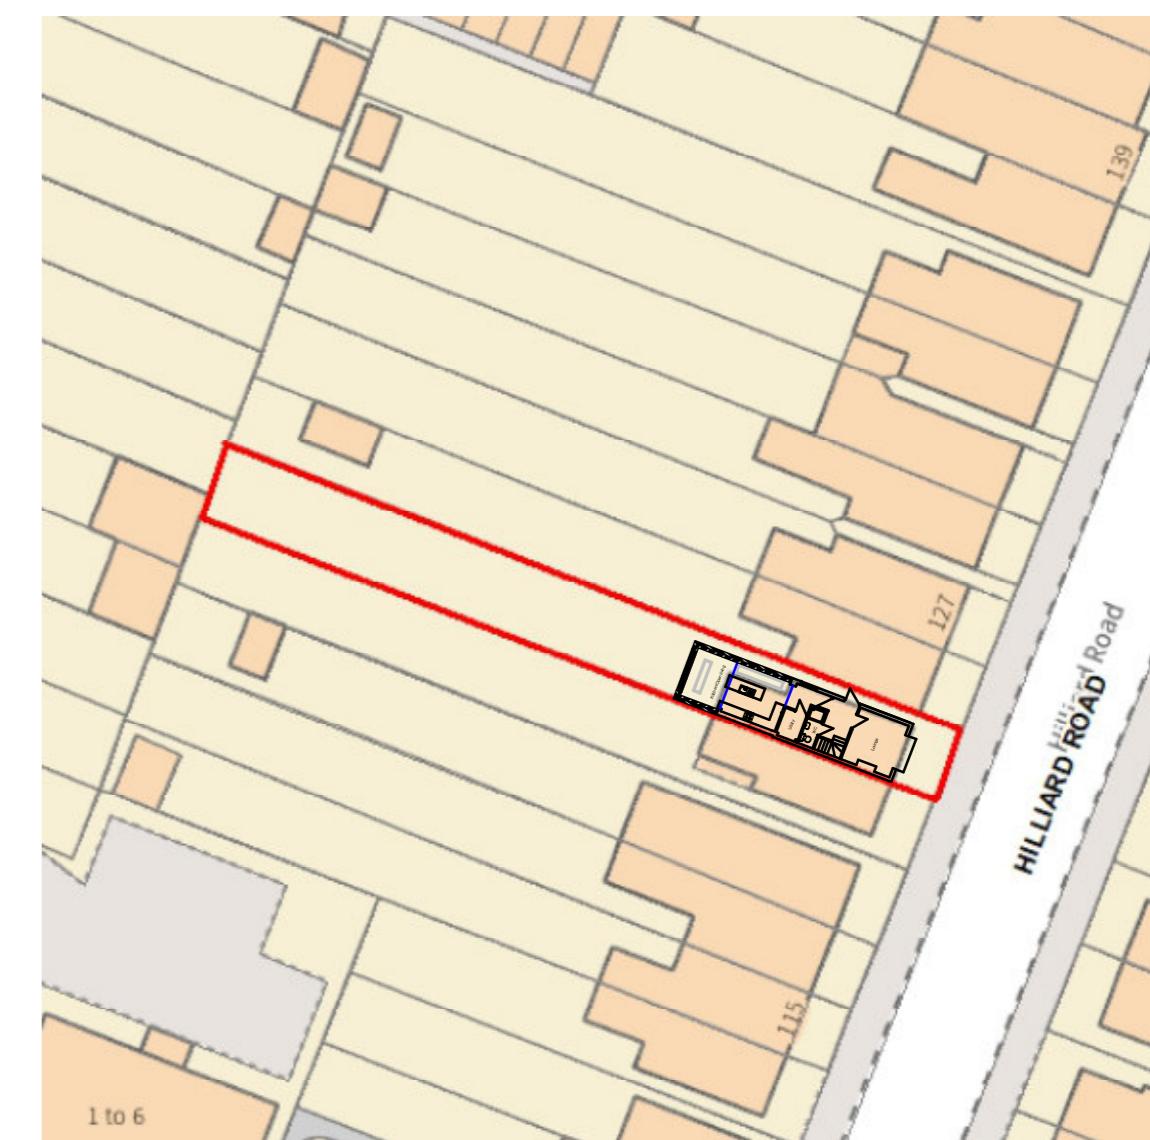

Existing Site Plan 1:500

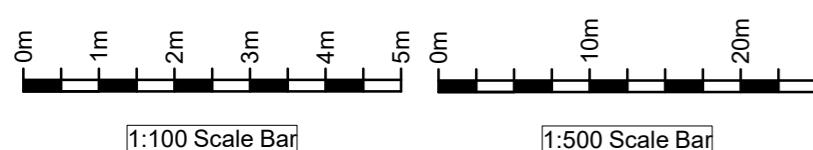

Notes

The contractor is responsible for checking all dimensions on site before work is carried out.

All Materials will match the Existing Existing plans

drawing title

site
123 Hilliard Rd, Northwood HA6 1SL

scale 1:100 & 1:500 @ A2
date Oct 2023

drawing no. 143HR-02
revision