





PRE-EXISTING FRONT ELEVATION

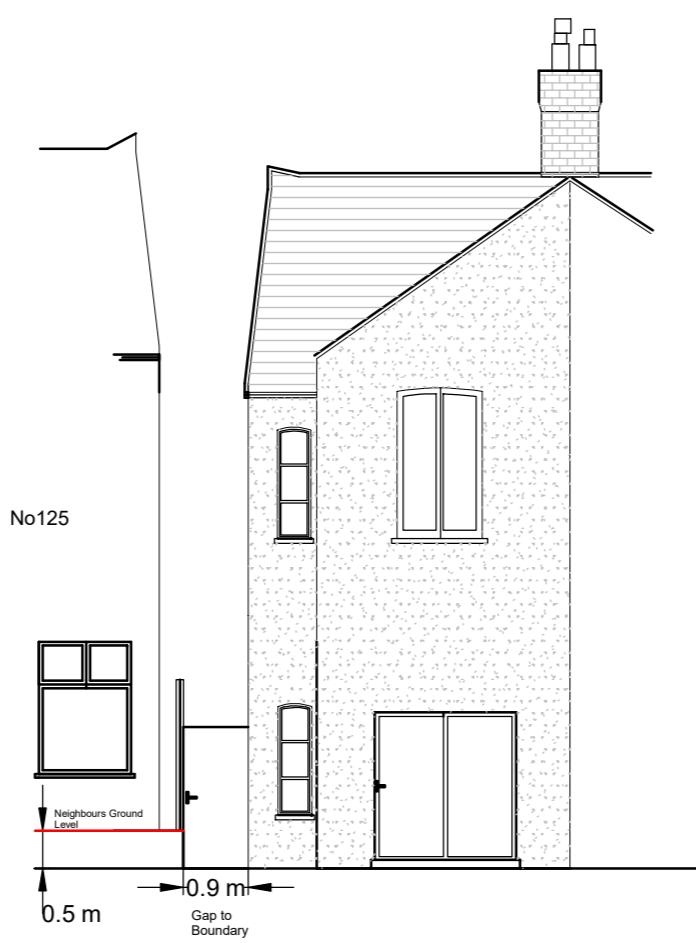


PRE-EXISTING REAR ELEVATION

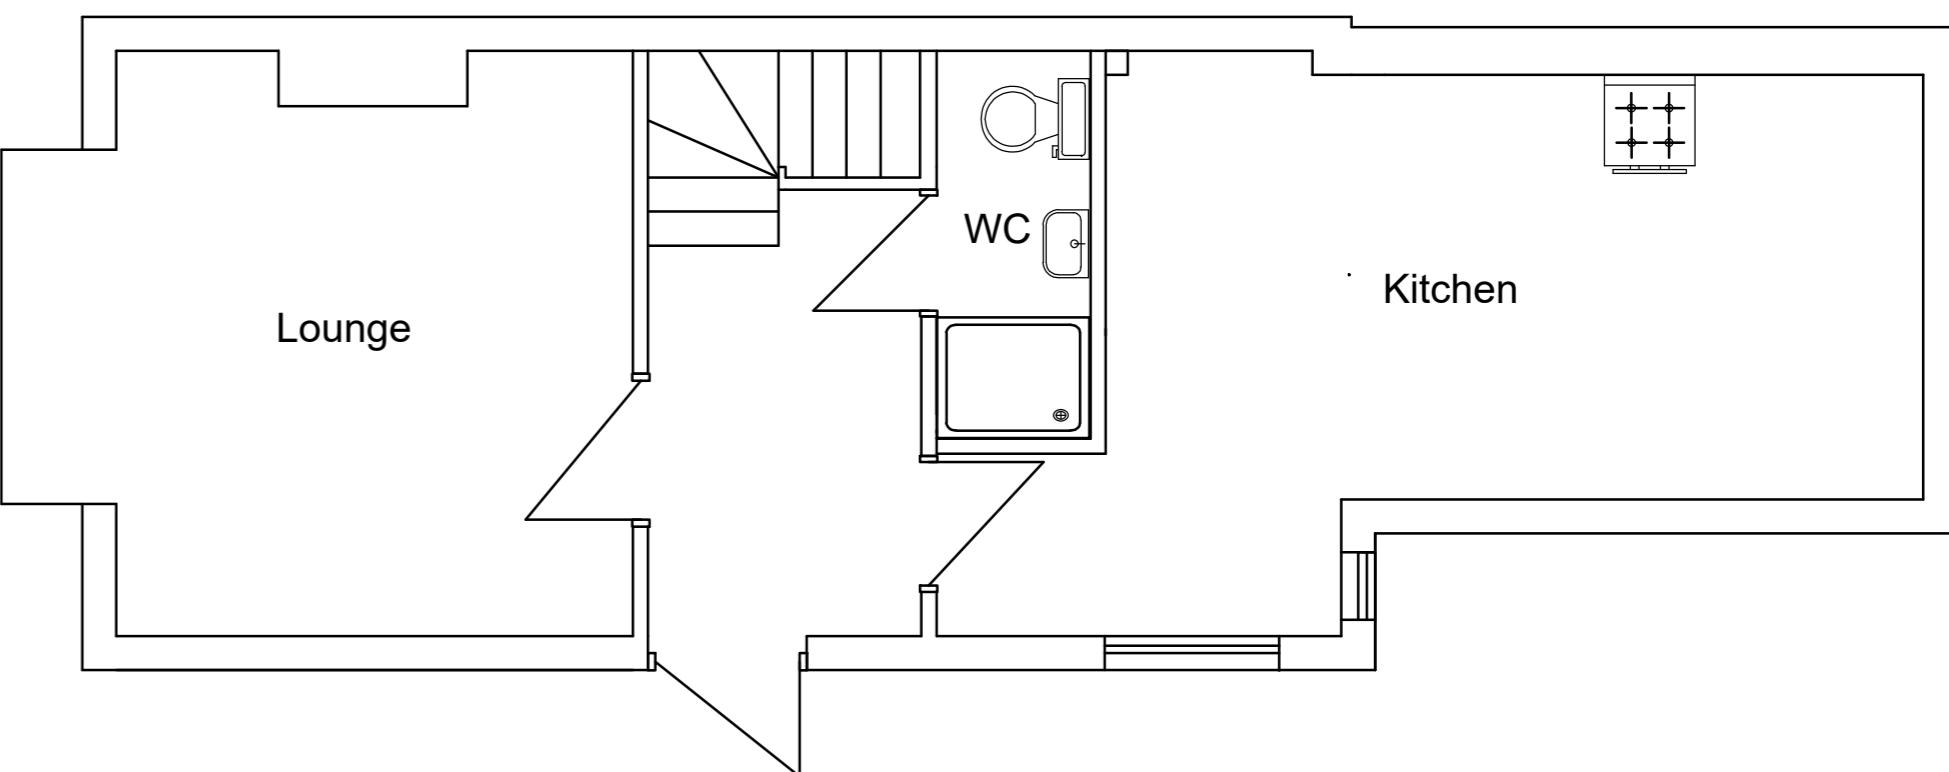


Pre-Existing Floor Plans




PRE-EXISTING SIDE ELEVATION

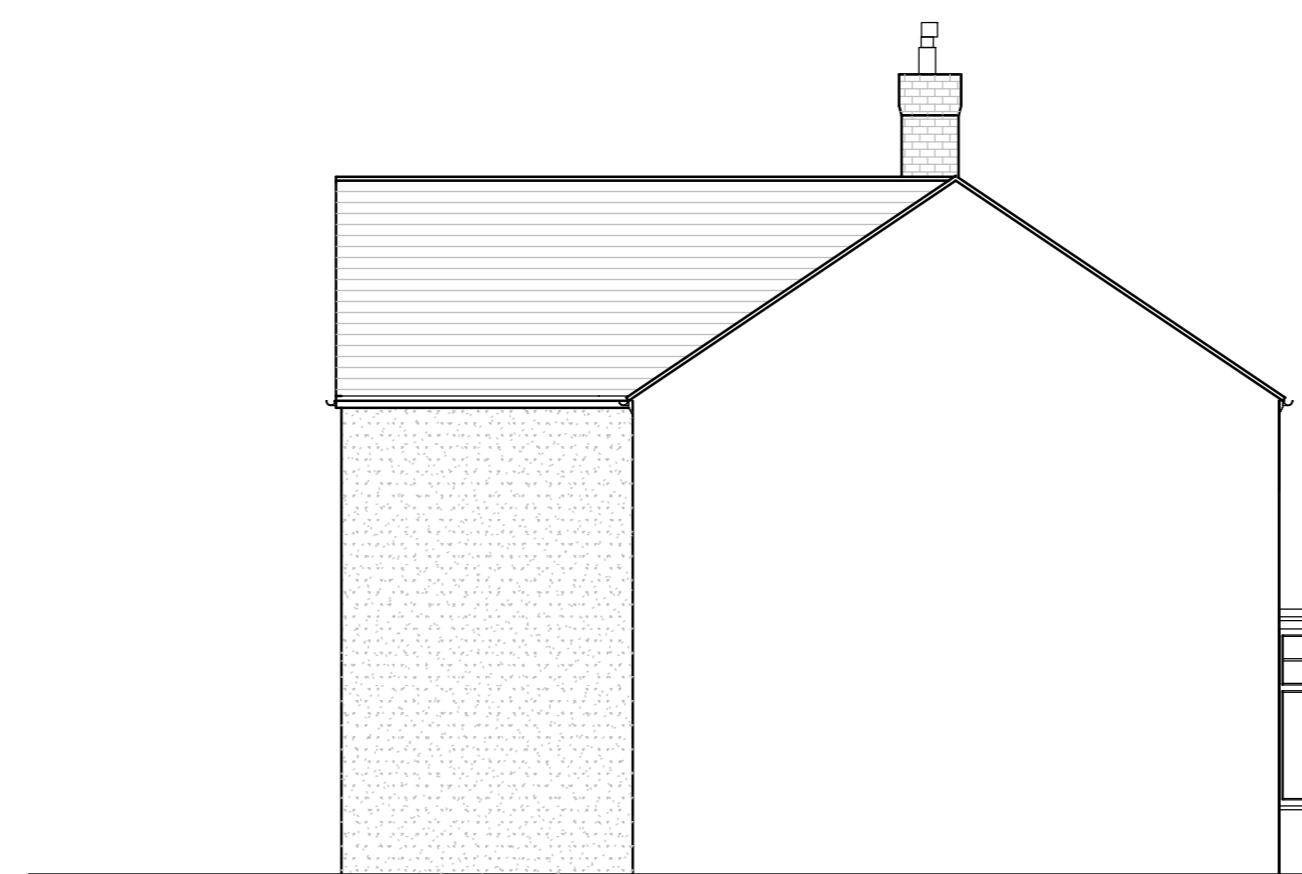

PRE-EXISTING SIDE ELEVATION

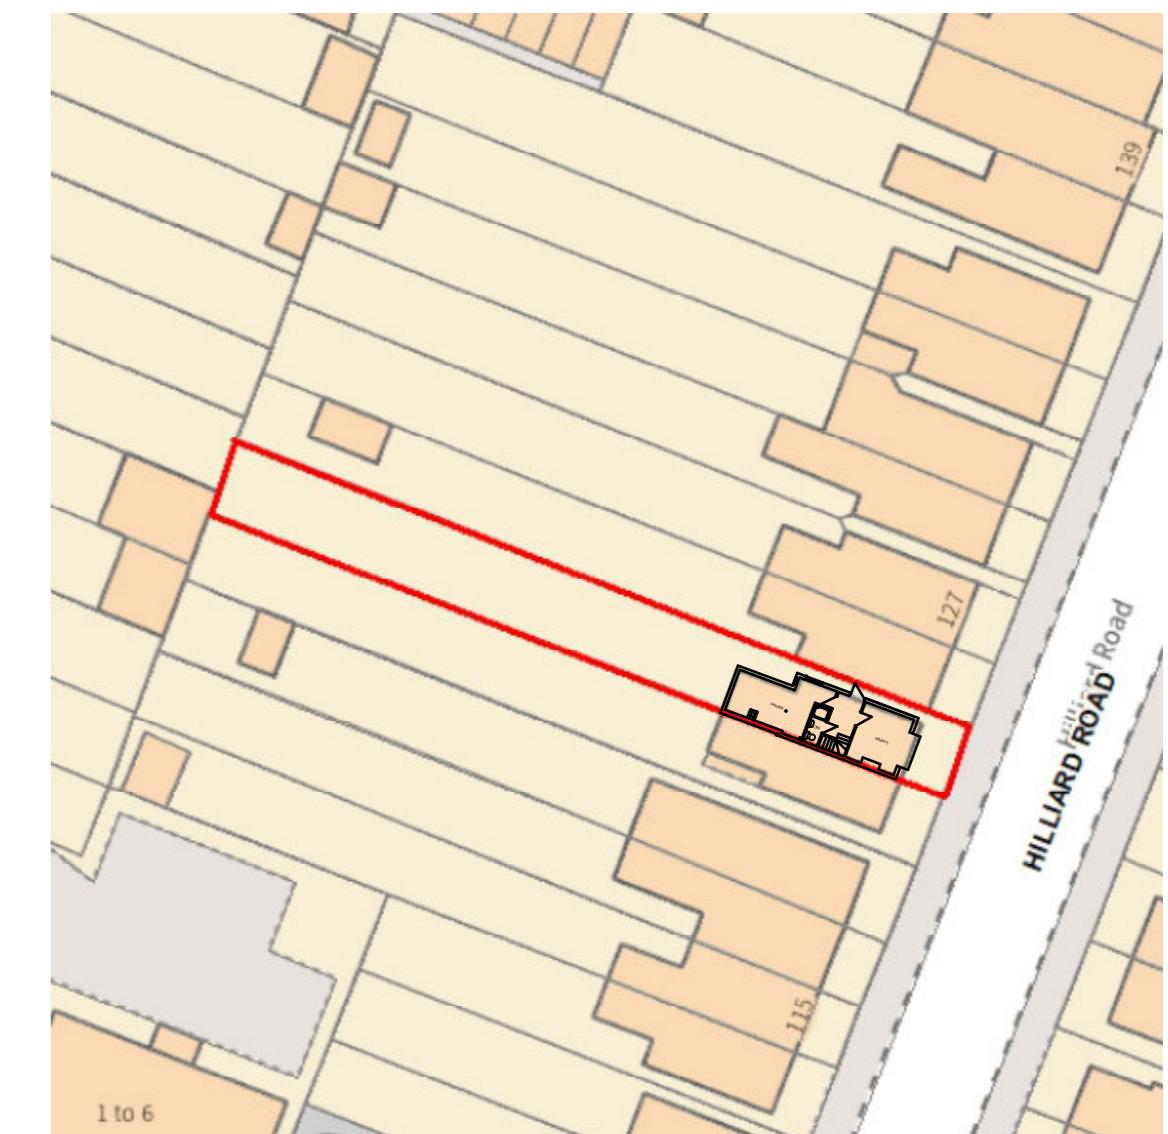

Existing Site Plan 1:500

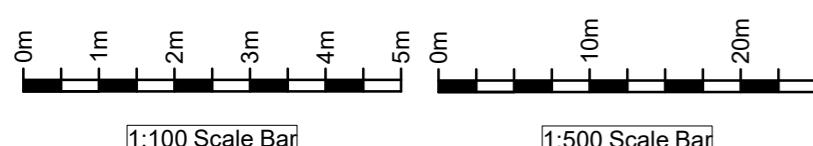

**Notes**

The contractor is responsible for checking all dimensions on site before work is carried out.

All Materials will match the Existing

drawing title

Pre-Existing plans

site

123 Hilliard Rd, Northwood HA6 1SL

scale 1:100 & 1:500 @ A2  
date Oct 2023

drawing no. 143HR-01  
revision