




Front Elevation - Proposed



Side Elevation - Proposed



Rear Elevation - Proposed

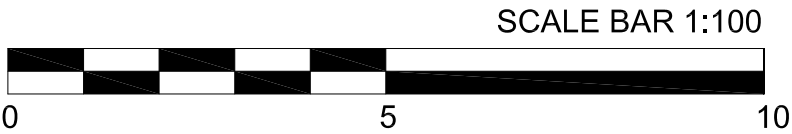

Rosanna Rolfe			
PROJECT NAME 123 Hilliard Road			
DRAWING TITLE Proposed External Elevations			
DATE 26.02.2023	SCALE 1:100 at A3	REVISION -	Do not scale from this drawing.